



**Location Plan**  
Scale 1:1250

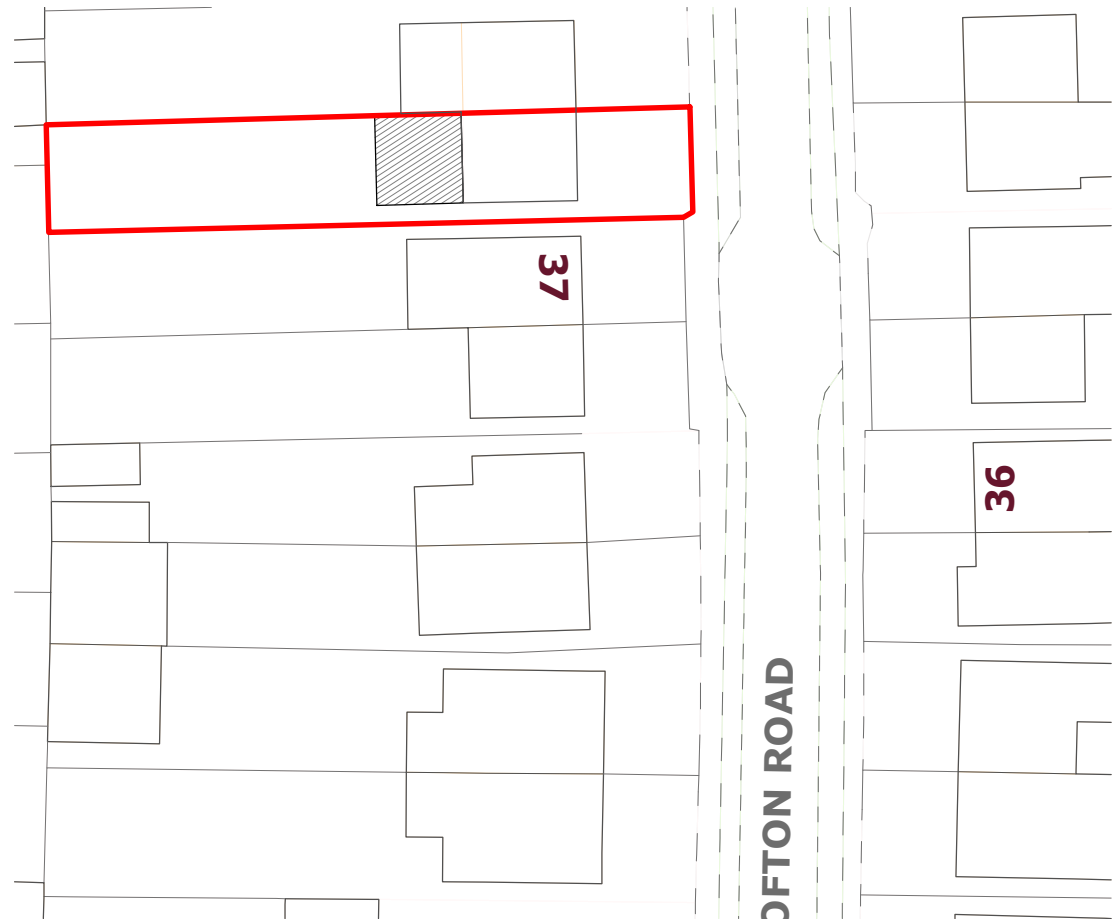

**Block Plan**  
Scale 1:500

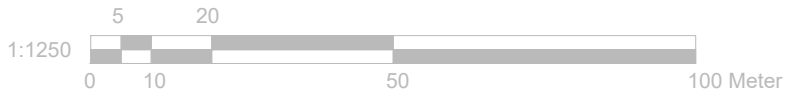

<p><b>Notes</b></p> <p>All plans, sections &amp; elevations are based on measured readings and scaled dimension.</p> <p>Any discrepancies be reported immediately.</p> <p>To be read in conjunction with Structural Engineers' drawings and Mechanical and Electrical drawings</p> <p>All Materials To Match Existing</p>	<p><b>Revisions</b></p>	<p>Drawing name <b>Proposed - Block Plan Location Plan</b></p>		<p>Drawing no <b>35 OS I</b></p>	<p>Rev</p>
		<p>Project <b>35 Crofton Road Grays Essex RM16 2GY</b></p>		<p><b>Detail Design</b></p> <p>T 07462540478 E info@dd2d.co.uk</p>	
		<p>Scale <b>1:1250 &amp; 1:500 @ A3</b></p>	<p>Status <b>Planning</b></p>		