


**TREKBOARDS**  
Installed to internal fencing for infill containment



**DECONTAMINATION GRILLES**  
Installed at gate entrances

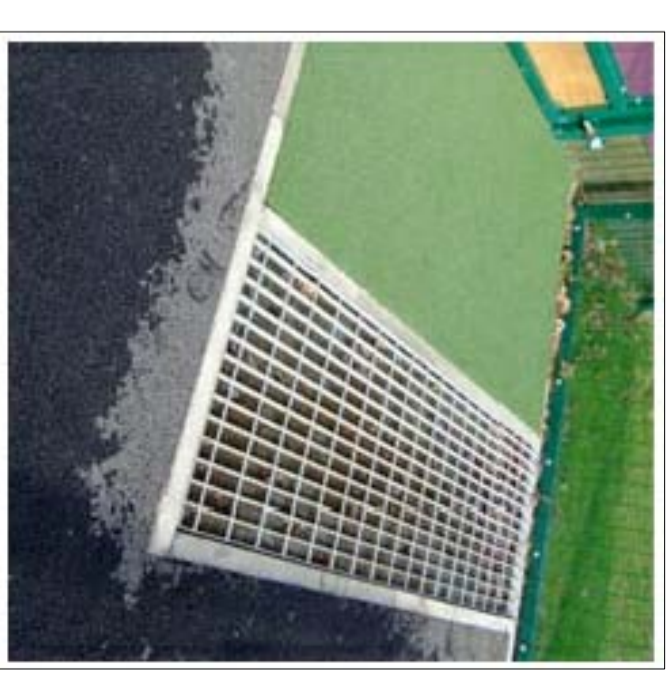

**BOOT WIPERS**  
Installed at gate entrances

<b>REVISION:</b>		<b>DRAWING TITLE:</b>		<b>PROJECT TITLE:</b>		<b>CLIENT:</b>	
		GENERAL LAYOUT		PROPOSED 3G PITCH RESURFACING TILBURY FOOTBALL CLUB		TILBURY FOOTBALL CLUB	
		SCALE: NTS a2		DATE: 18.09.2023		DRAWING NUMBER: VESS-002-02	
						<p>Velocity Sports Ltd          New Farm, Pickaxe Lane,          South Warrborough,          Hampshire, RG29 1SH  <a href="http://www.velocity-sports.co.uk">http://www.velocity-sports.co.uk</a></p>	



**Velocity**  
Elite Sports Surfaces

**WORKING CLOSER**  
**WORKING TOGETHER**