
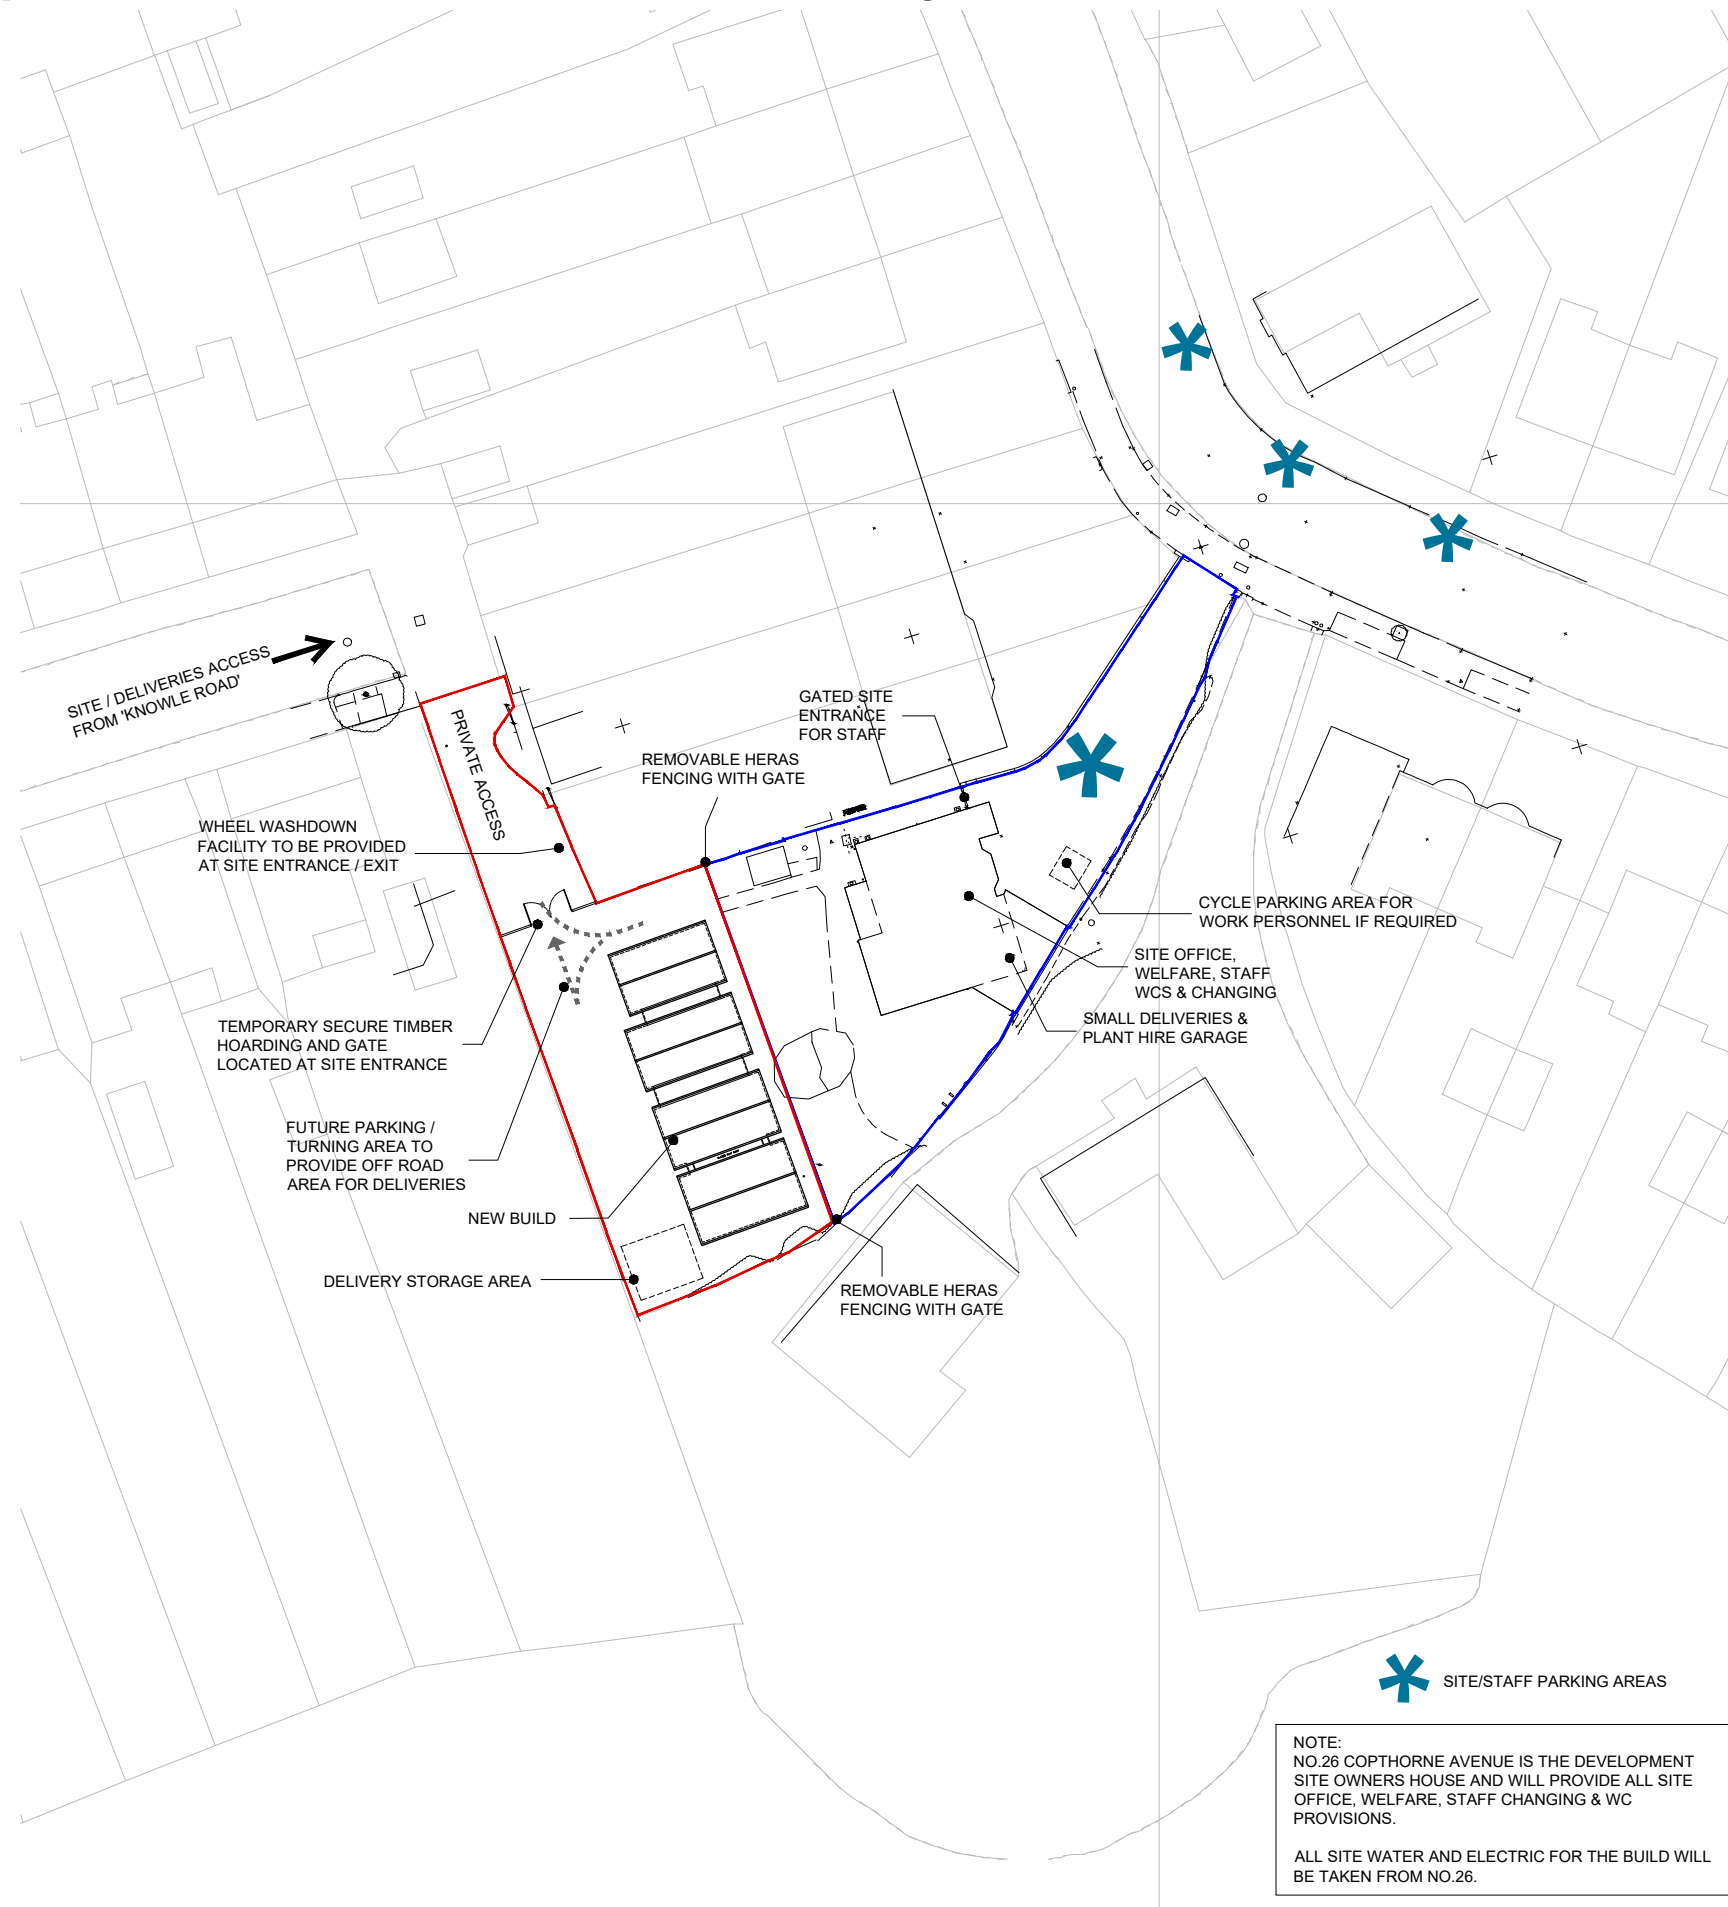
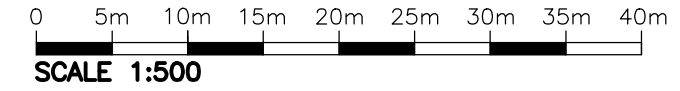


26 Copthorne Avenue, Bromley

Do not scale from this print. Use figured dimensions only.
Contractors are responsible for taking and checking site dimensions.
Design copyright is vested in the Company below from whom consent must be obtained for copying or reproducing this drawing.

Planning

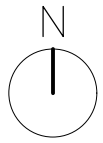

NOTE:
NO.26 COPTHORNE AVENUE IS THE DEVELOPMENT SITE OWNERS HOUSE AND WILL PROVIDE ALL SITE OFFICE, WELFARE, STAFF CHANGING & WC PROVISIONS.
ALL SITE WATER AND ELECTRIC FOR THE BUILD WILL BE TAKEN FROM NO.26.



13 Arm & Sword Lane
Old Hatfield - Herts - AL9 5EH
www.AshbyDesign.co.uk
01707 270 077

Project
26 Copthorne Avenue,
Bromley, BR2 8NN
Title
Construction Management Plan
Scale
1:500 @ A3
Date
April 2023

Drawn	Checked
LS	LS
Revision	-

Drawing No.
470/23/DoC/PL1000

Construction Management Plan