



Location Plan
(1:1250@A3)



SCALE 1:1250 @ A3

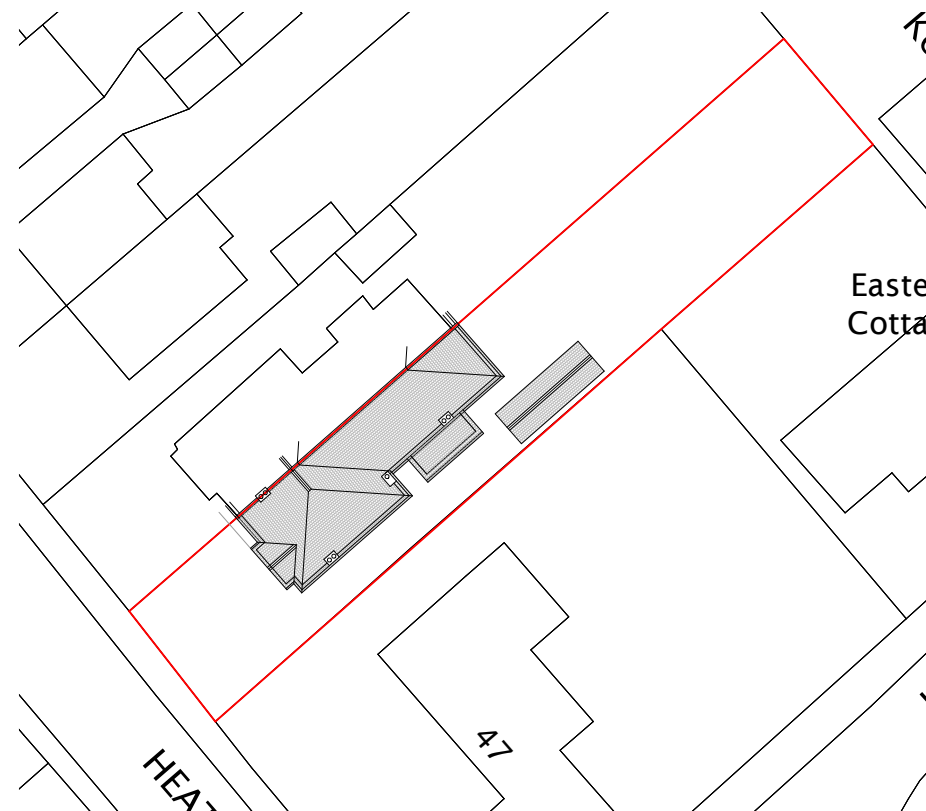

Block Plan
(1:500@A3)

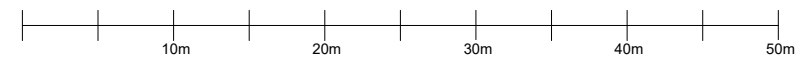

SCALE 1:500 @ A3

NOTES

REV.	DATE	DESCRIPTION

STATUS

PRELIMINARY



UBH Structures Ltd.

M:07908435625
E:info@ubhstructures.co.uk
W:www.ubhstructures.co.uk

CLIENT

STEPHEN & FIONA DIAMOND

CONTRACT

45 HEATHFIELD ROAD, KESTON, BR2 6BG

TITLE

LOCATION AND BLOCK PLANS

SCALE AS SHOWN	DRAWN UM	DATE 27/12/23
CONTRACT No.	DRG. No.	REVISION