


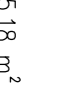
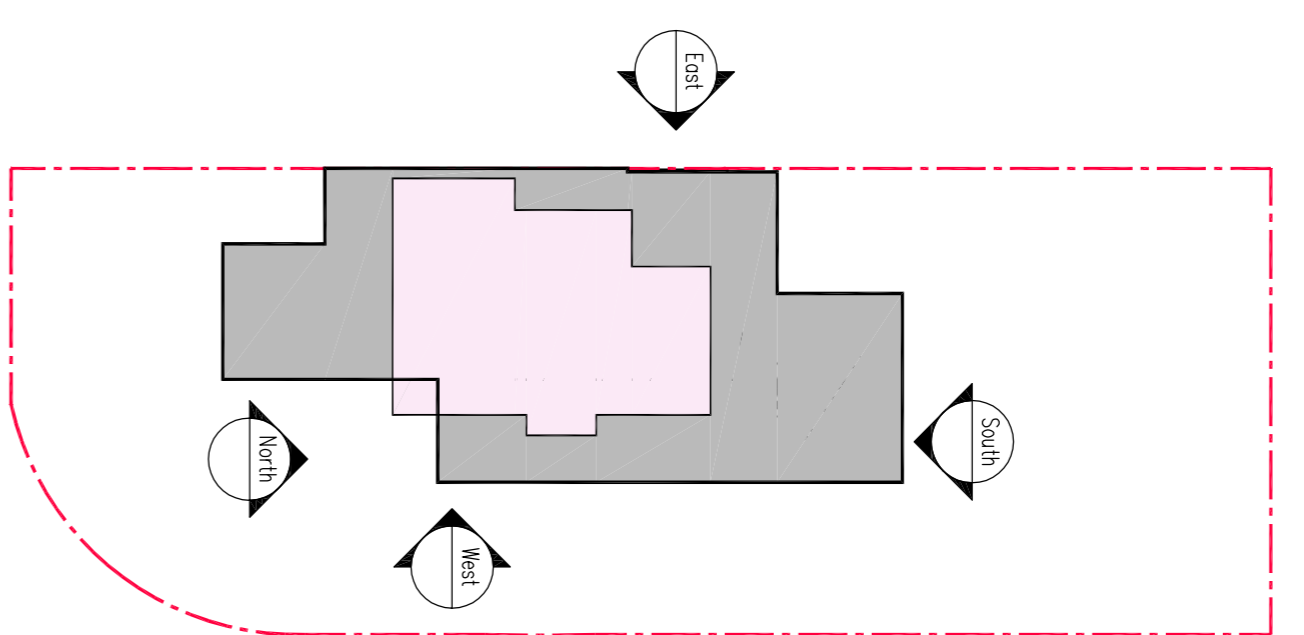


NOTES

Do not scale this drawing.
All dimensions and levels to be checked by contractor on site prior to commencement of works.

- Location
- KEY**
-  BOUNDARY LINE
 -  SITE AREA = 485.18 m²
 -  EXISTING AREA
 -  PROPOSED GROSS INTERNAL AREA OF LOFT CONVERSION = 47.19 m²



Elevation / Section Key
ISSUED FOR:
PLANNING

 <p>spa architects llp architectural design, planning</p>		<p>© Copyright spa architects 2023 All rights reserved 2 Gowercourt Road, Peters Wood, Kent BR5 1QW TEL: 01885 7180 FAX: 01885 7180 EMAIL: info@spaarchitects.co.uk</p>	
<p>Client Mr Gary Marshall</p>		<p>Project Title No.13 Mosyer Drive Orpington, BR5 4PN</p>	
<p>Drawing Title Proposed Elevations</p>		<p>Drawn by: CAD Date: 09.03.2023 Scale: 1:100 Checked by: AP Approved by: SP</p>	
<p>Drawing No. 20230003 P043</p>		<p>Rev.</p>	

