




EXISTING REAR ELEVATION

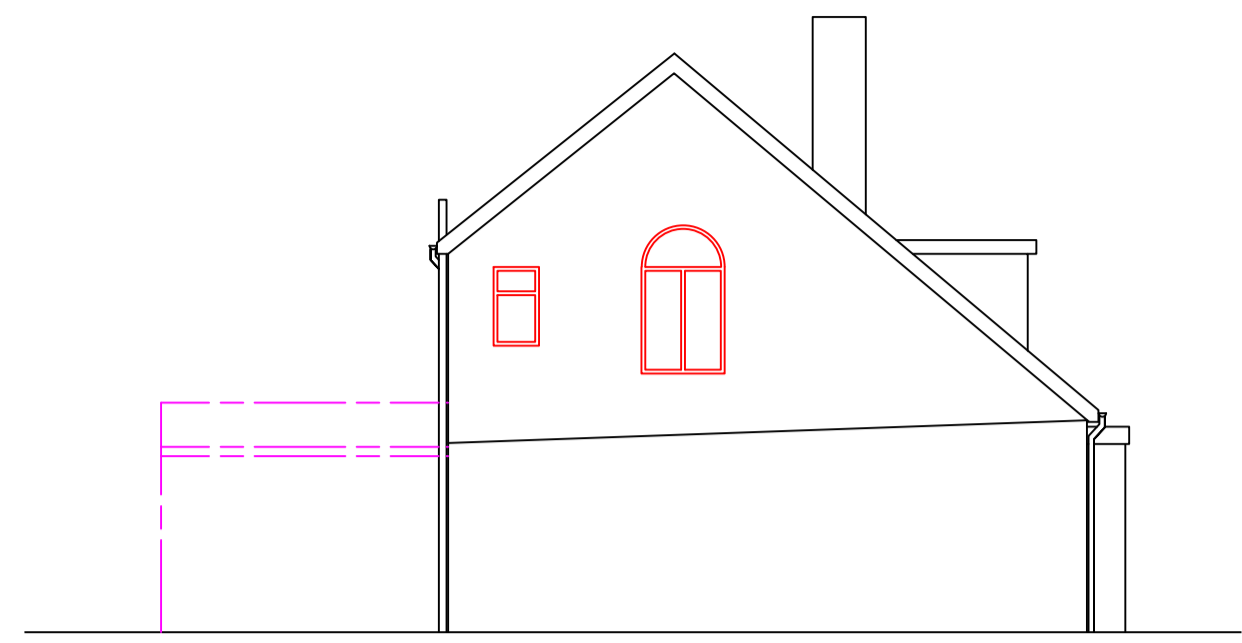


EXISTING SIDE ELEVATION ON 'A'

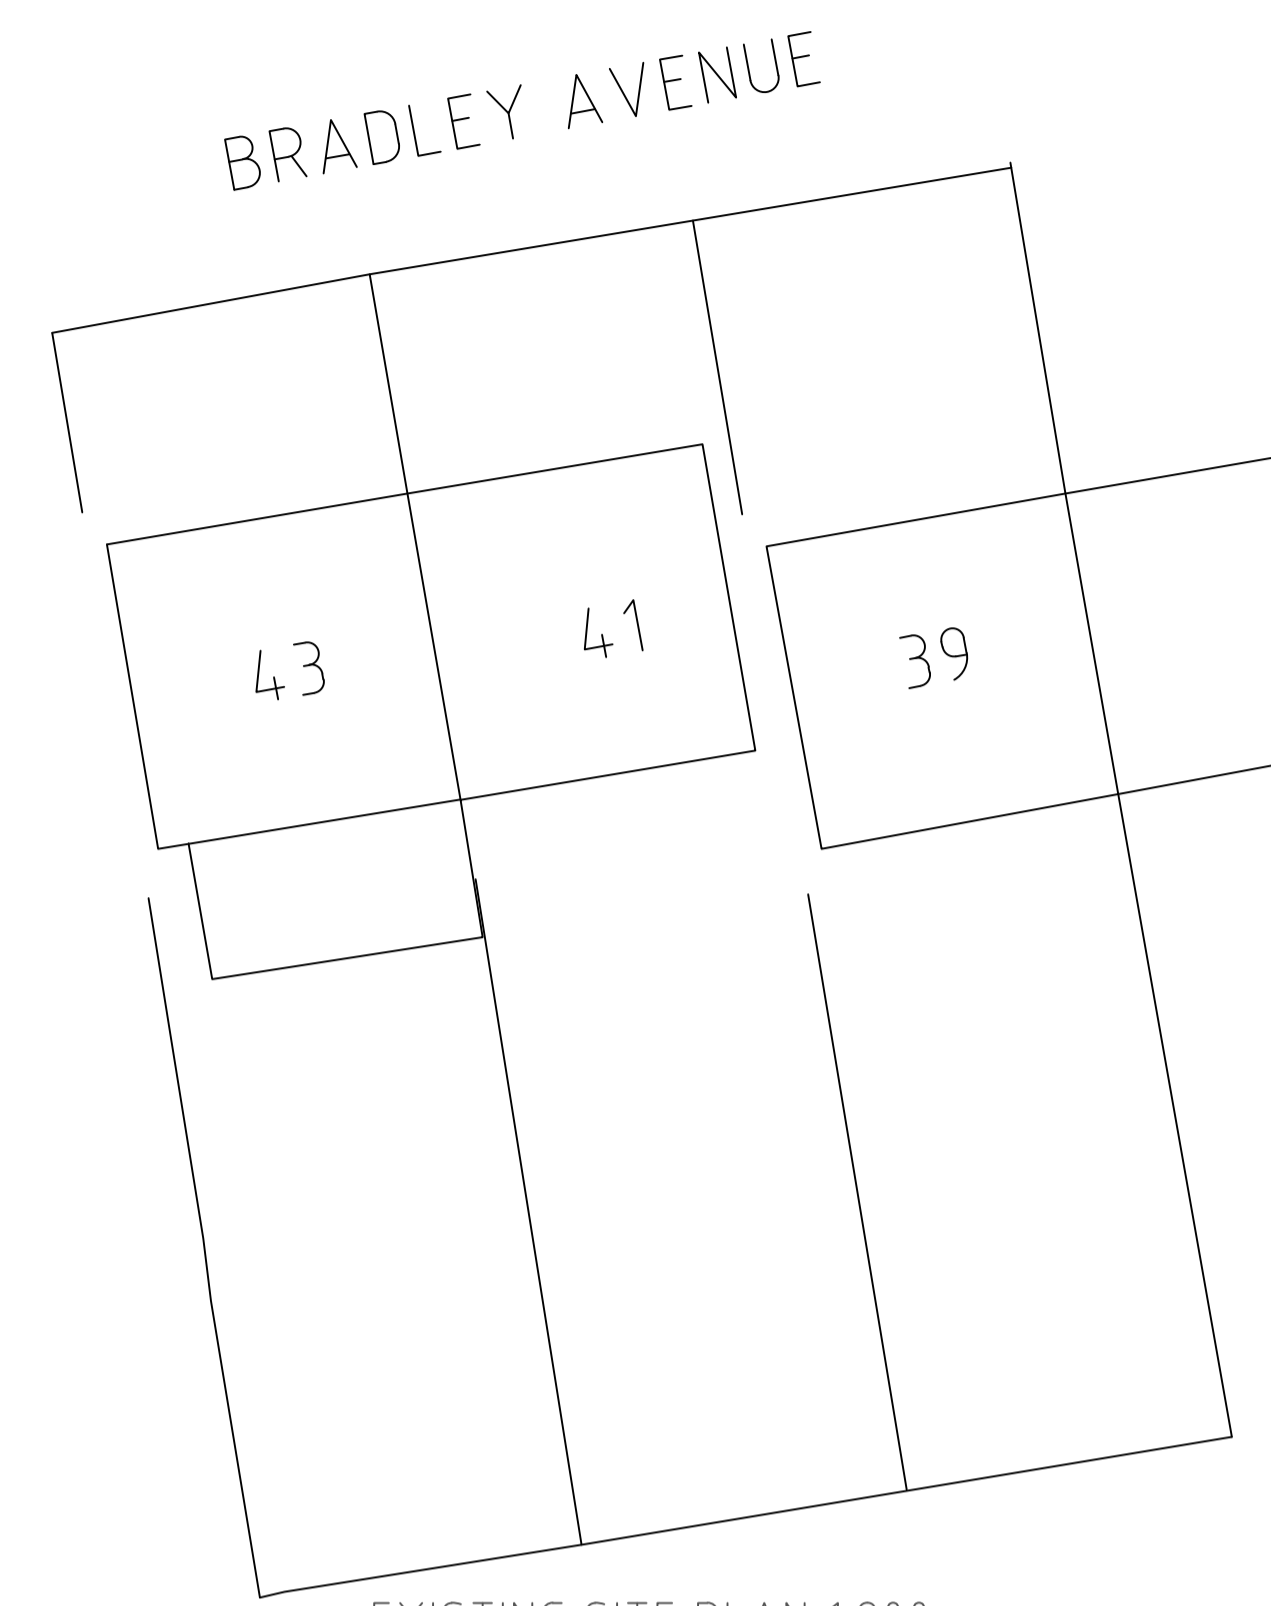


EXISTING SITE PLAN 1:200

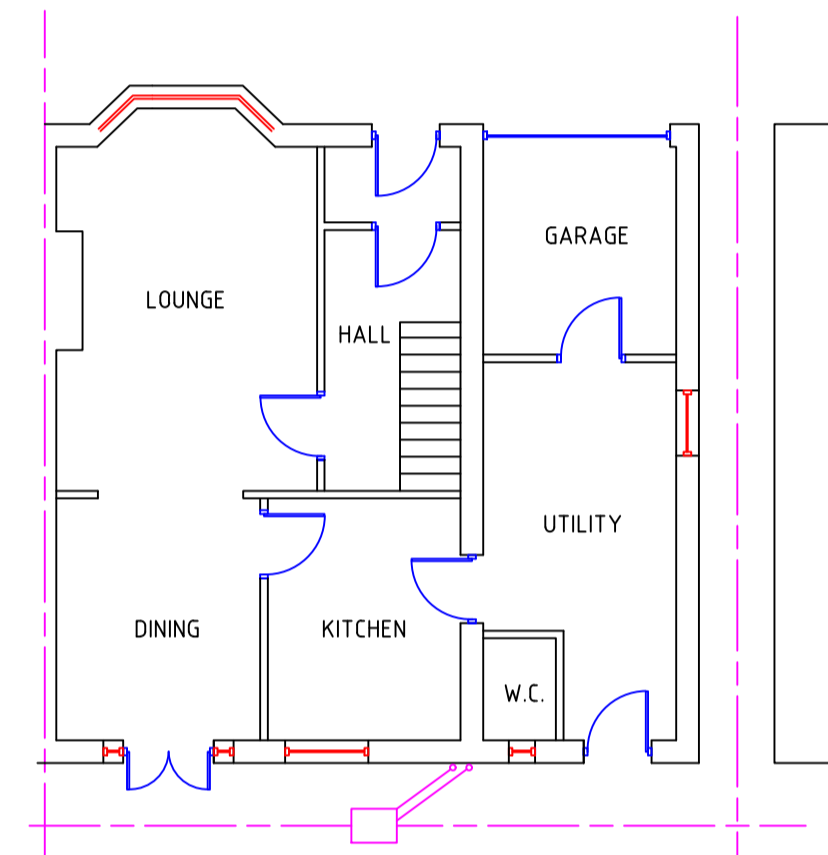


EXISTING GROUND FLOOR PLAN

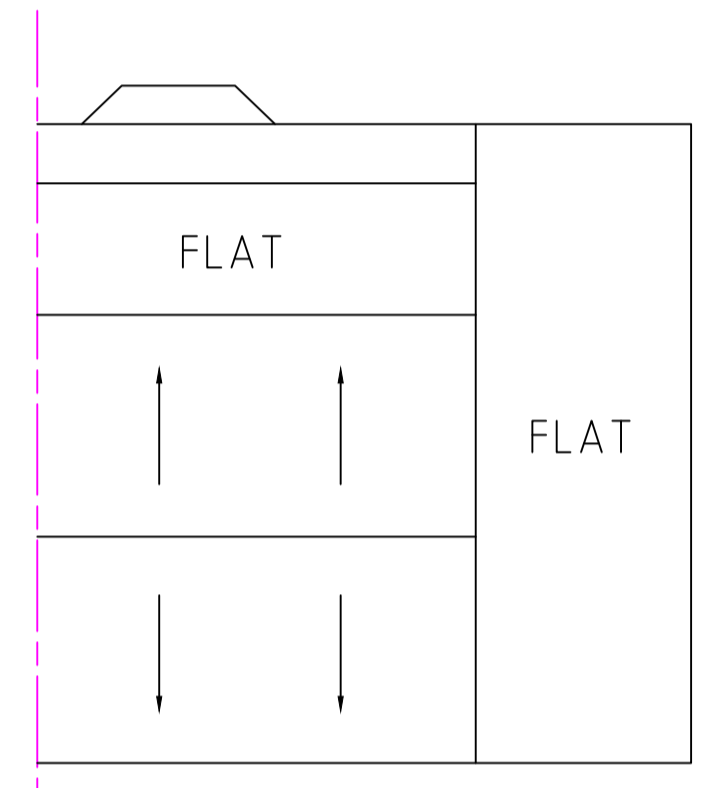


EXISTING ROOF PLAN

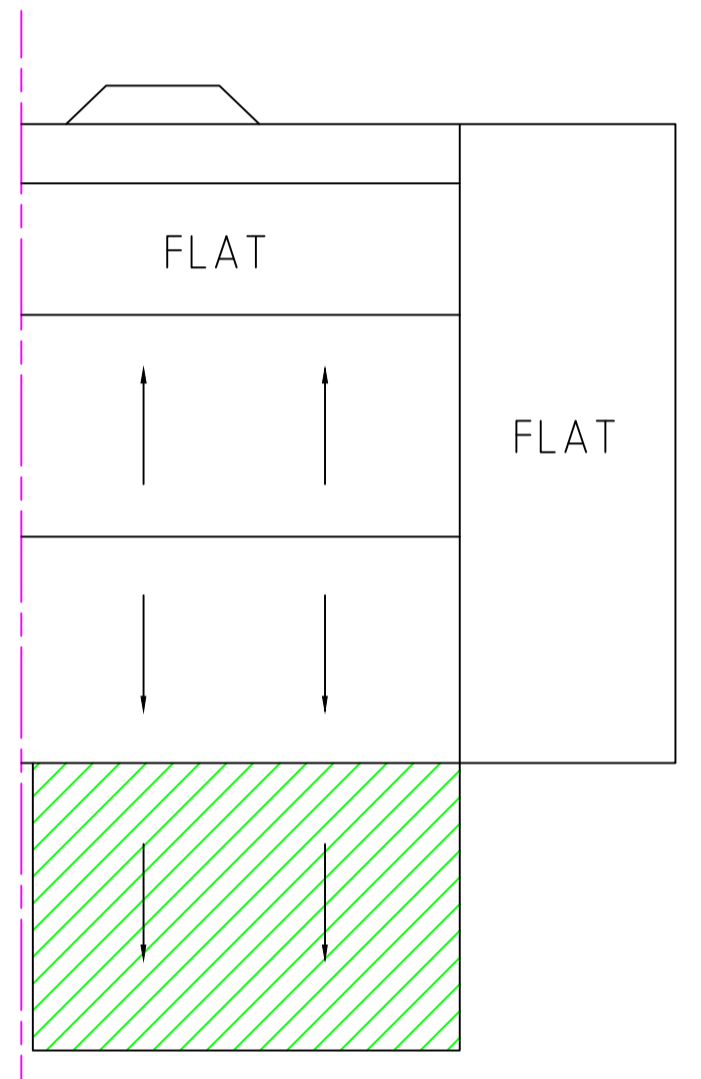


PROPOSED ROOF PLAN

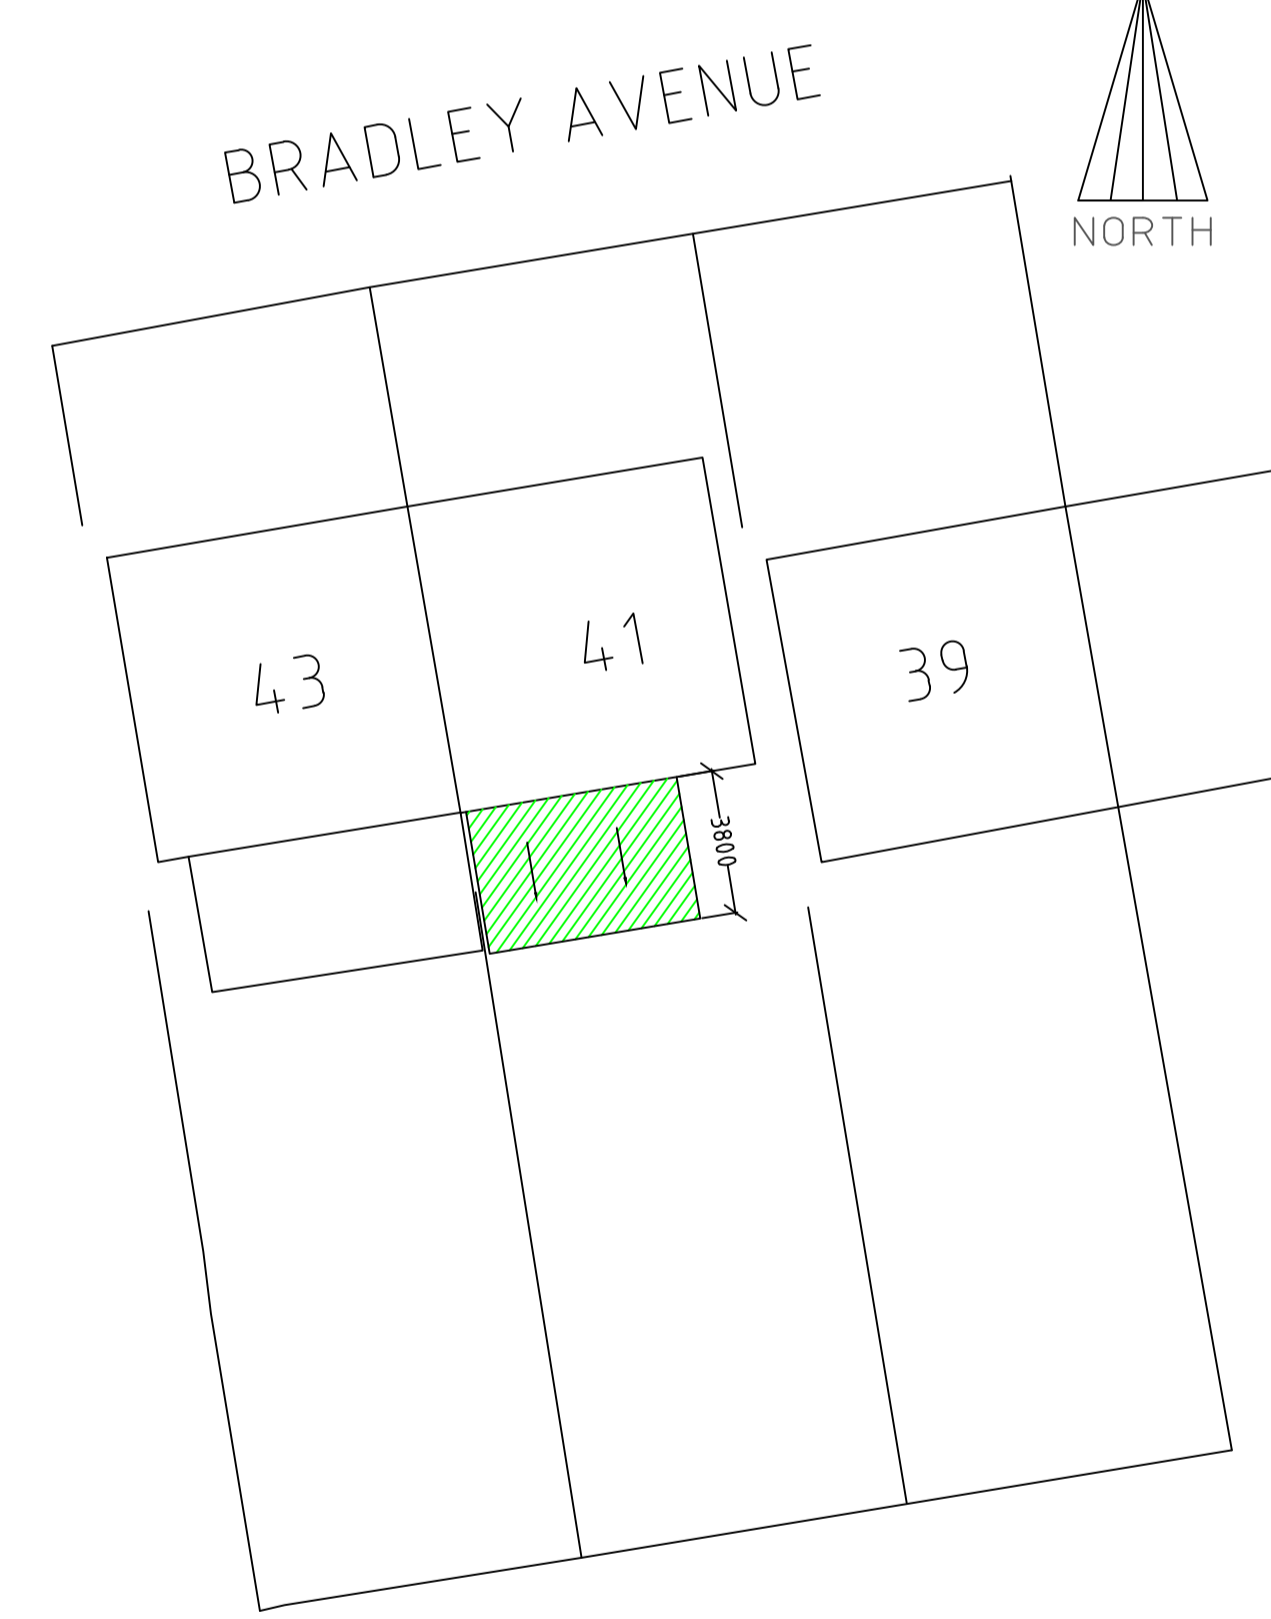


PROPOSED SITE PLAN 1:200

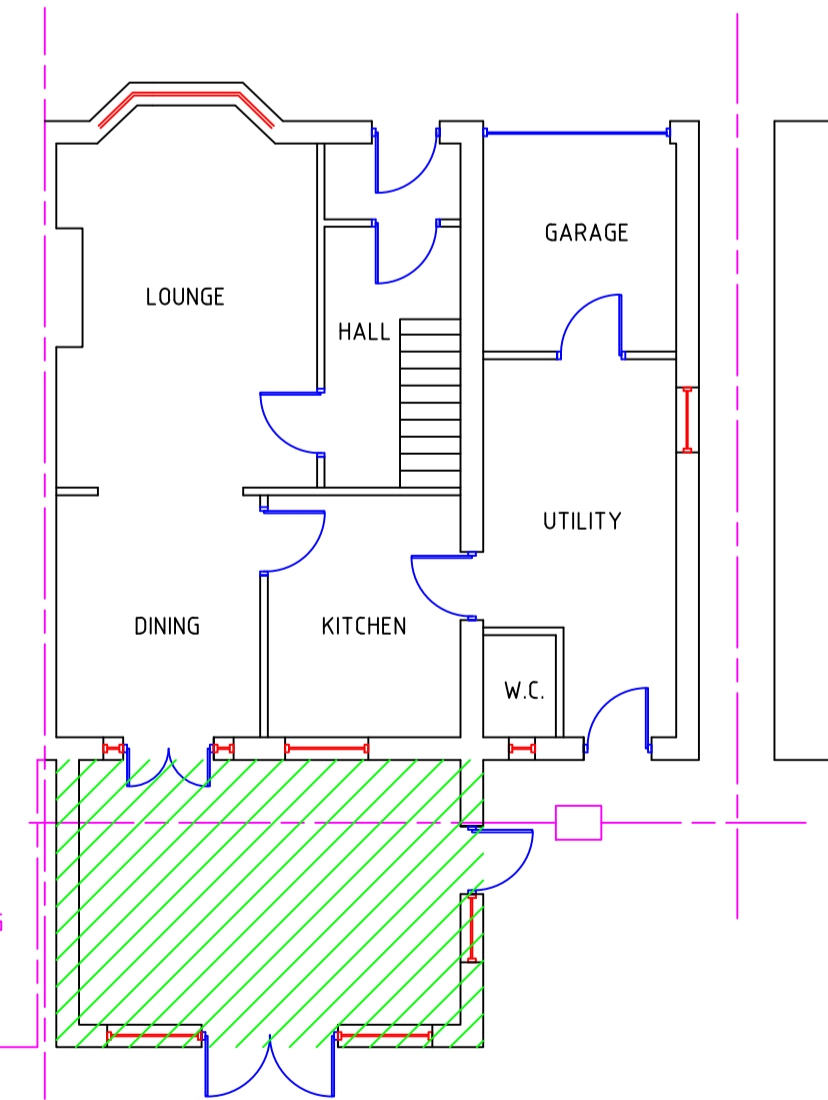

PROPOSED GROUND FLOOR PLAN

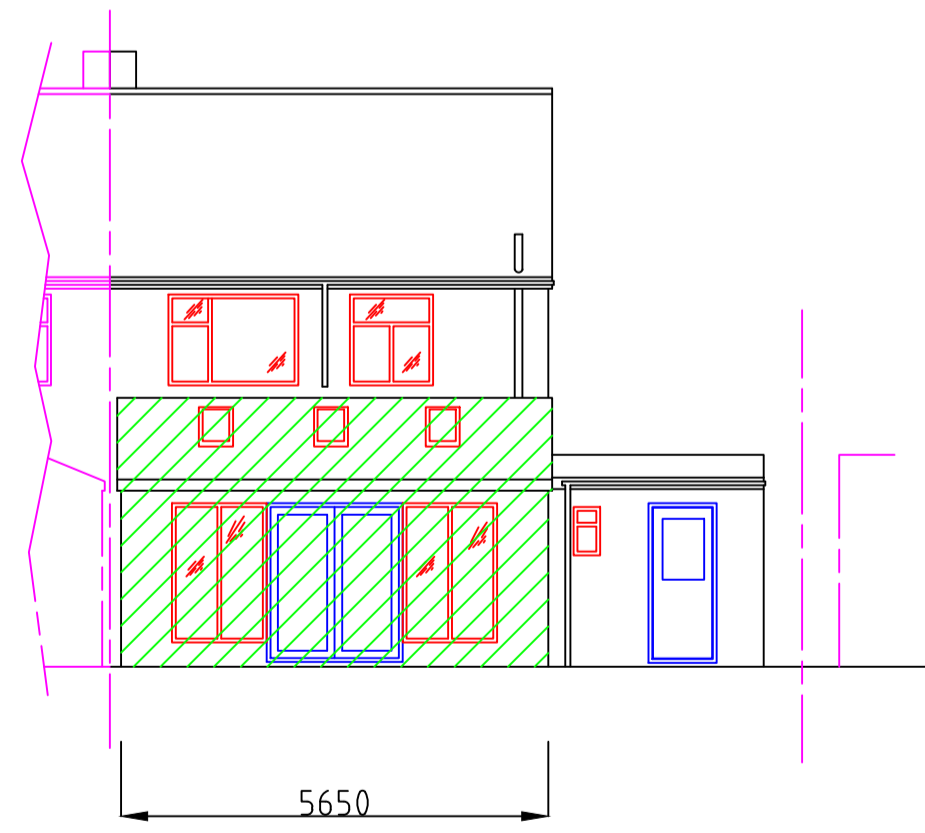

PROPOSED SIDE ELEVATION ON 'B'

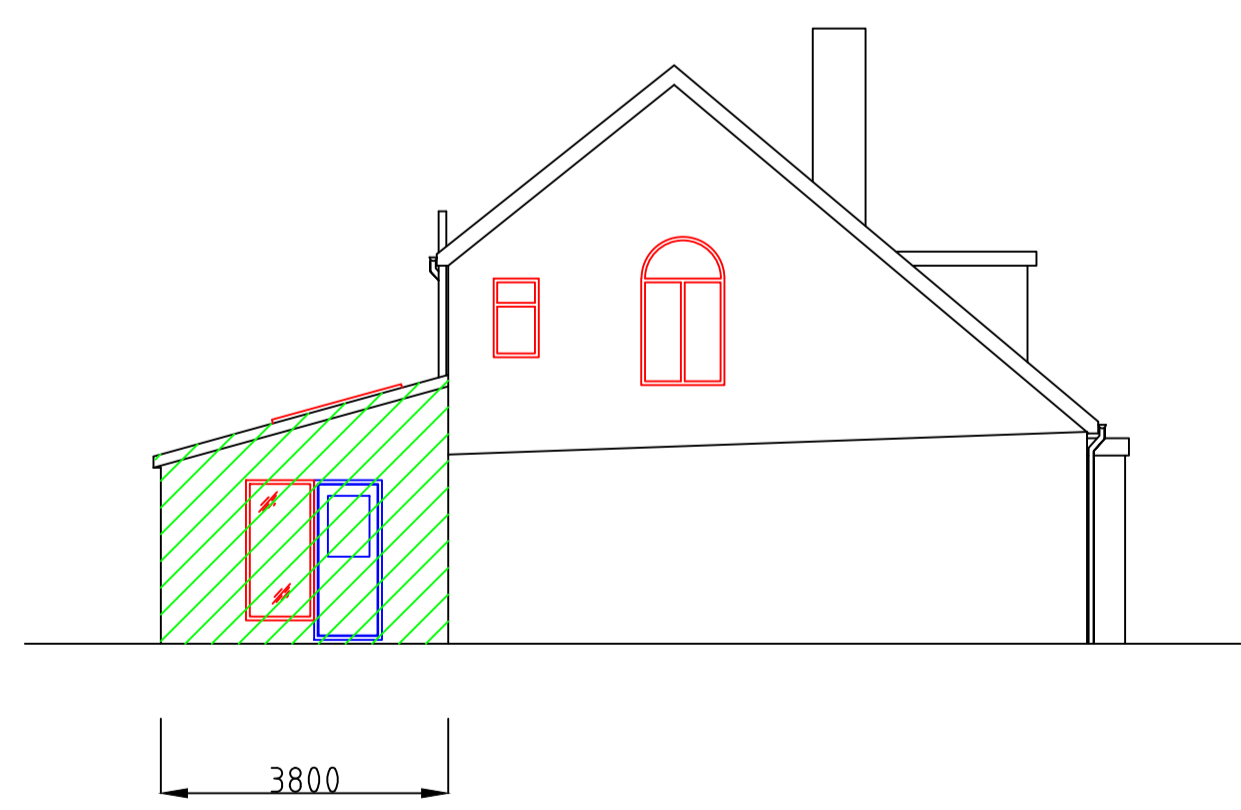

 DENOTES PROPOSED WORKS

1:100

Mr & Mrs Brown
41 Bradley Avenue
Houghton-le-Spring
DH5 8JZ

DEC 2021 1/100 @ A1