


Elevation 1 - a Copia.1  
1:50

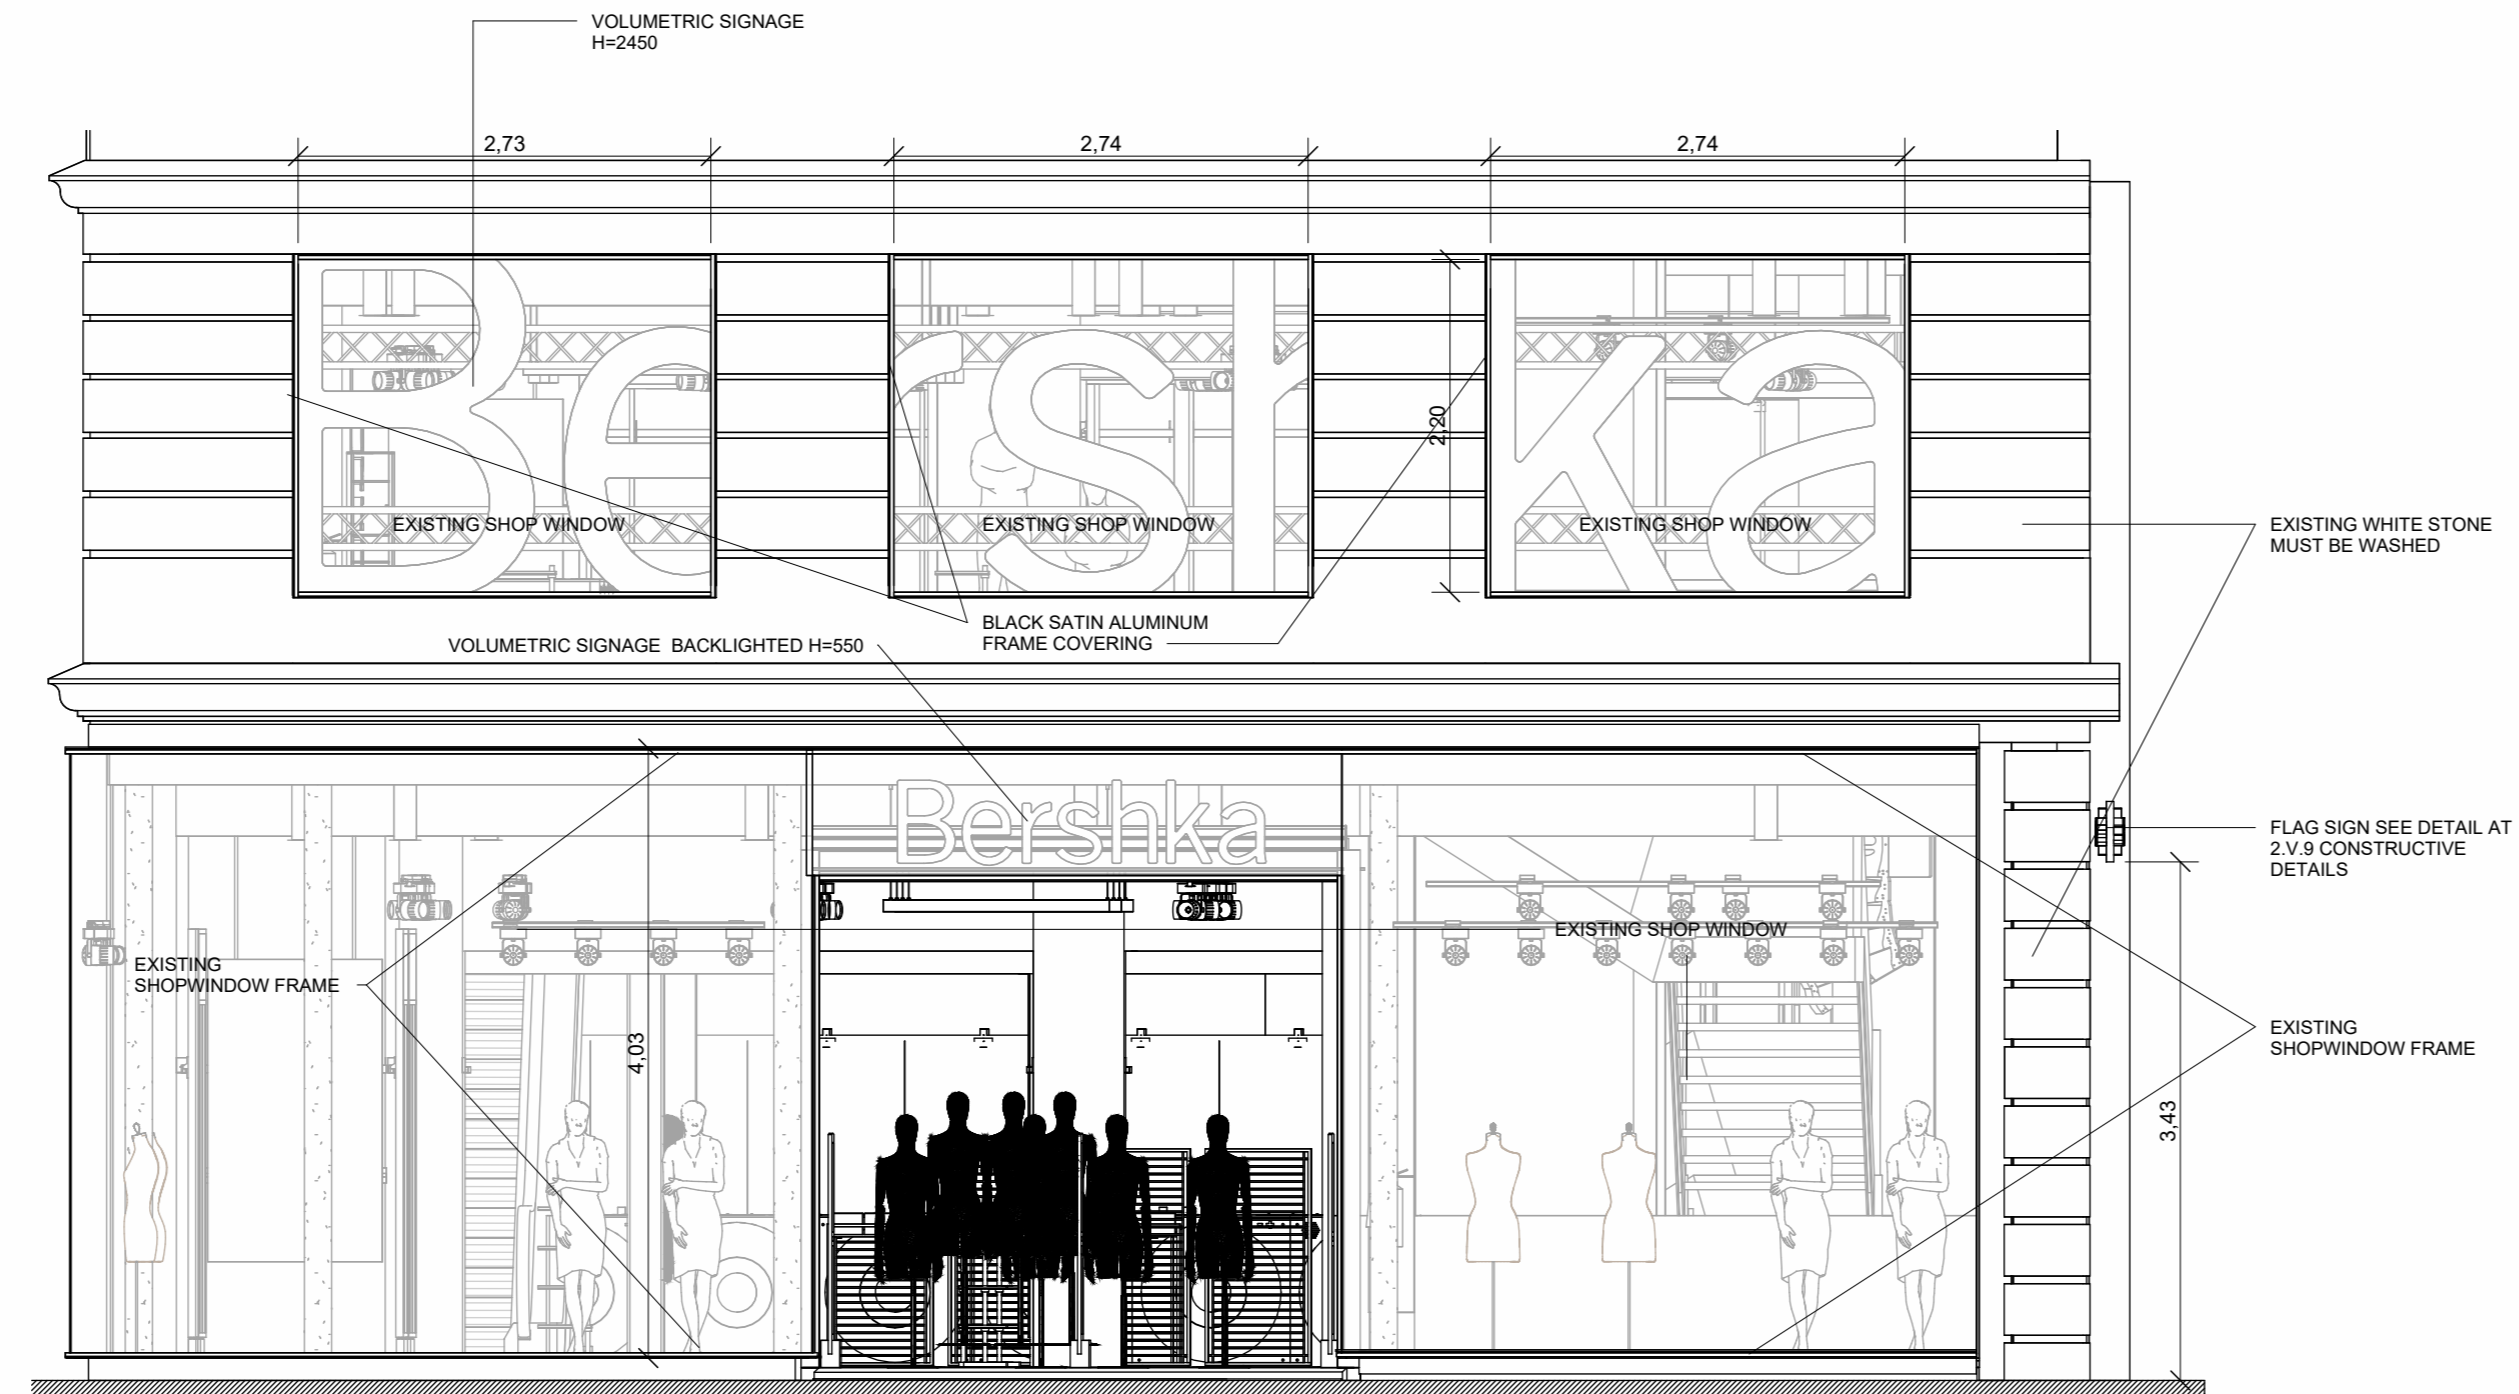

Elevation 2 - a Copia.1  
1:50



CONSTRUCTION AREA	
LEVEL	AREA (m²)
CONSTRUCTION AREA - SUB BASEMENT FLOOR	366.82 m²
CONSTRUCTION AREA - BASEMENT FLOOR	404.52 m²
CONSTRUCTION AREA - GROUND FLOOR	437.17 m²
CONSTRUCTION AREA - FIRST FLOOR	436.92 m²
<b>Total general</b>	<b>1.645.43 m²</b>

NETT INTERNAL AREA	
LEVEL	AREA (m²)
SUPERFICIE PLANTA SOFANO-2	253.30
SUPERFICIE PLANTA SOFANO-1	418.86
SUPERFICIE PLANTA BAJA	395.16
SUPERFICIE PLANTA PRIMERA	368.41
<b>Total general</b>	<b>1.435.73 m²</b>

Template version January 2018

ALL DIMENSIONS MUST BE CHECKED BY THE GENERAL CONTRACTOR. INCLUDING HEIGHTS

19/11/18	IPF	5	Furniture Update

**Bershka**  
ITX MERKEN

INGLATERRA-LONDRES  
OXFORD STREET

PLAN Nº. 7.3.01 SC 1:50

ELEVATIONS

CASTEL ARQUITECTURA

Pamplona 88, 08018, Barcelona / tel. 933 568 818