




SOUTH ELEVATION

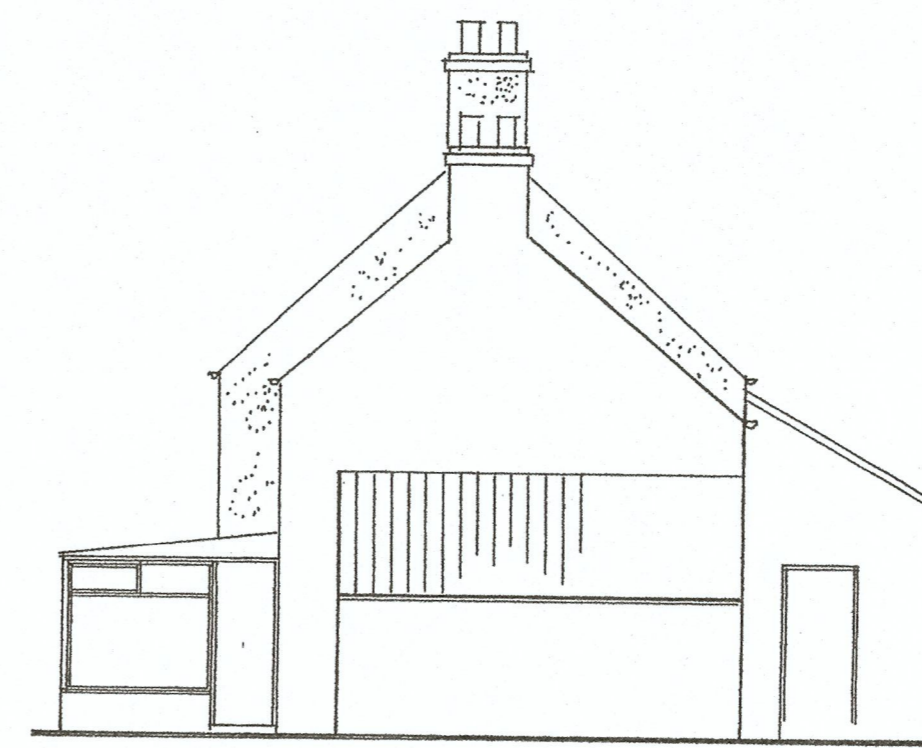


EAST ELEVATION




NORTH ELEVATION




WEST ELEVATION

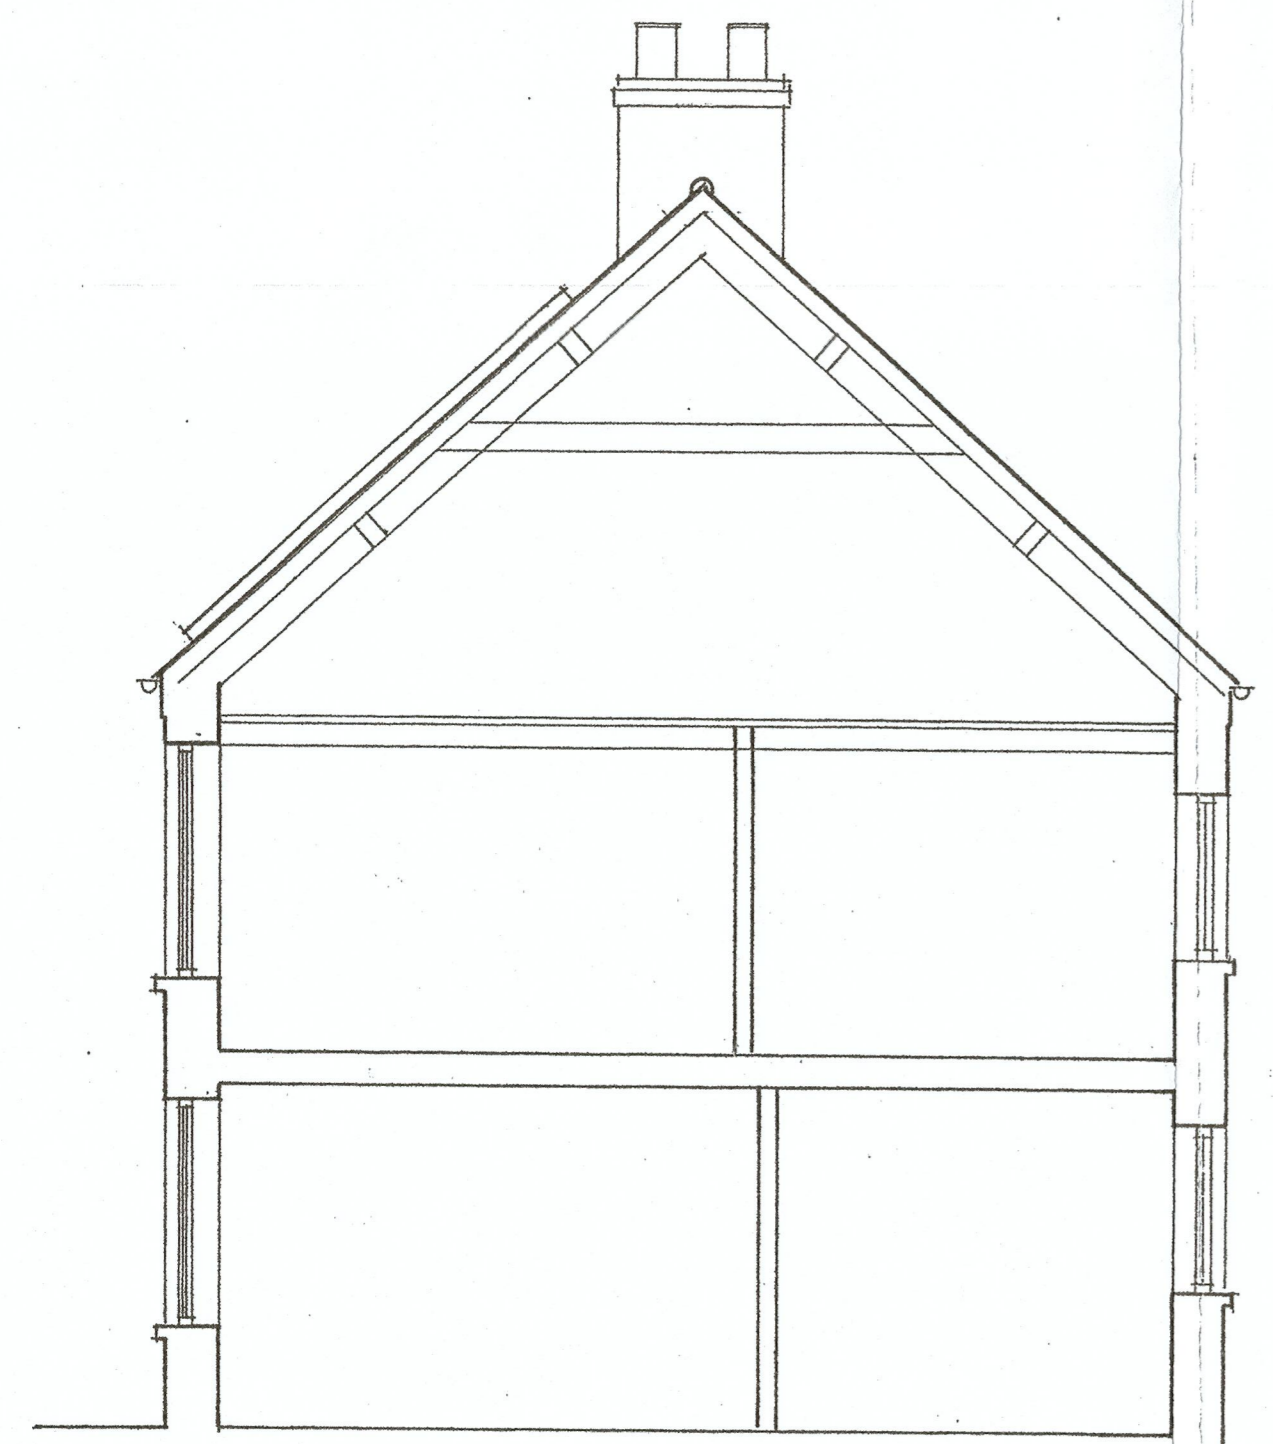


SECTION A-A

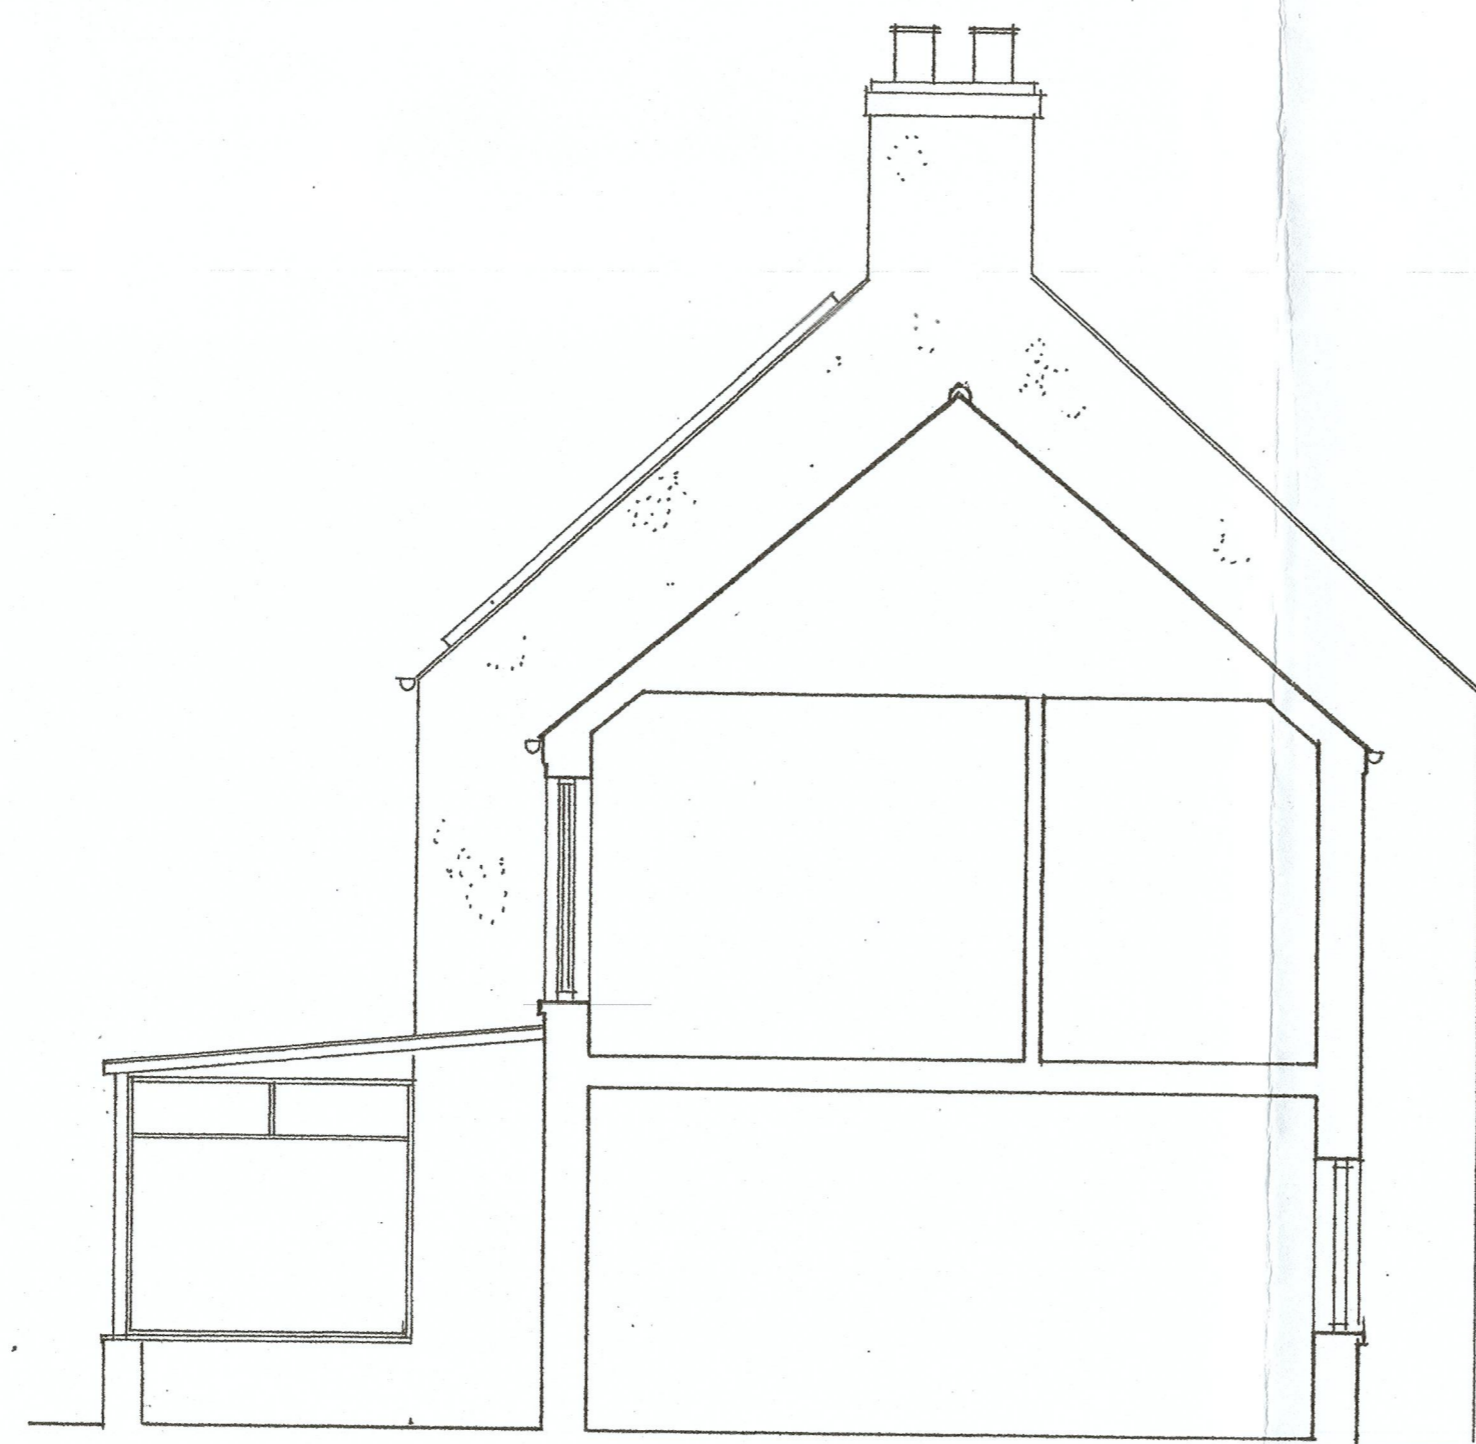

SECTION B-B

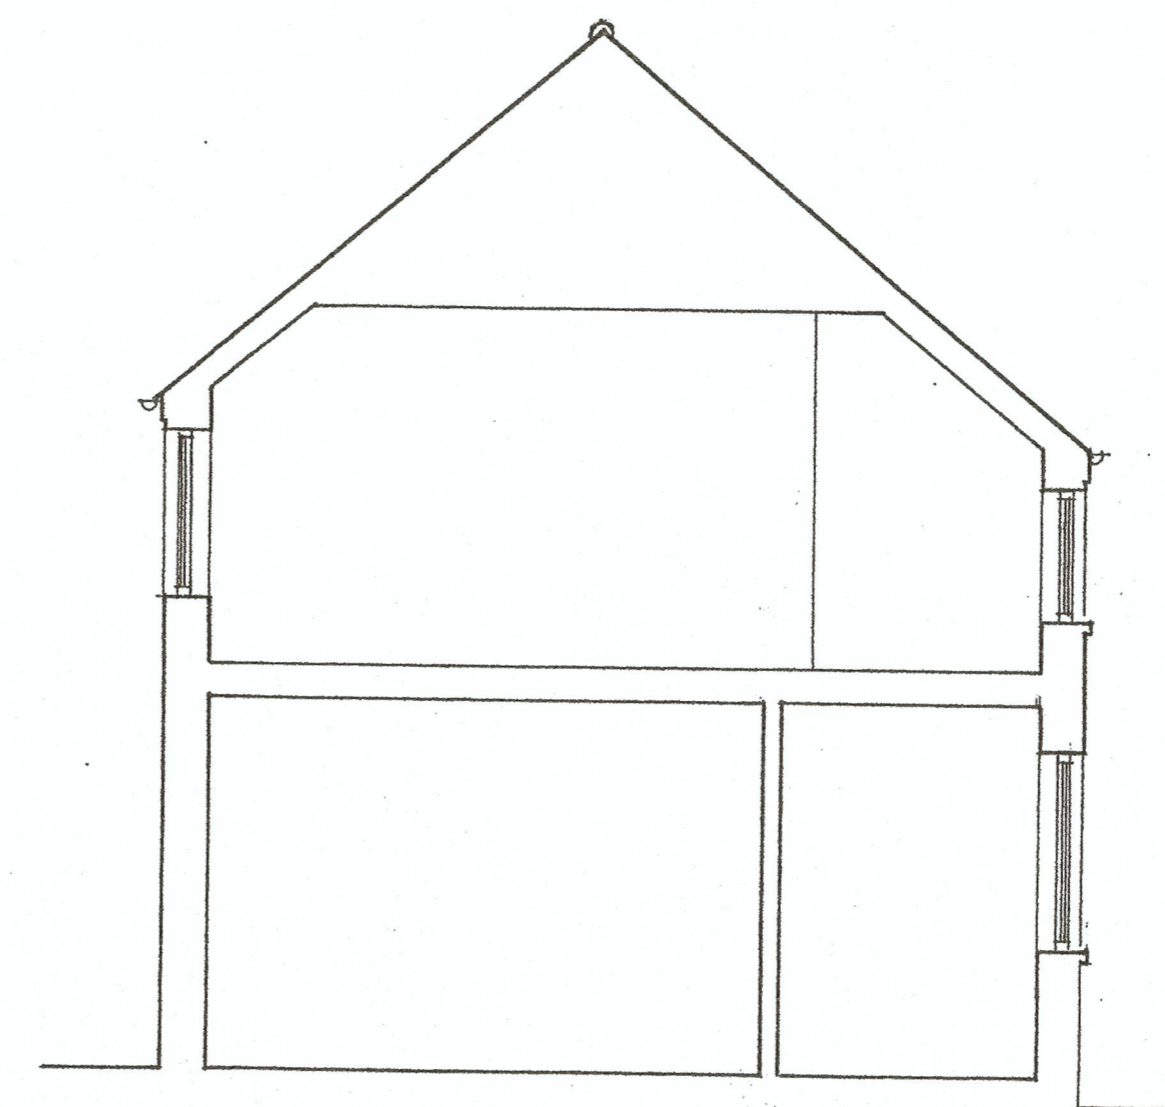

SECTION C-C

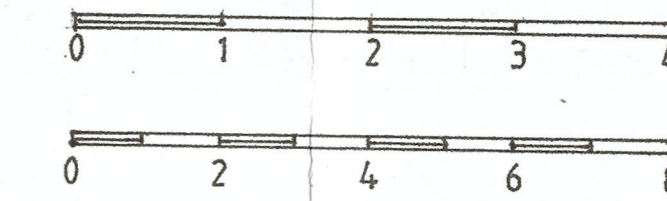

RECEIVED
06 JAN 2024

RECEIVED
05 JAN 2024

RECEIVED
05 FEB 2024

PROPOSED DWELLING
(FOLLOWING DEMOLITION OF EXISTING)
BUSTARD NEST FARM
BURNBUTTS LANE
HUTTON CRANSWICK
NR. DRIFFIELD
YO25 9JL

ELEVATIONS	SECTIONS	SURVEY RECHECKED JANUARY 2024
EXISTING	SURVEY	
SCALE	1:50 1:100	
DATE	NOVEMBER 2012	
DRAWING N ^o	1033:02	
REVISION		