

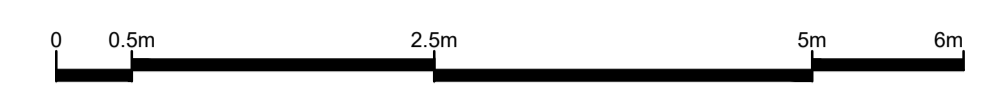
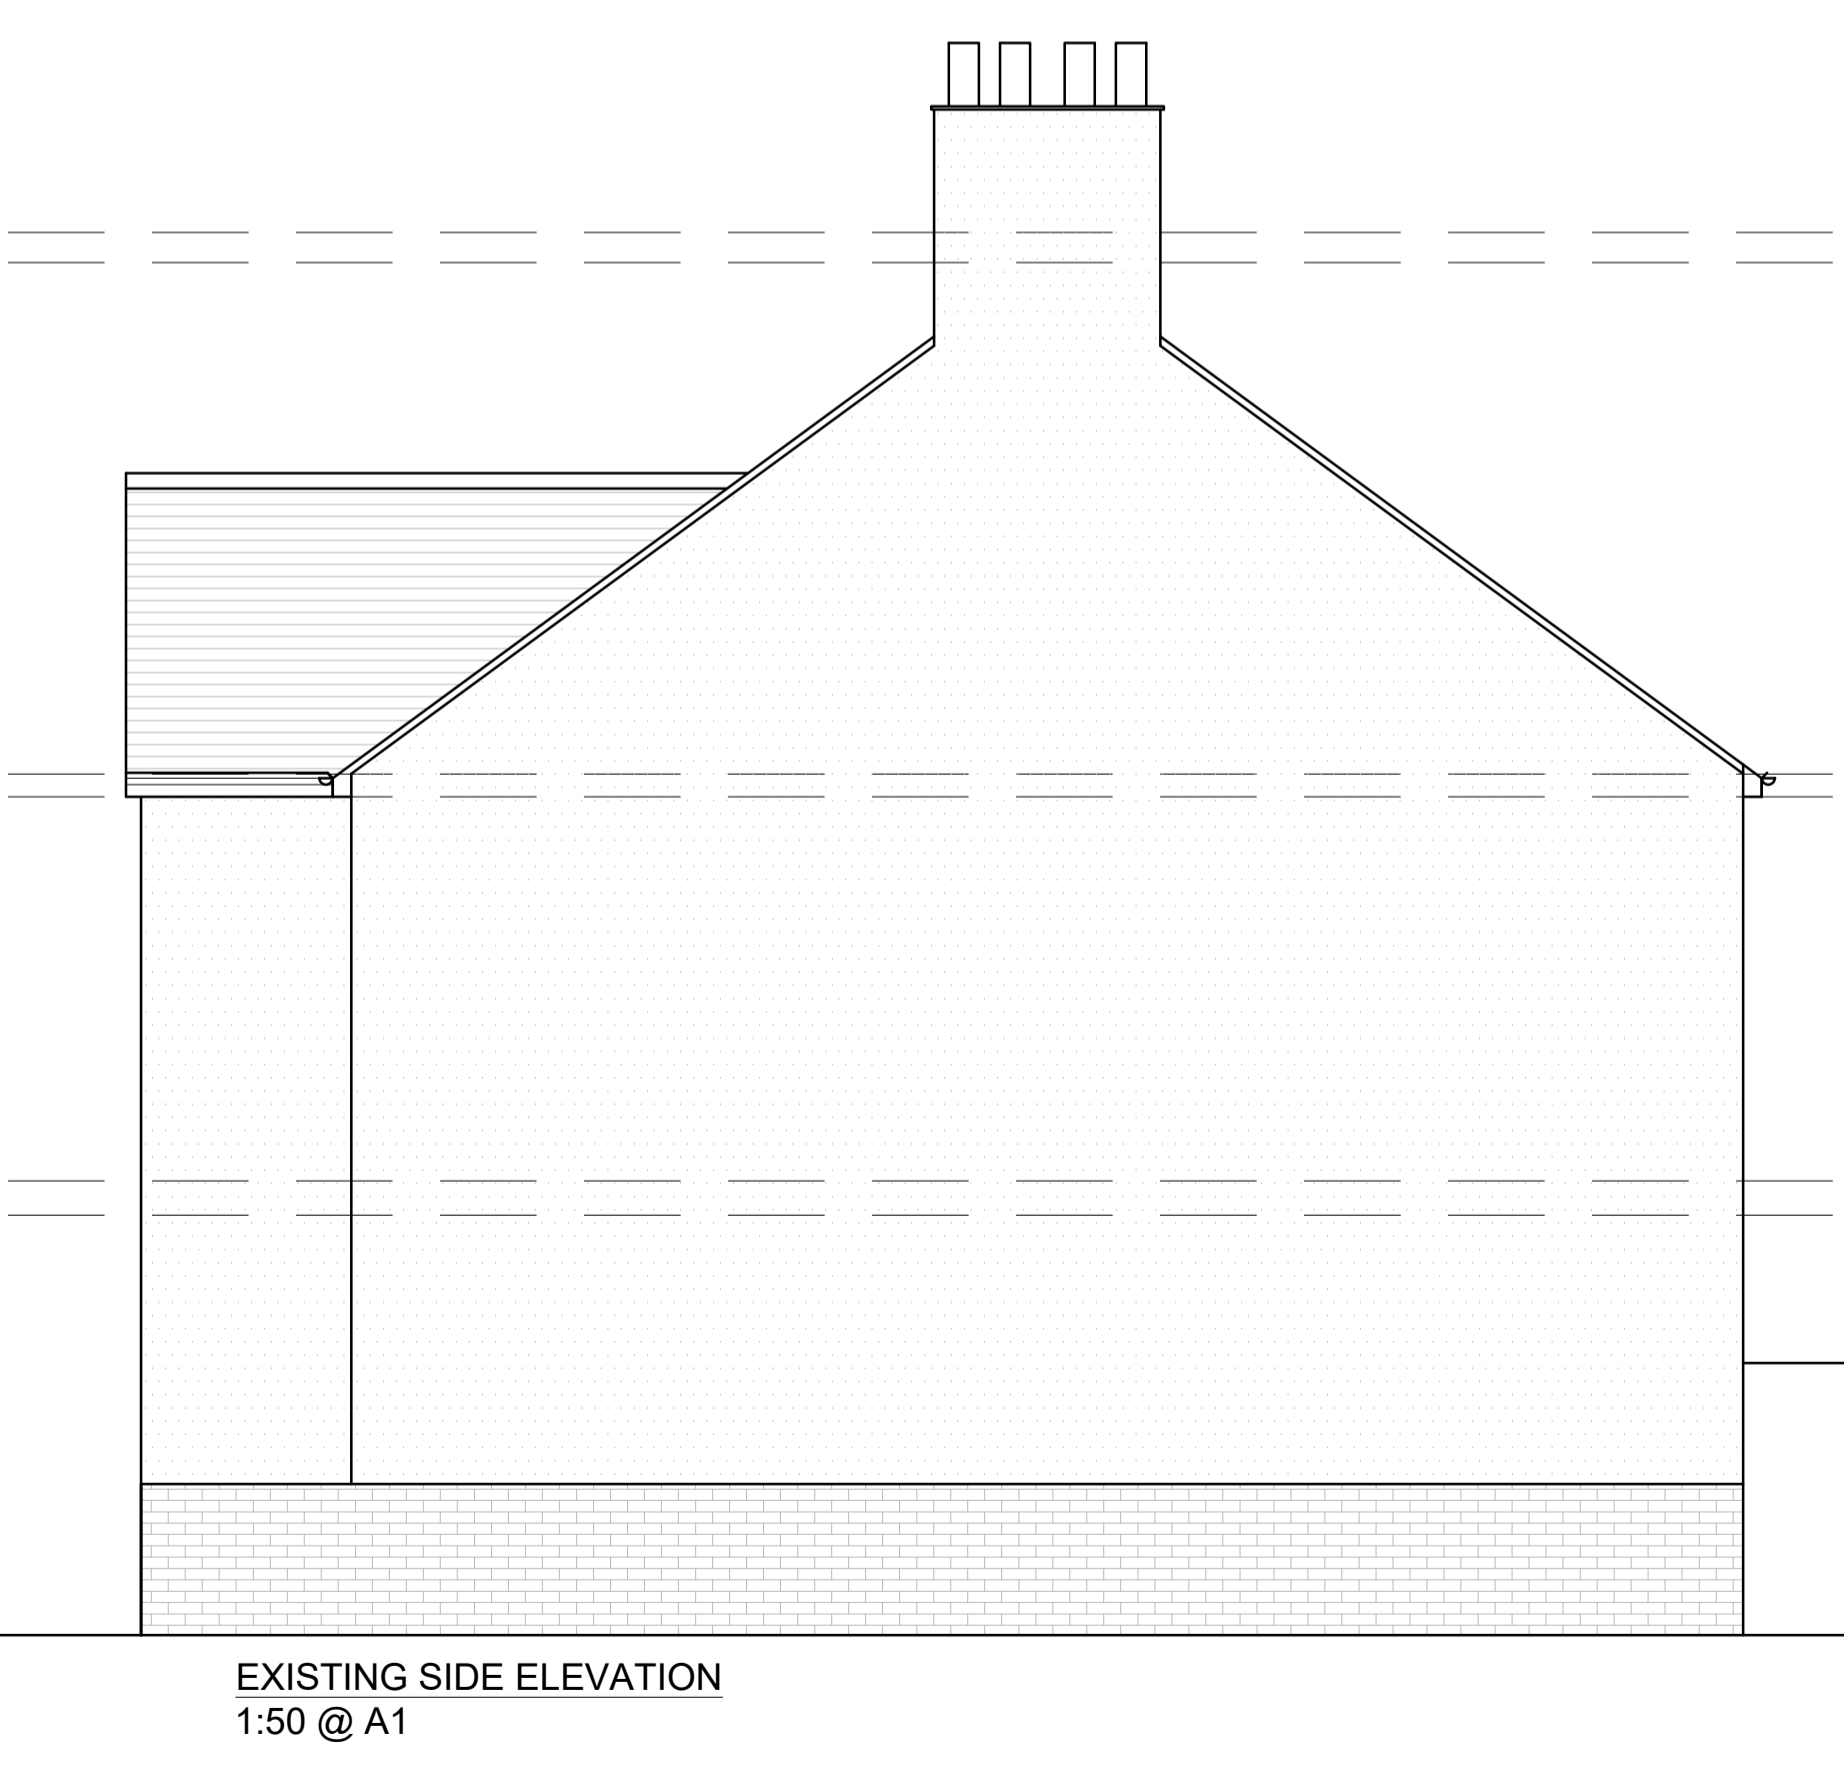
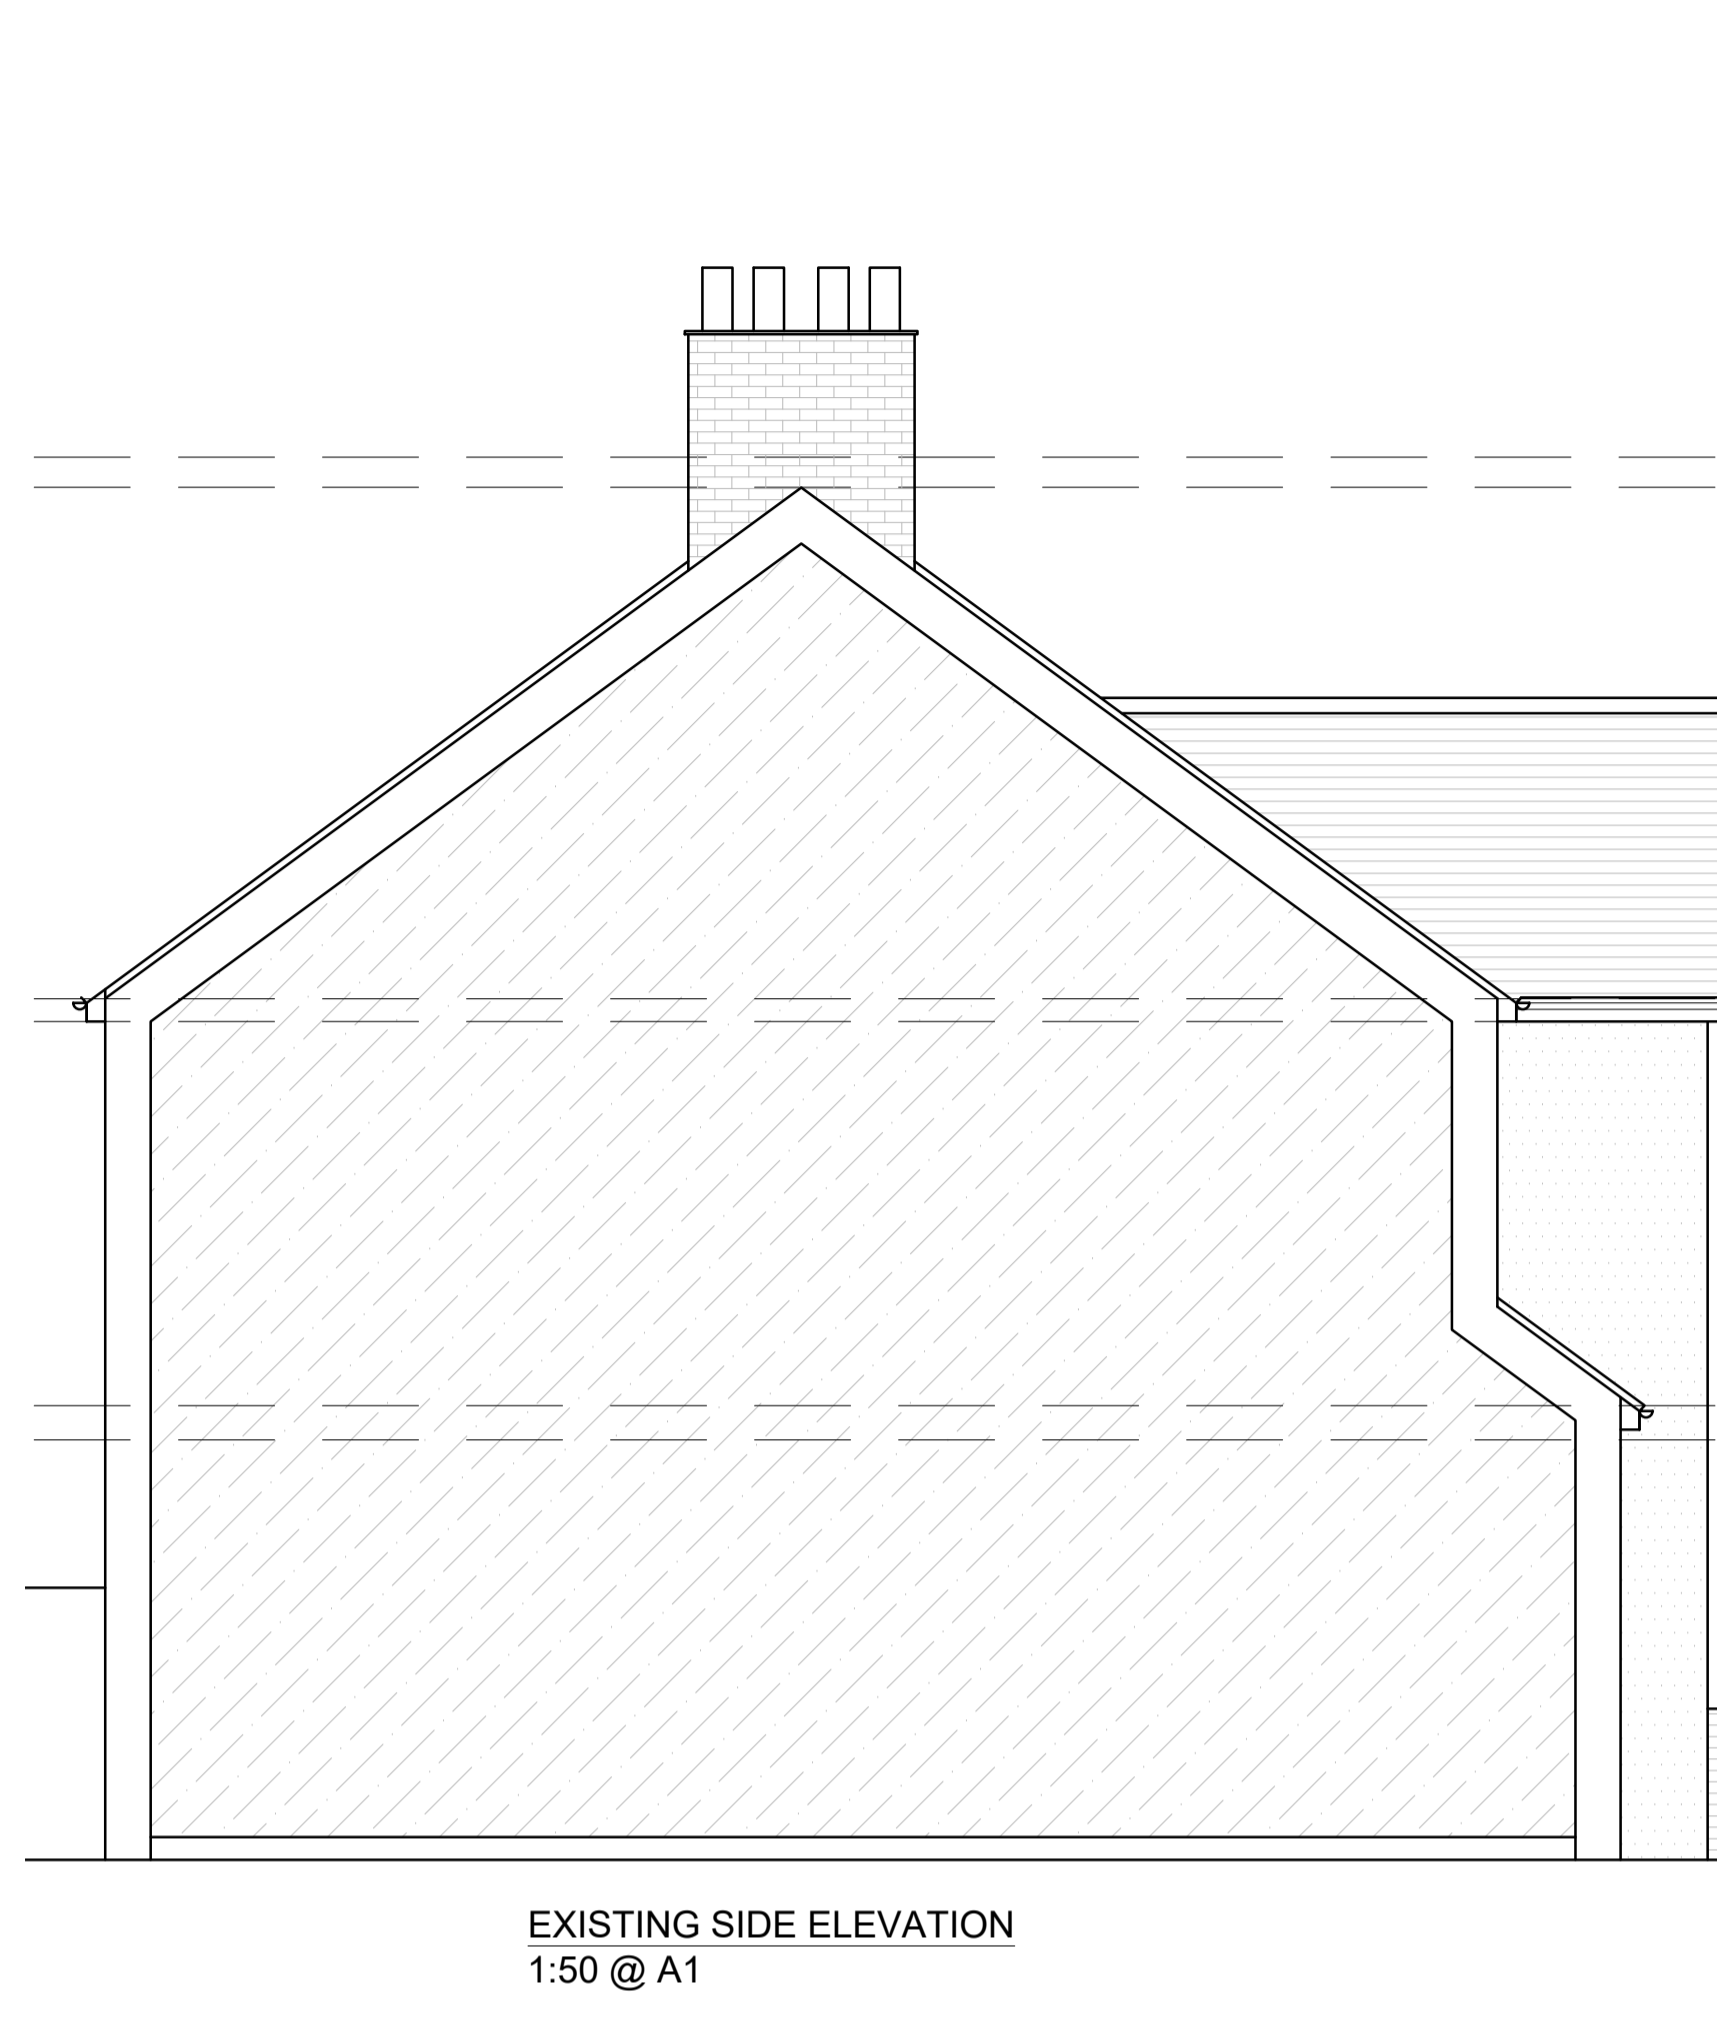
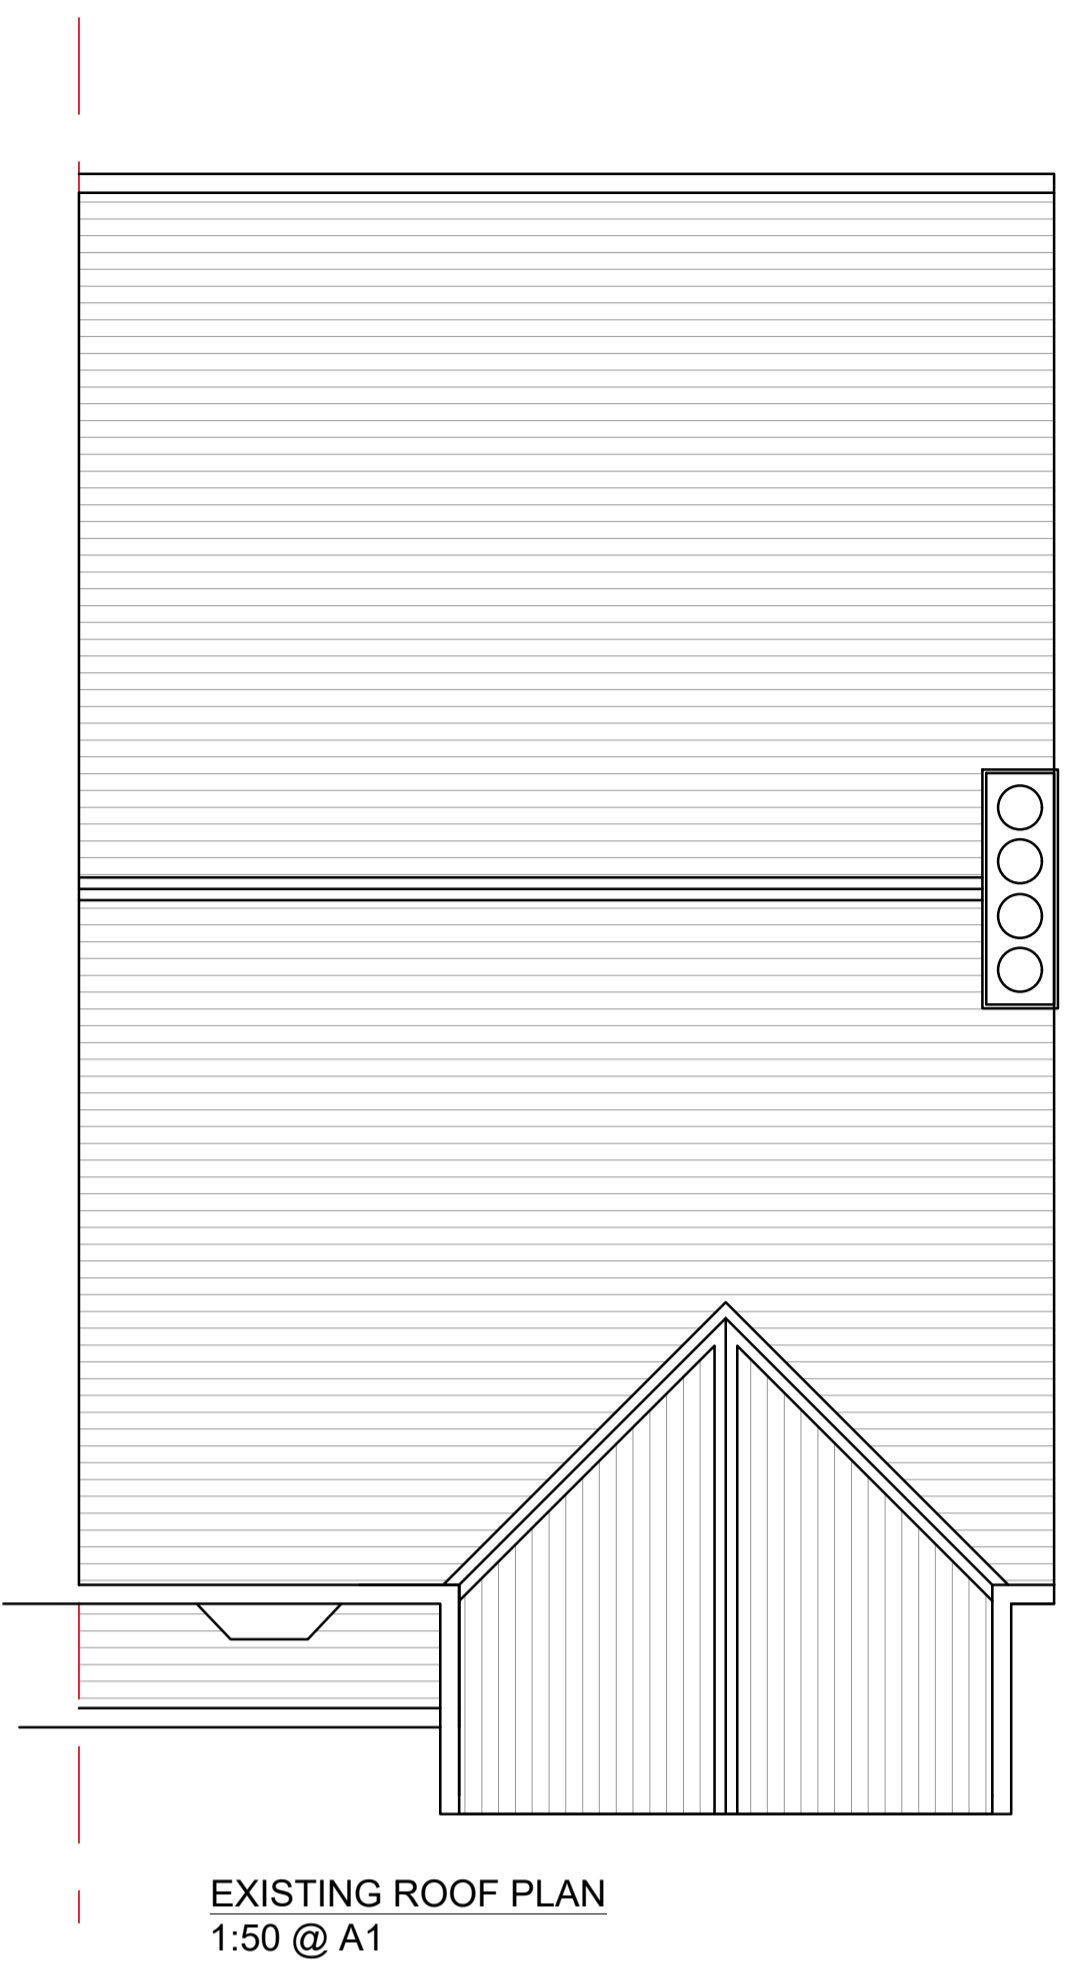
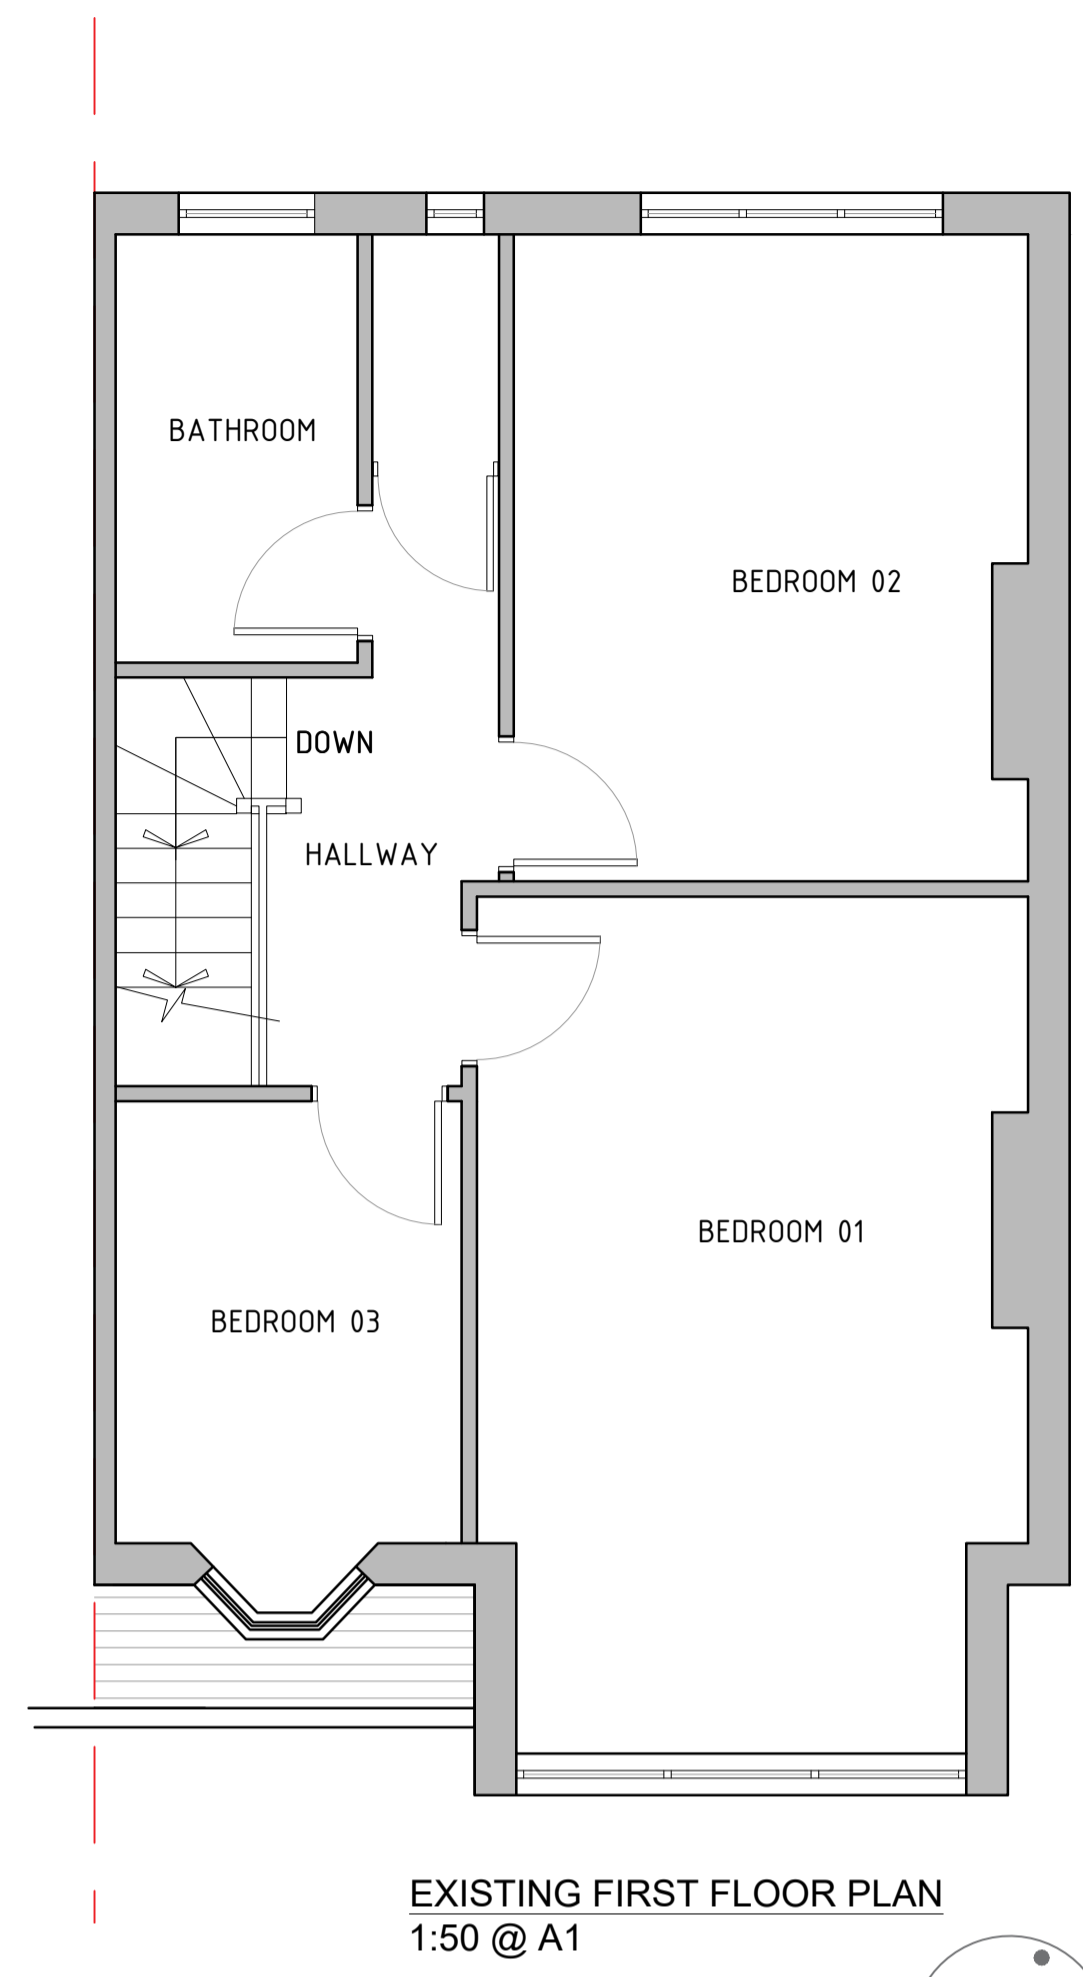
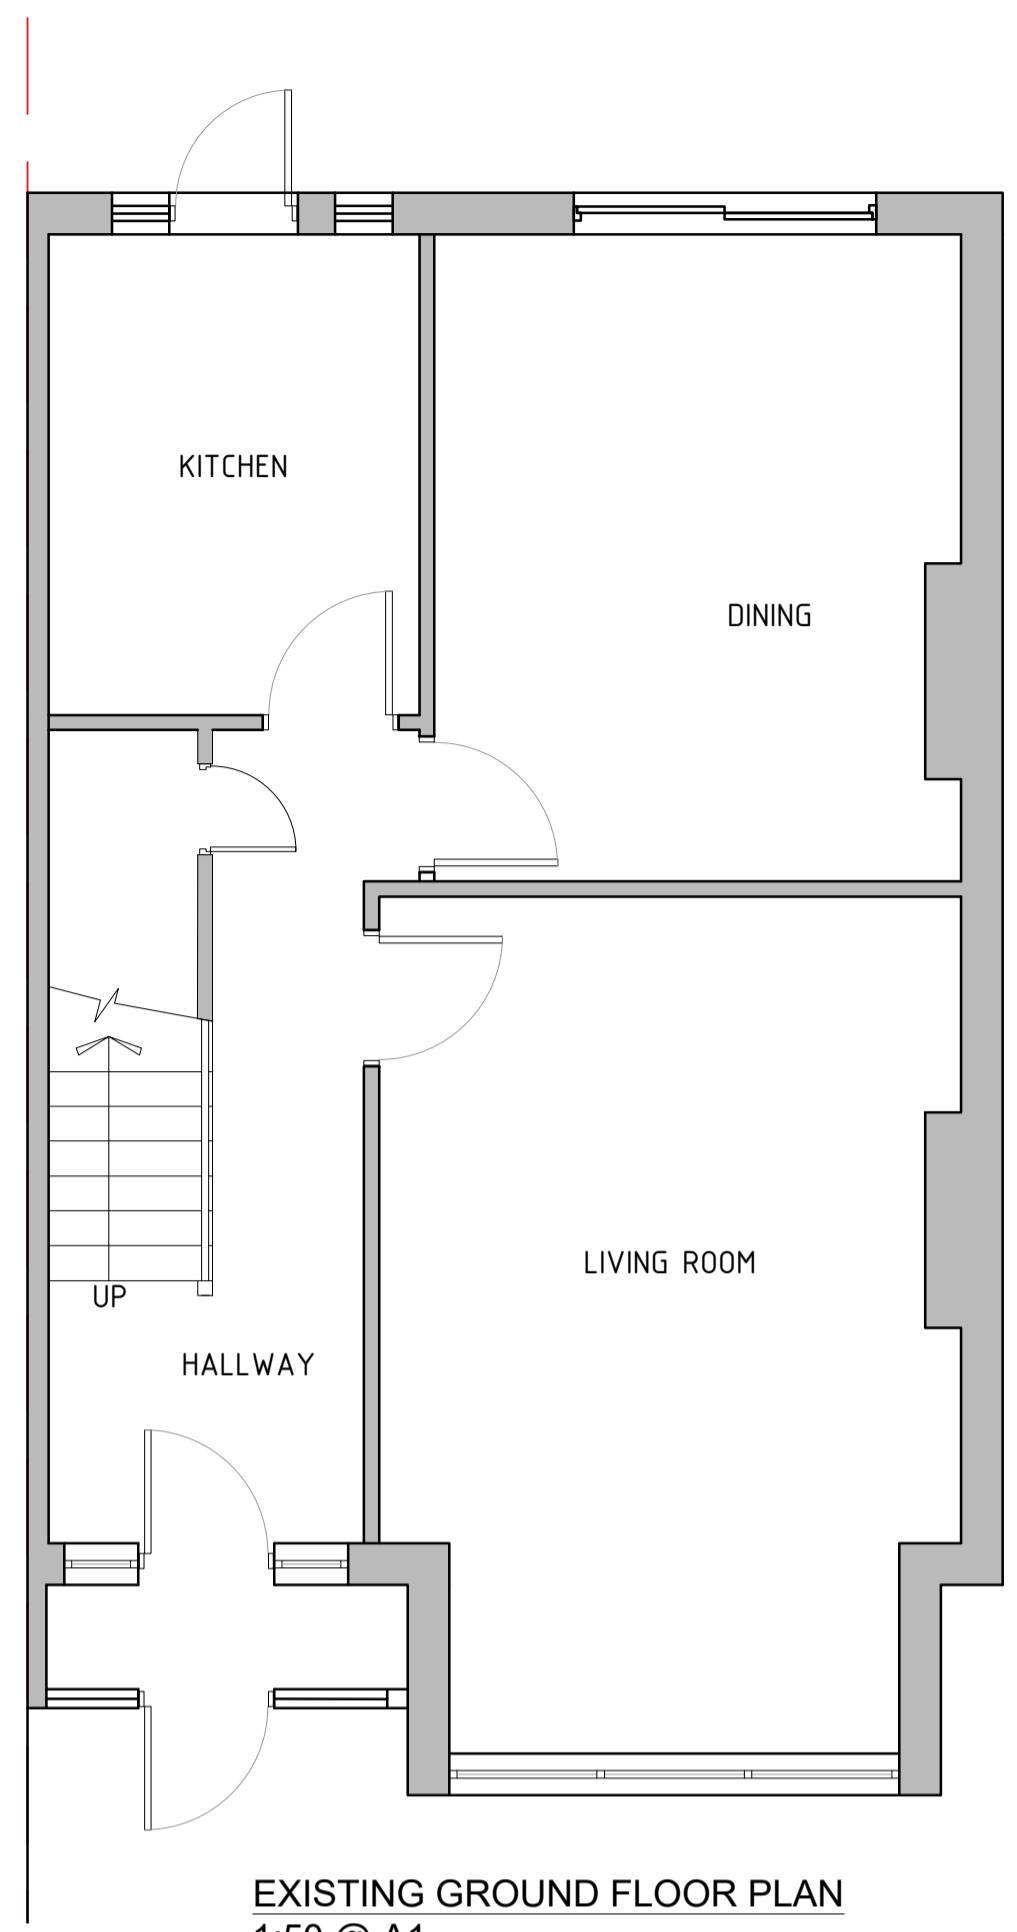
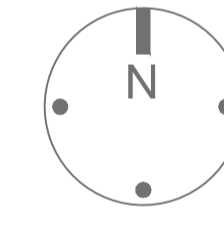
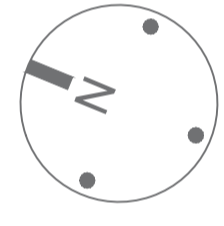
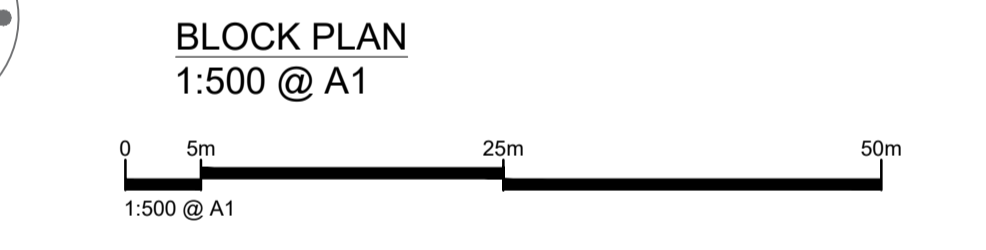
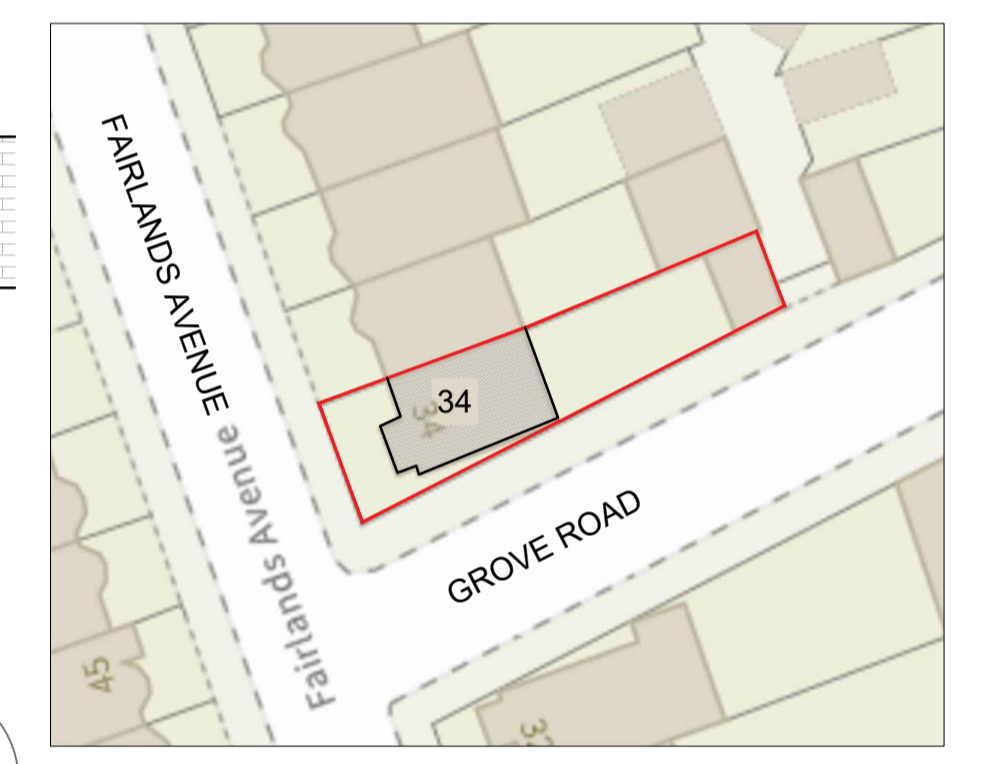


General Notes
Add your company disclaimer text here.....

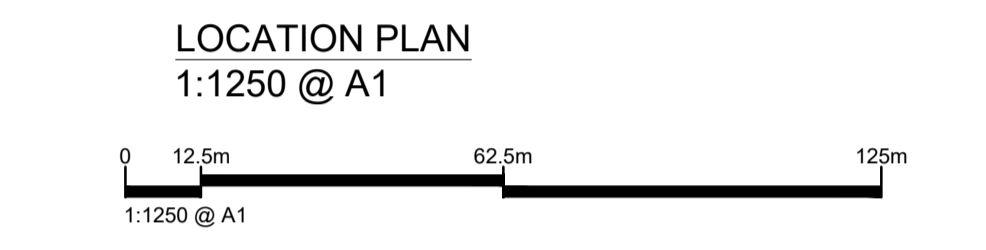

Notes

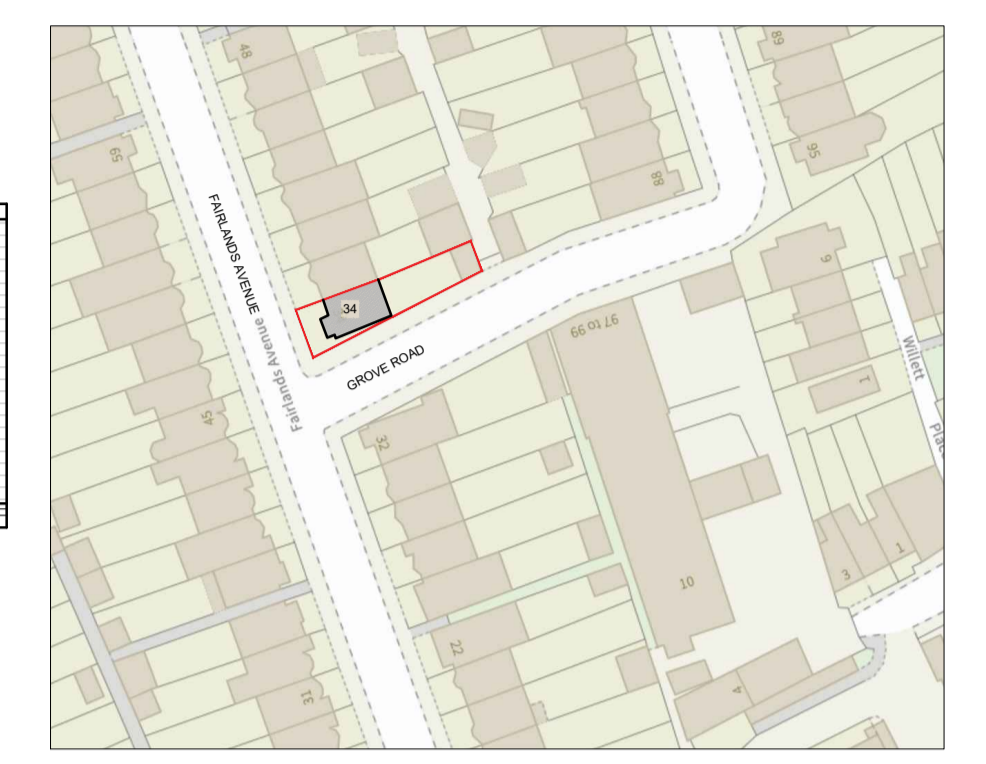

34 Fairlands Ave,
Thornton Heath
CR7 6HA

P1	ISSUED FOR PLANNING-	22.02.2024	IT	
REV	NOTES	DATE	BY	AUTH

PROJECT
PROPOSED REAR EXTENSION

DRAWING TITLE
EXISTING PLANS ELEVATIONS
BLOCK & LOCATION PLANS

DRAWING STATUS
PLANNING

SCALE AT A1:	SCALE AT A3:
1:50	1:100

JOB NO.	DRAWING NO.	REV.
1581	02-01	P1

**PROPOSED REAR
EXTENSION**

