




BIFOLD DOOR ELEVATION

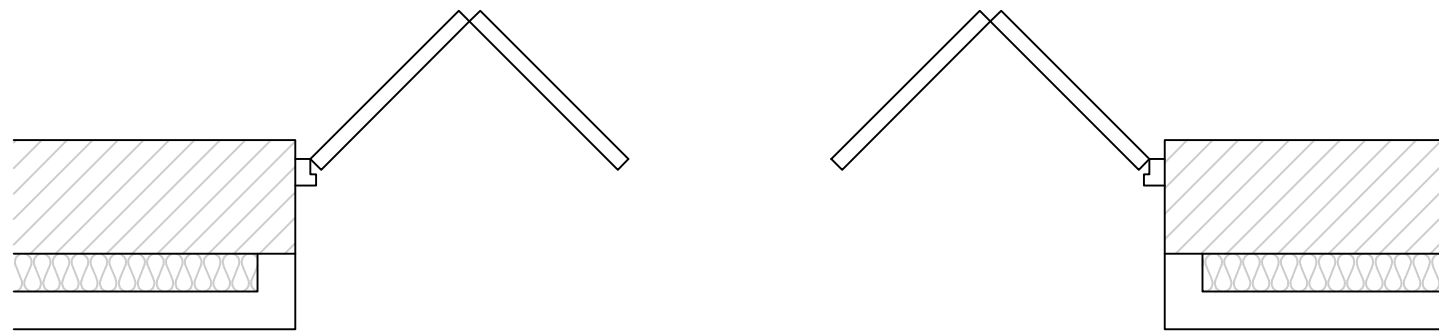

BIFOLD DOOR PLAN VIEW

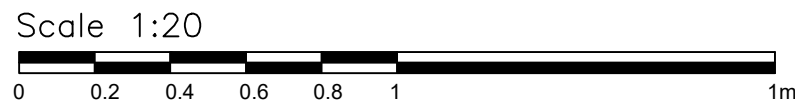

- Construction Notes**
- Construction plans are subject to the approval of the structural engineer and no procurement or construction should commence without prior written approval.
 - The details of the construction and materials are subject to the approval of the conservation officer and compliance with the conditions detailed within the listed building approval notice are mandatory, no procurement or construction should commence without prior written approval.
 - Final dimensions subject to detailed survey following the clearance of the site (do not order materials or scale from the drawing).
 - New rough dressed Cotswold stone work to be laid to the correct courses lines and levels to match the existing building. Stone to be locally sourced and selected to achieve a reasonable match subject to approval of the conservation officer.
 - Stonework jointing/pointing etc to be completed using lime mortar utilising appropriate sand and aggregates sourced from the same quarry as the building stone and subject to approval of the conservation officer.

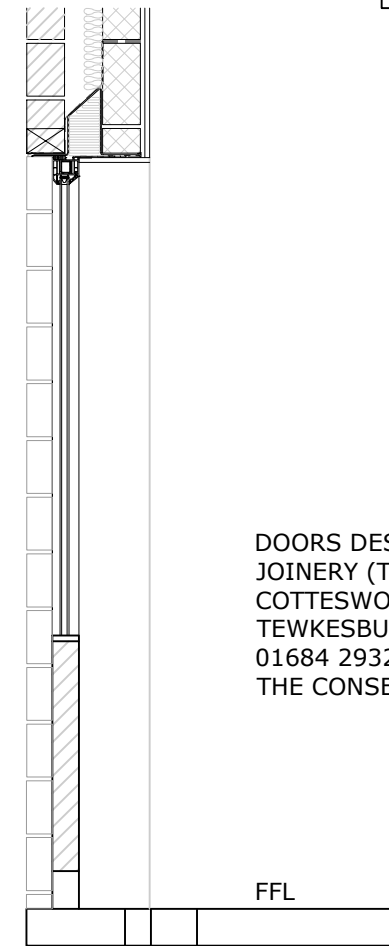

BIFOLD DOOR VERTICAL SECTION

DOORS DESIGN AND CONSTRUCTION BY TURLAND JOINERY (TEWKESBURY) LTD, UNITS 1,2 & 3 COTTESWOLD DAIRY ESTATE, NORTHWAY LANE, TEWKESBURY, GLOUCESTERSHIRE, GL20 8JE TEL: 01684 293245 AND SUBJECT TO THE APPROVAL OF THE CONSERVATION OFFICER

FOR CONSTRUCTION APPROVAL			
PROJECT:		Wood Bank House	
SITE:		Wood Bank House, London Road Cheltenham, GL54 4HG	
TITLE:		BIFOLD DOOR OPENING	
SCALE:	DATE:	DRAWN:	CHECKED:
1:20@A3	DEC 2022	GT CAD	-
PROJECT NO:	DRAWING NO:	REVISION:	
DMWBH	10	CA2	