



ELEVATION 1:10

SECTION 1:10

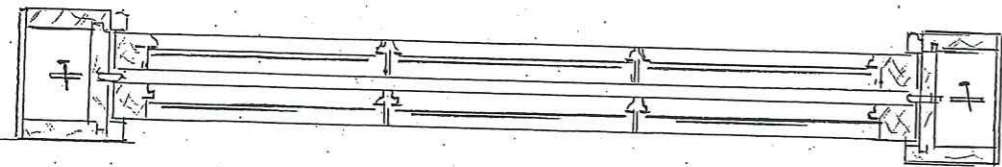

PLAN 1:10

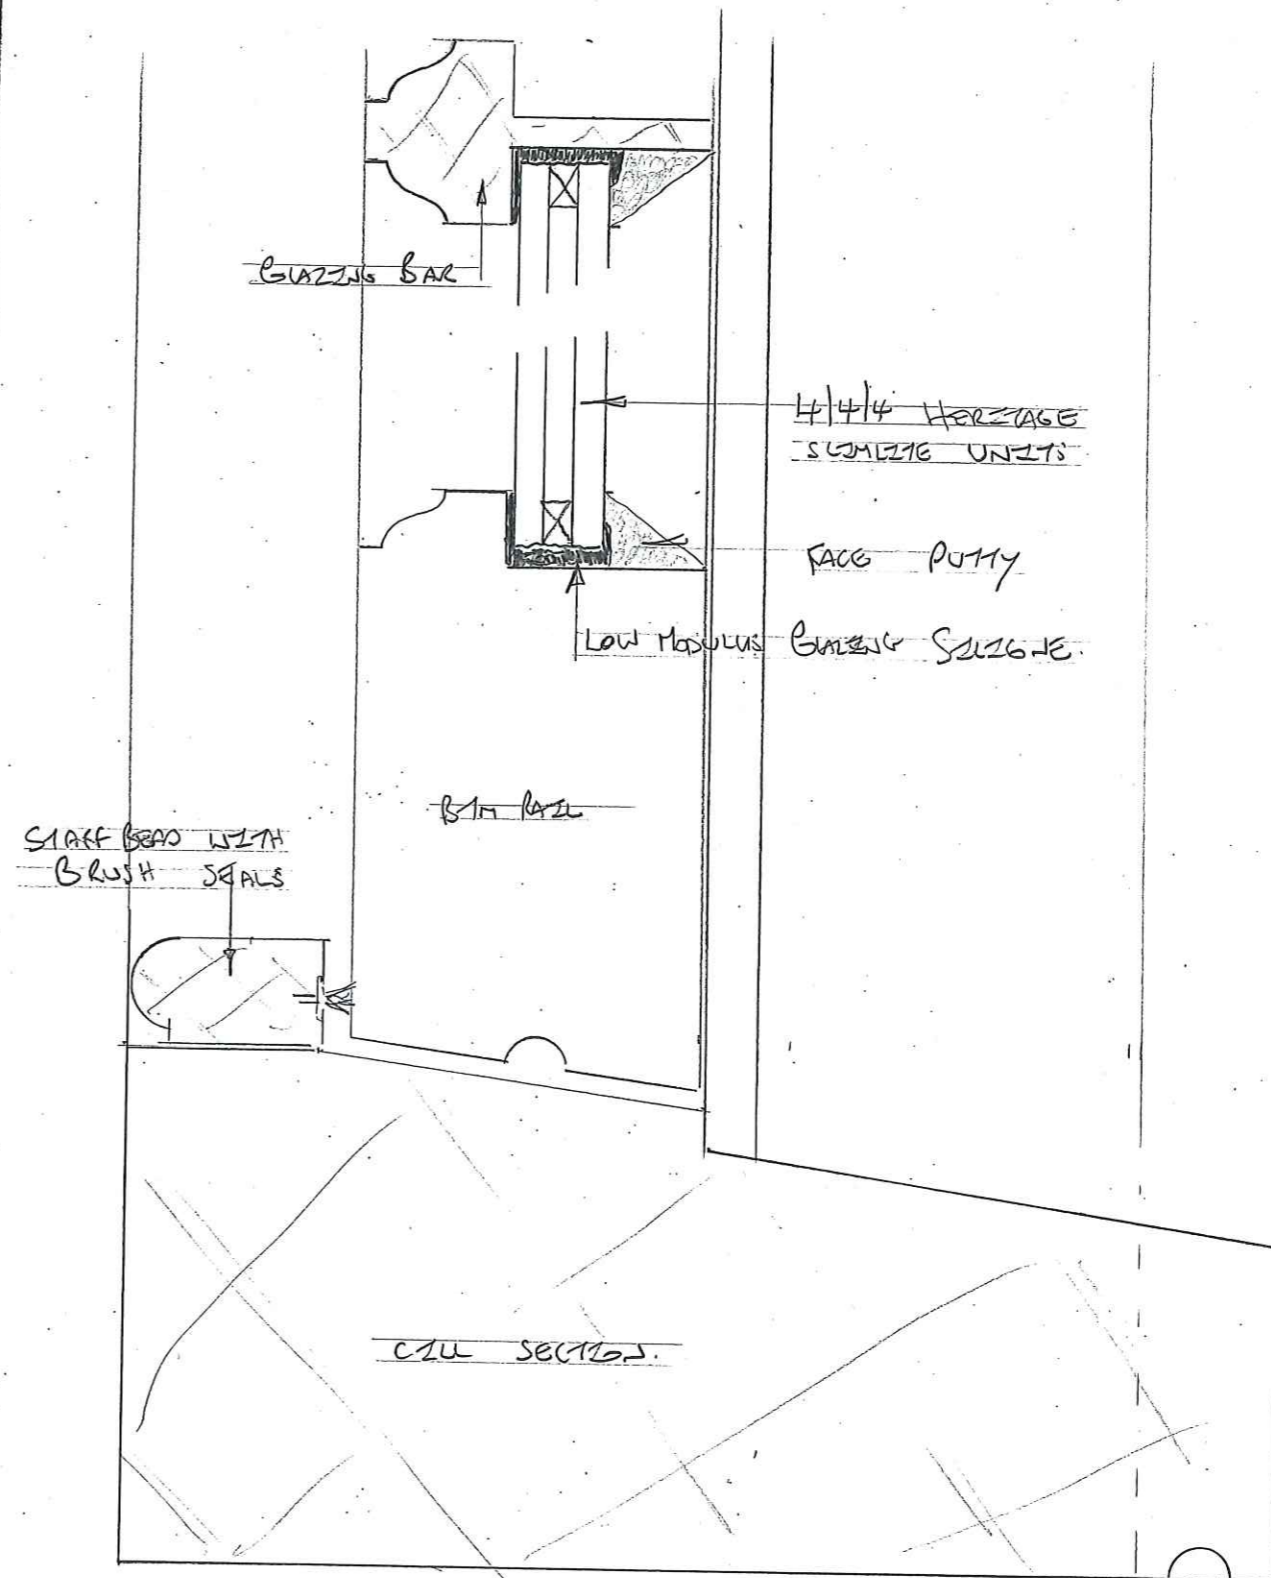

CLIENT: MR JON BENNETT
 SUBJECT: PROPOSED WINDOWS DETAILS Woodbank House
 SCALE 1:10 / FULL SIZE DRG N W BH 2 REV - DATE 09/06/2008