



Proposed Replacement Dormer Window - Show Shaded - 7340mm

Proposed Replacement Dormer Window, shown Shaded - 1050mm

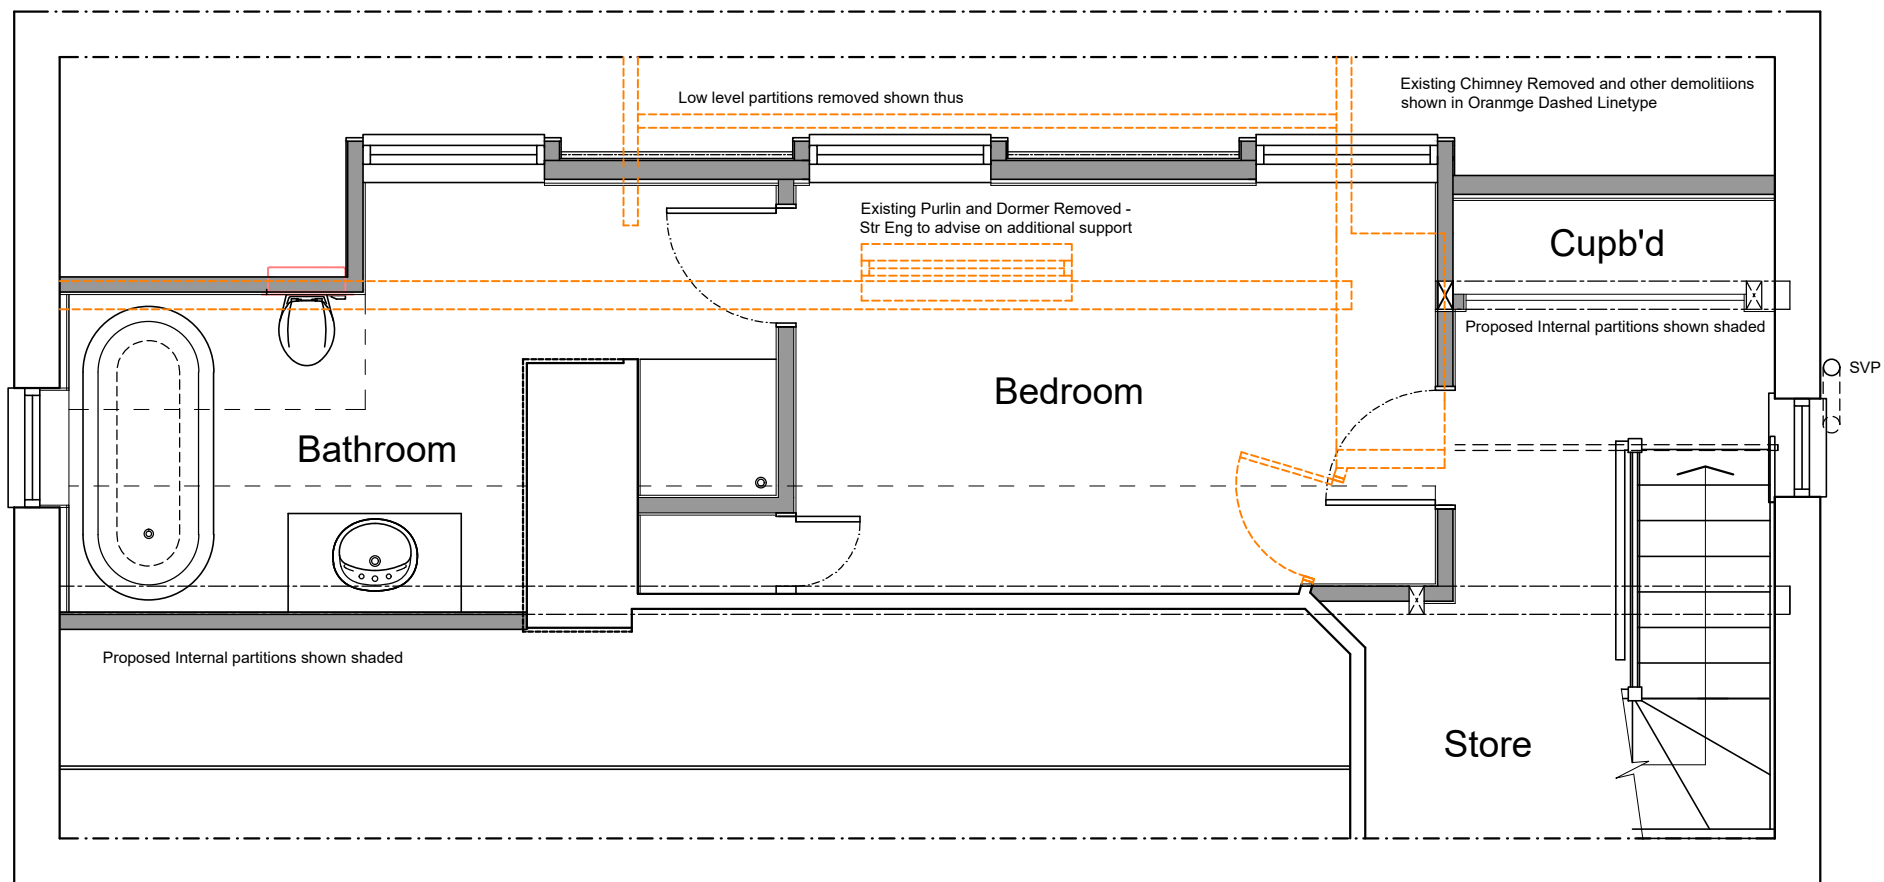

Proposed Attic Floor Plan 1:50

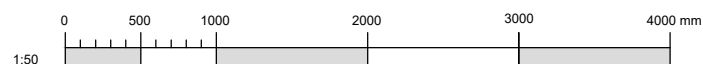

Sheet Size A3

**Dimensions:**  
 Figured dimensions are only to be taken from this drawing. All dimensions are to be checked on site prior to any work being carried out, and if there are any discrepancies these are to be reported.  
 This drawing should only be scaled for Planning and Building Regulation purposes only, checking the scale bar below with the scale ruler.  
**Drawing Issue:**  
 This drawing is to be read strictly in conjunction with other drawings, schedules, specifications and calculations issued by IP Architectural Consultant, and appointed Consultants. It will be the Users responsibility to ensure that the latest revision is kept in circulation, with out of dates issues marked as "Superseded".  
 Drawing Status is identified below and should be used for these purposes only.  
**Copyright:**  
 Reproduction of this document in whole or in part, including paper and CAD formats, is prohibited other than with the expressed permission by IP Architectural Consultant (2020)

**Notes:**  
 This drawing is to be used for the purpose of the Householder Planning Application.  
 Proposed Demolitions are illustrated in an Orange Dashed Line.

Rev	Date	Description
A	27.02.24	Dimensions of new dormer window added



I.P Architectural Consultant  
 3 Graydon Avenue  
 Chichester  
 West Sussex  
 PO19 8RF

Tel: 07867 802004  
 Email: [ian@iparchitectural.co.uk](mailto:ian@iparchitectural.co.uk)  
 Website: [www.iparchitectural.co.uk](http://www.iparchitectural.co.uk)

Client: Mr and Mrs B Mairs

Project: Proposed Removal of Chimney, Replacement Dormer Window and Warm Roof Insulation Installation Gomshall Cottage, High View Road Surrey, GU5 9LT

Drawing: Proposed Attic Floor Plan

Scale(s): 1:50 Date: 18.02.24

Drawing ref: 2053 - P05 Revision: A