





front

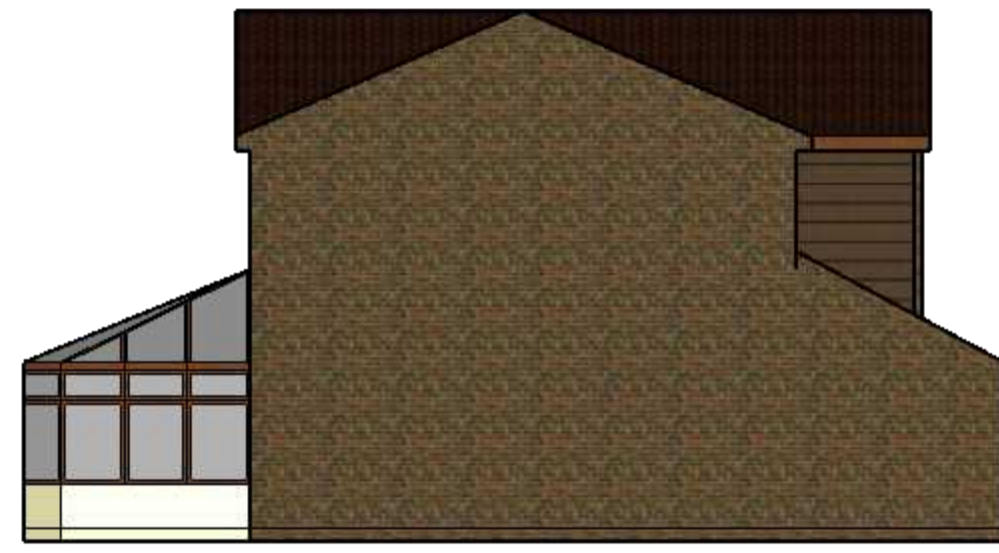


left



rear

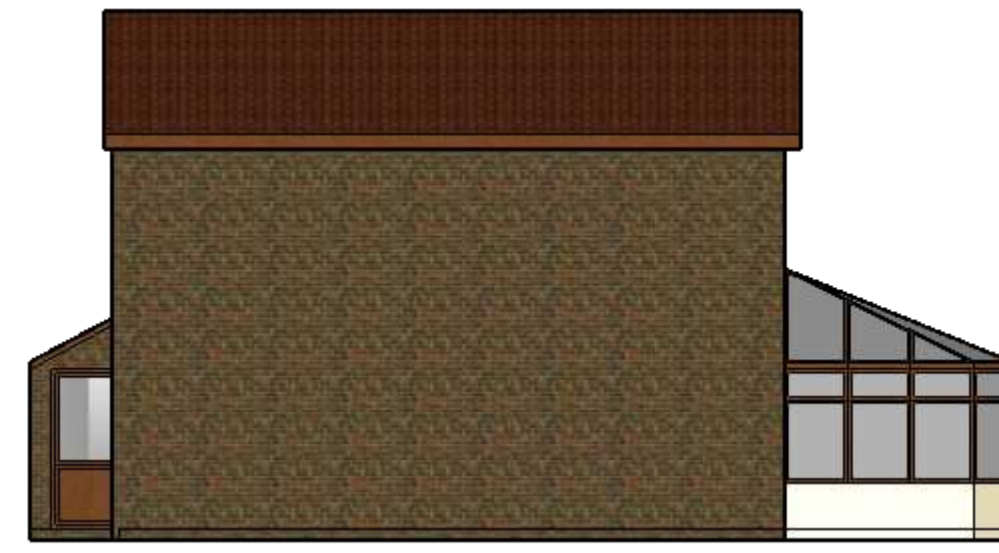

right

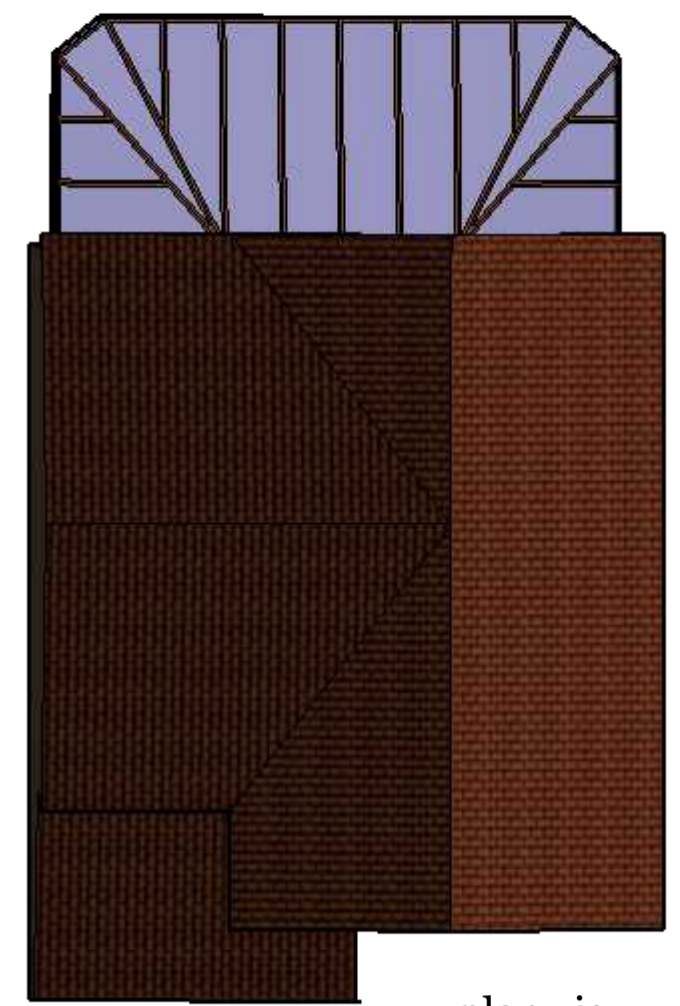


plan view

Proposed



front

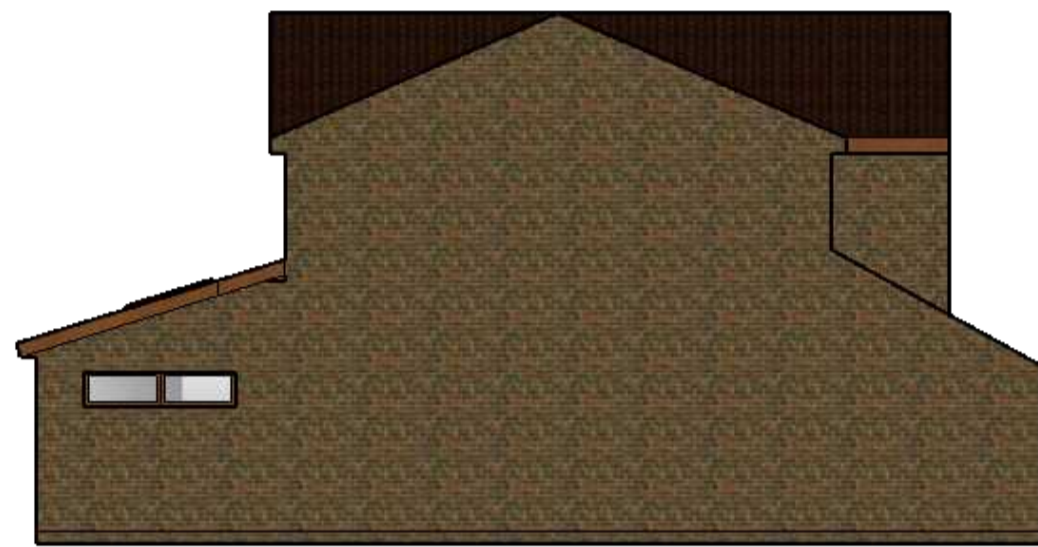


left



rear




right

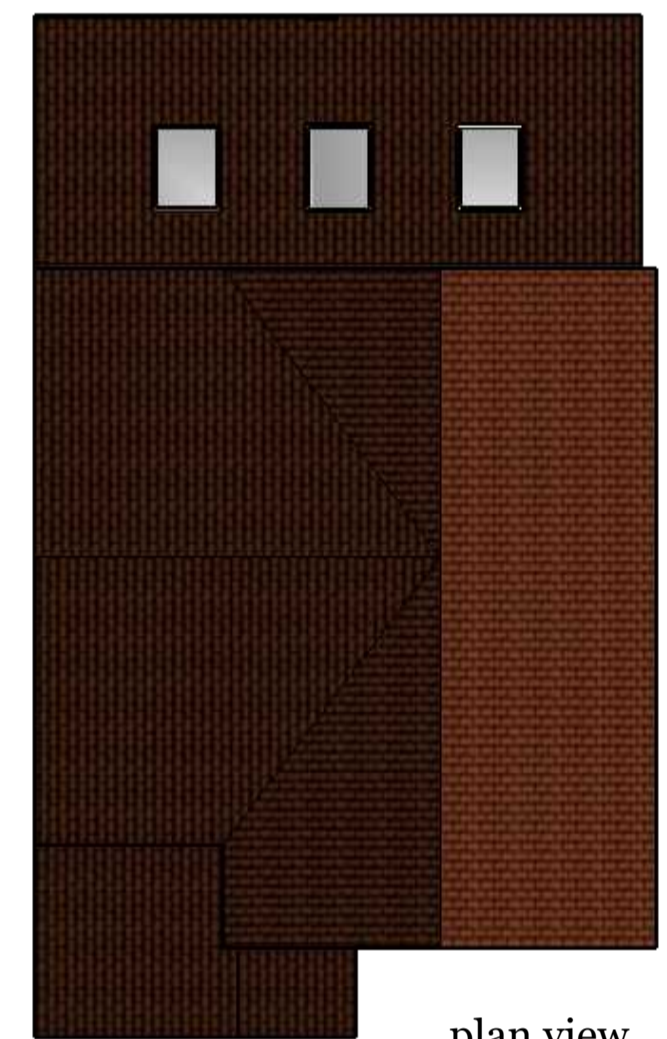


plan view

Floor layouts scaled @ 1:50

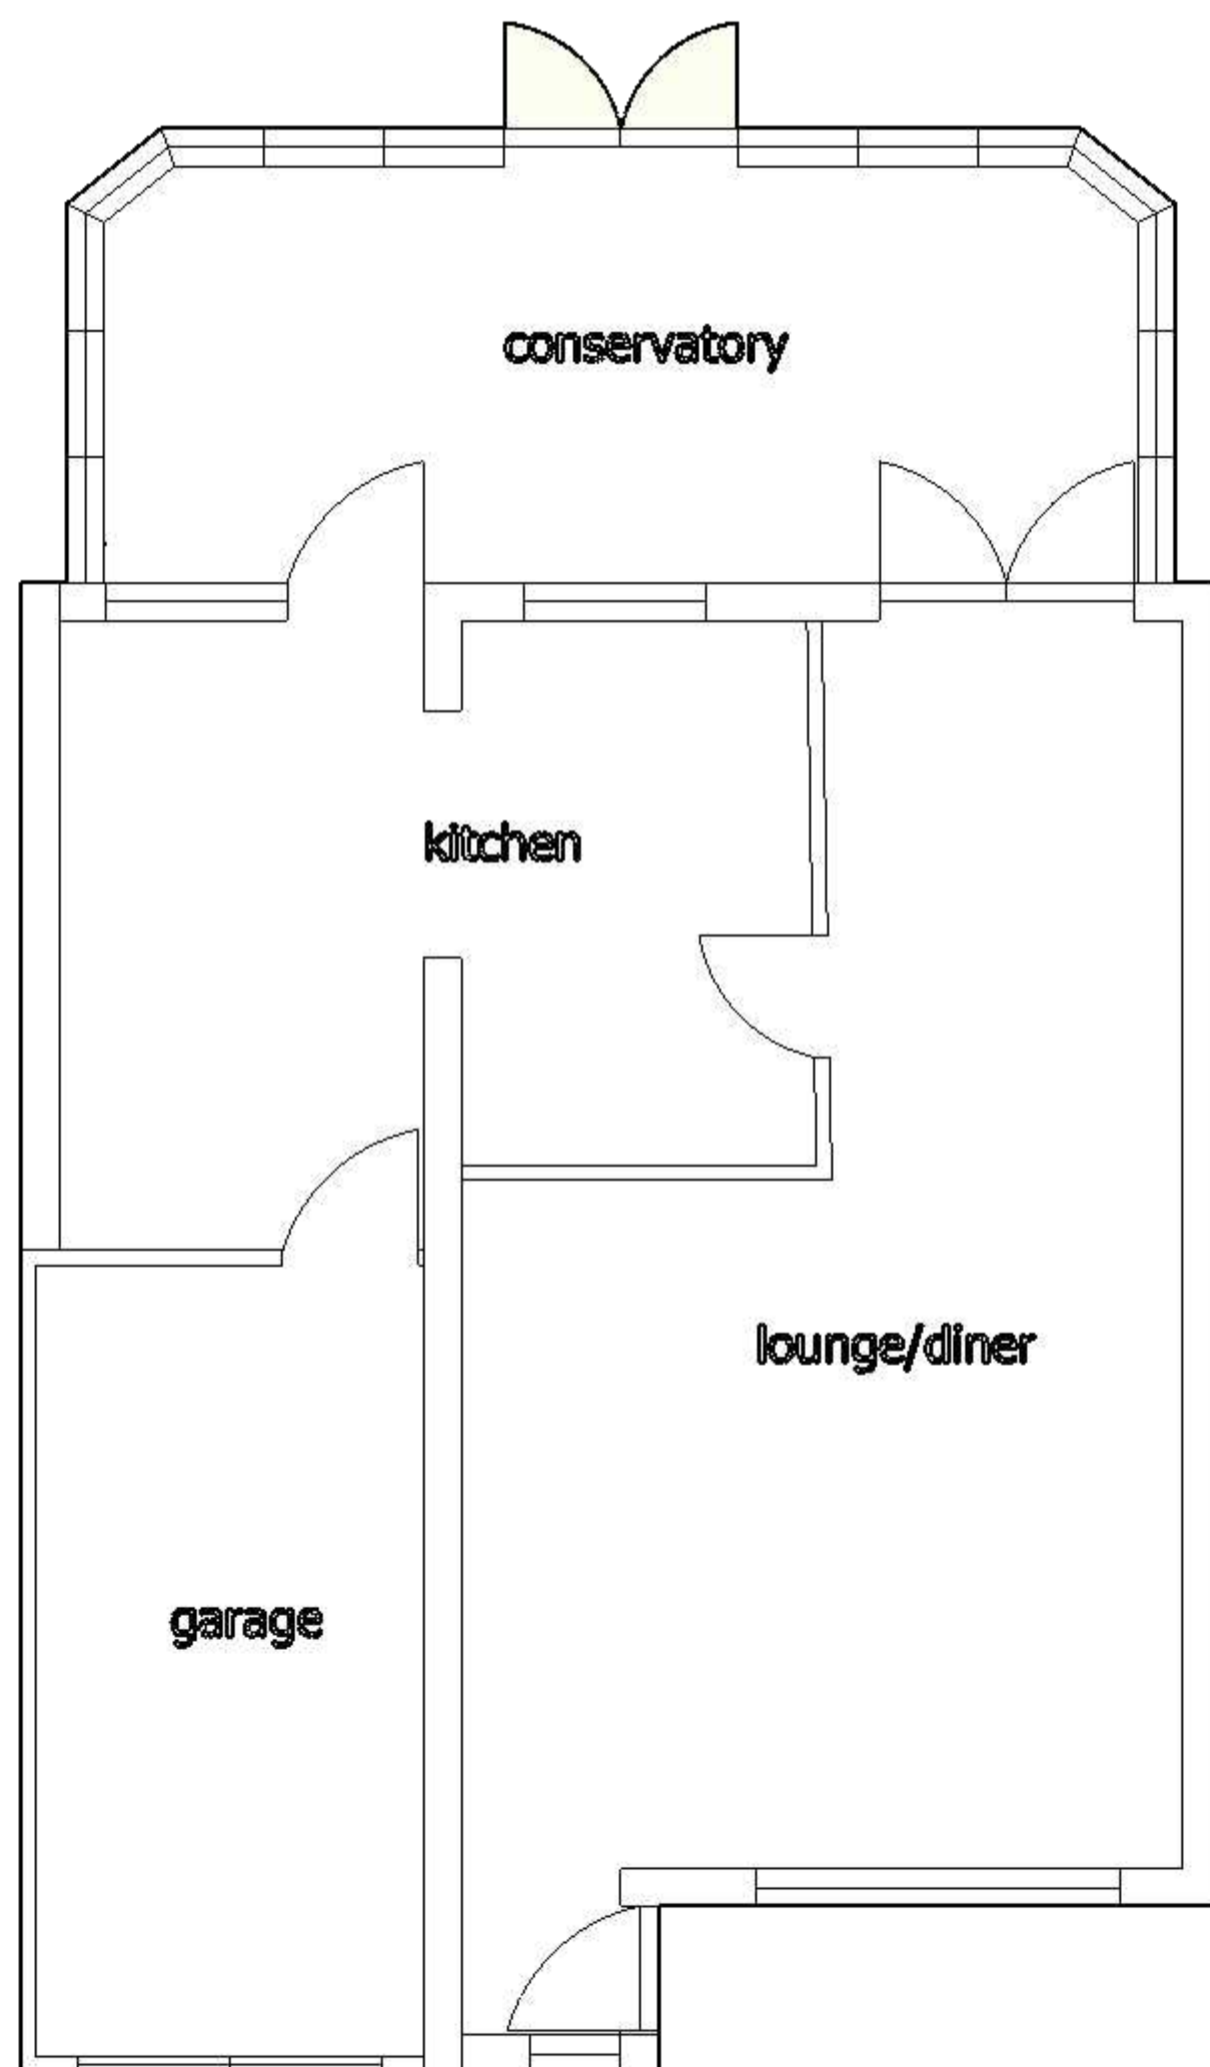

Existing ground floor

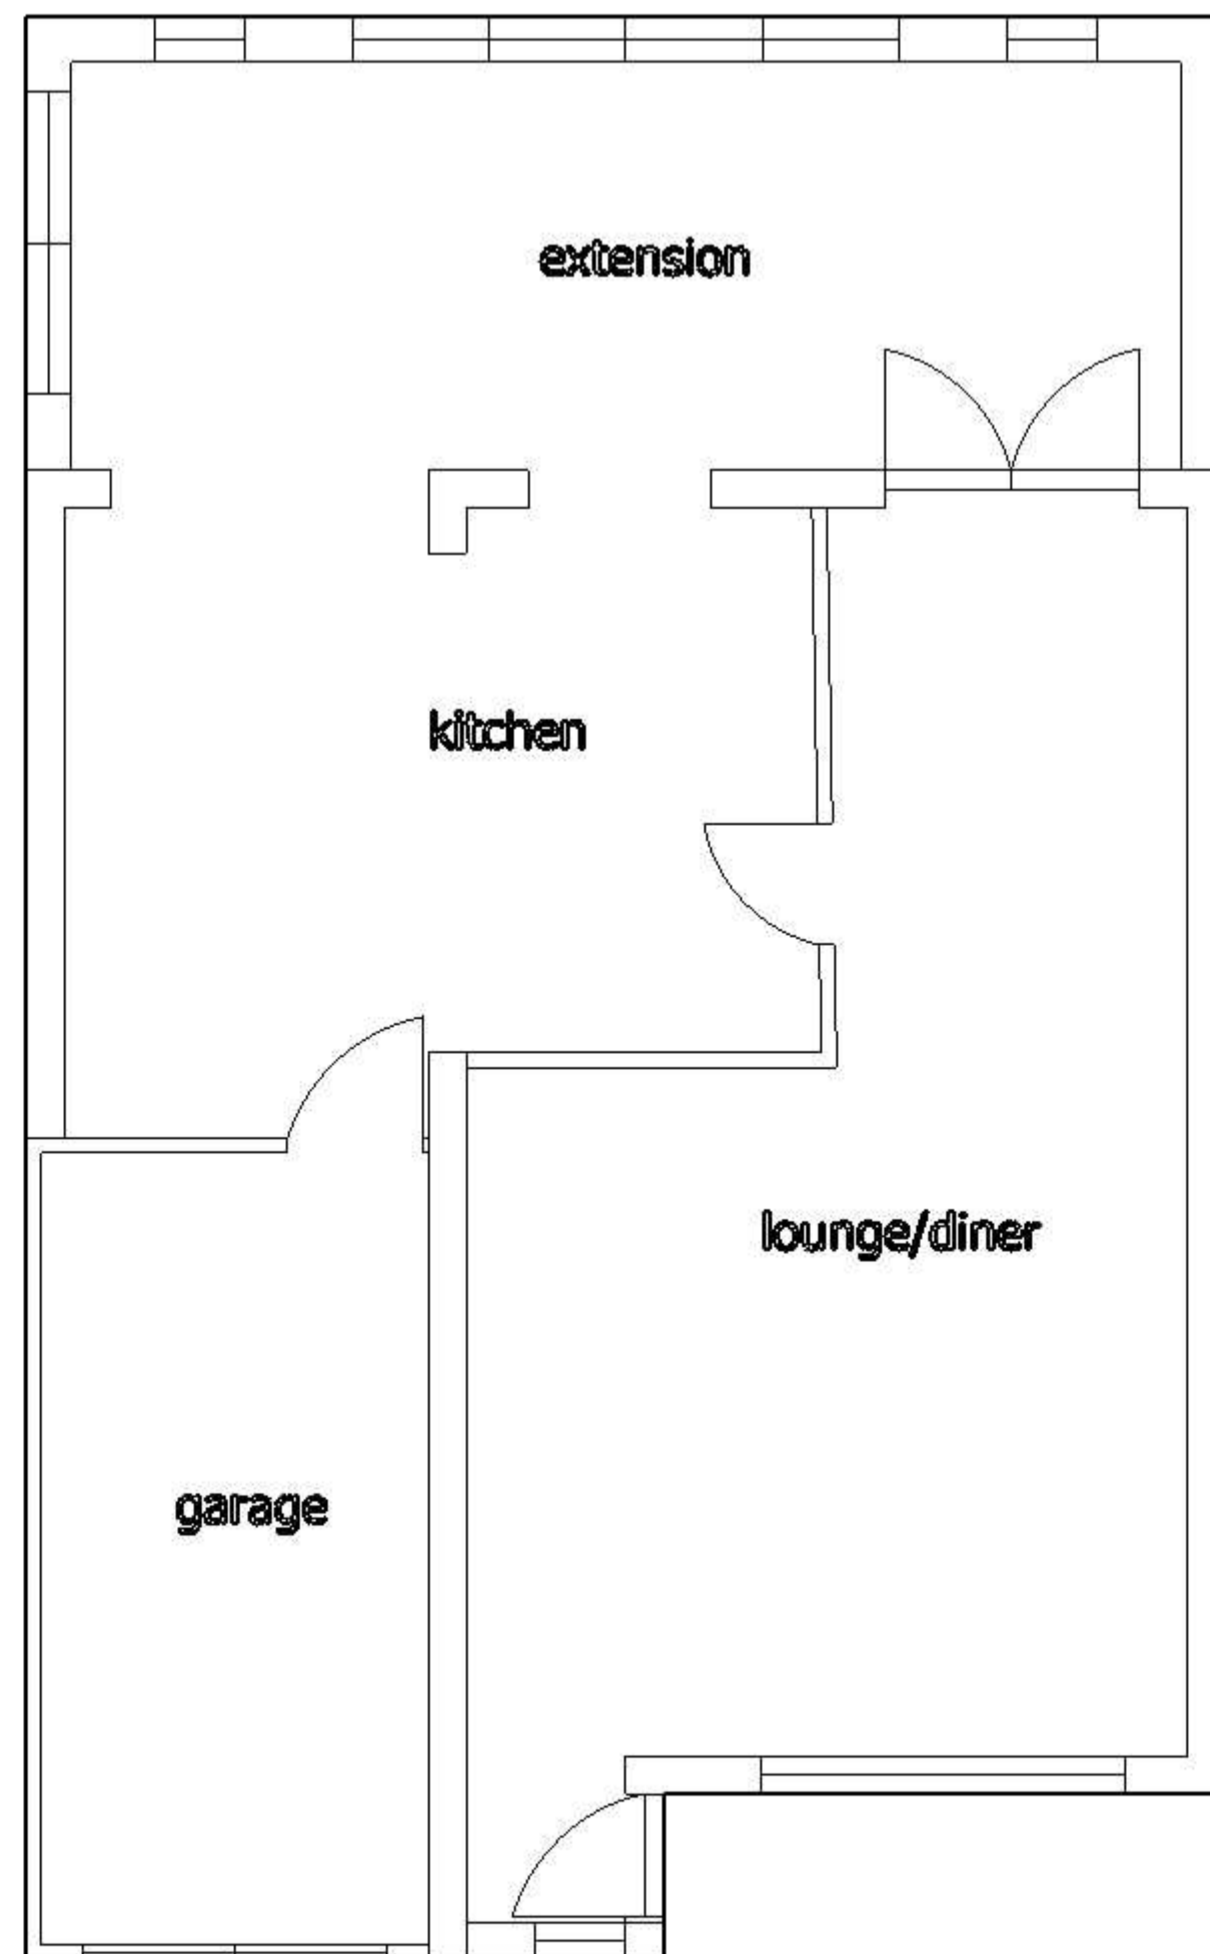

proposed ground floor

