
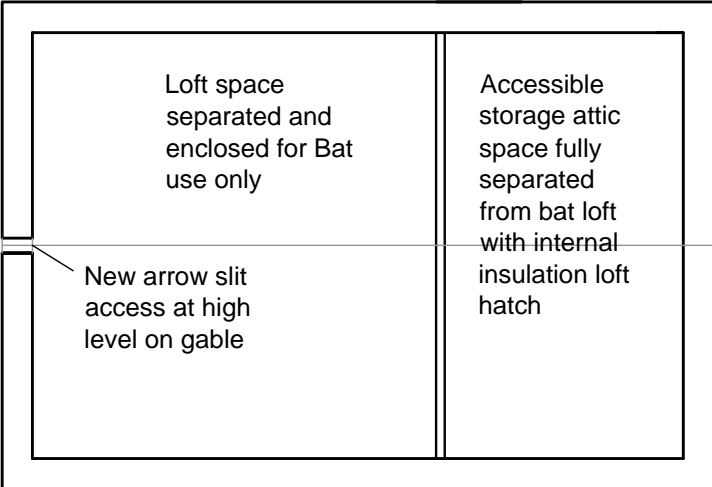



All new external and internal lighting to comply with ILP Guidance 018/18 Bats and Artificial Lighting
 1. Lighting to be LED light only, with dimming capacity
 2. LEDs to have warm light spectrum <2700 Kelvin
 3. Peak wave lengths higher than 550nm
 4. Recessed down lights to angle light away from glazed doors to reduce light spill

1no External LED wall mounted Downlight, on south-west facade; On timed motion sensor (warm light spectrum <2700 Kelvin. Peak wave lengths higher than 550nm)
 All Other Existing external lights on North-west facade removed.
 Internal Black out Blinds/curtains to be installed on doors

1no External LED Downlight, mounted on underside of porch canopy, On timed motion sensor (warm light spectrum <2700 Kelvin. Peak wave lengths higher than 550nm)
 All Other Existing external lights on North-west facade removed.
 Internal Black out Blinds/curtains to be installed on windows

Create new paved route between annex and parking and the house

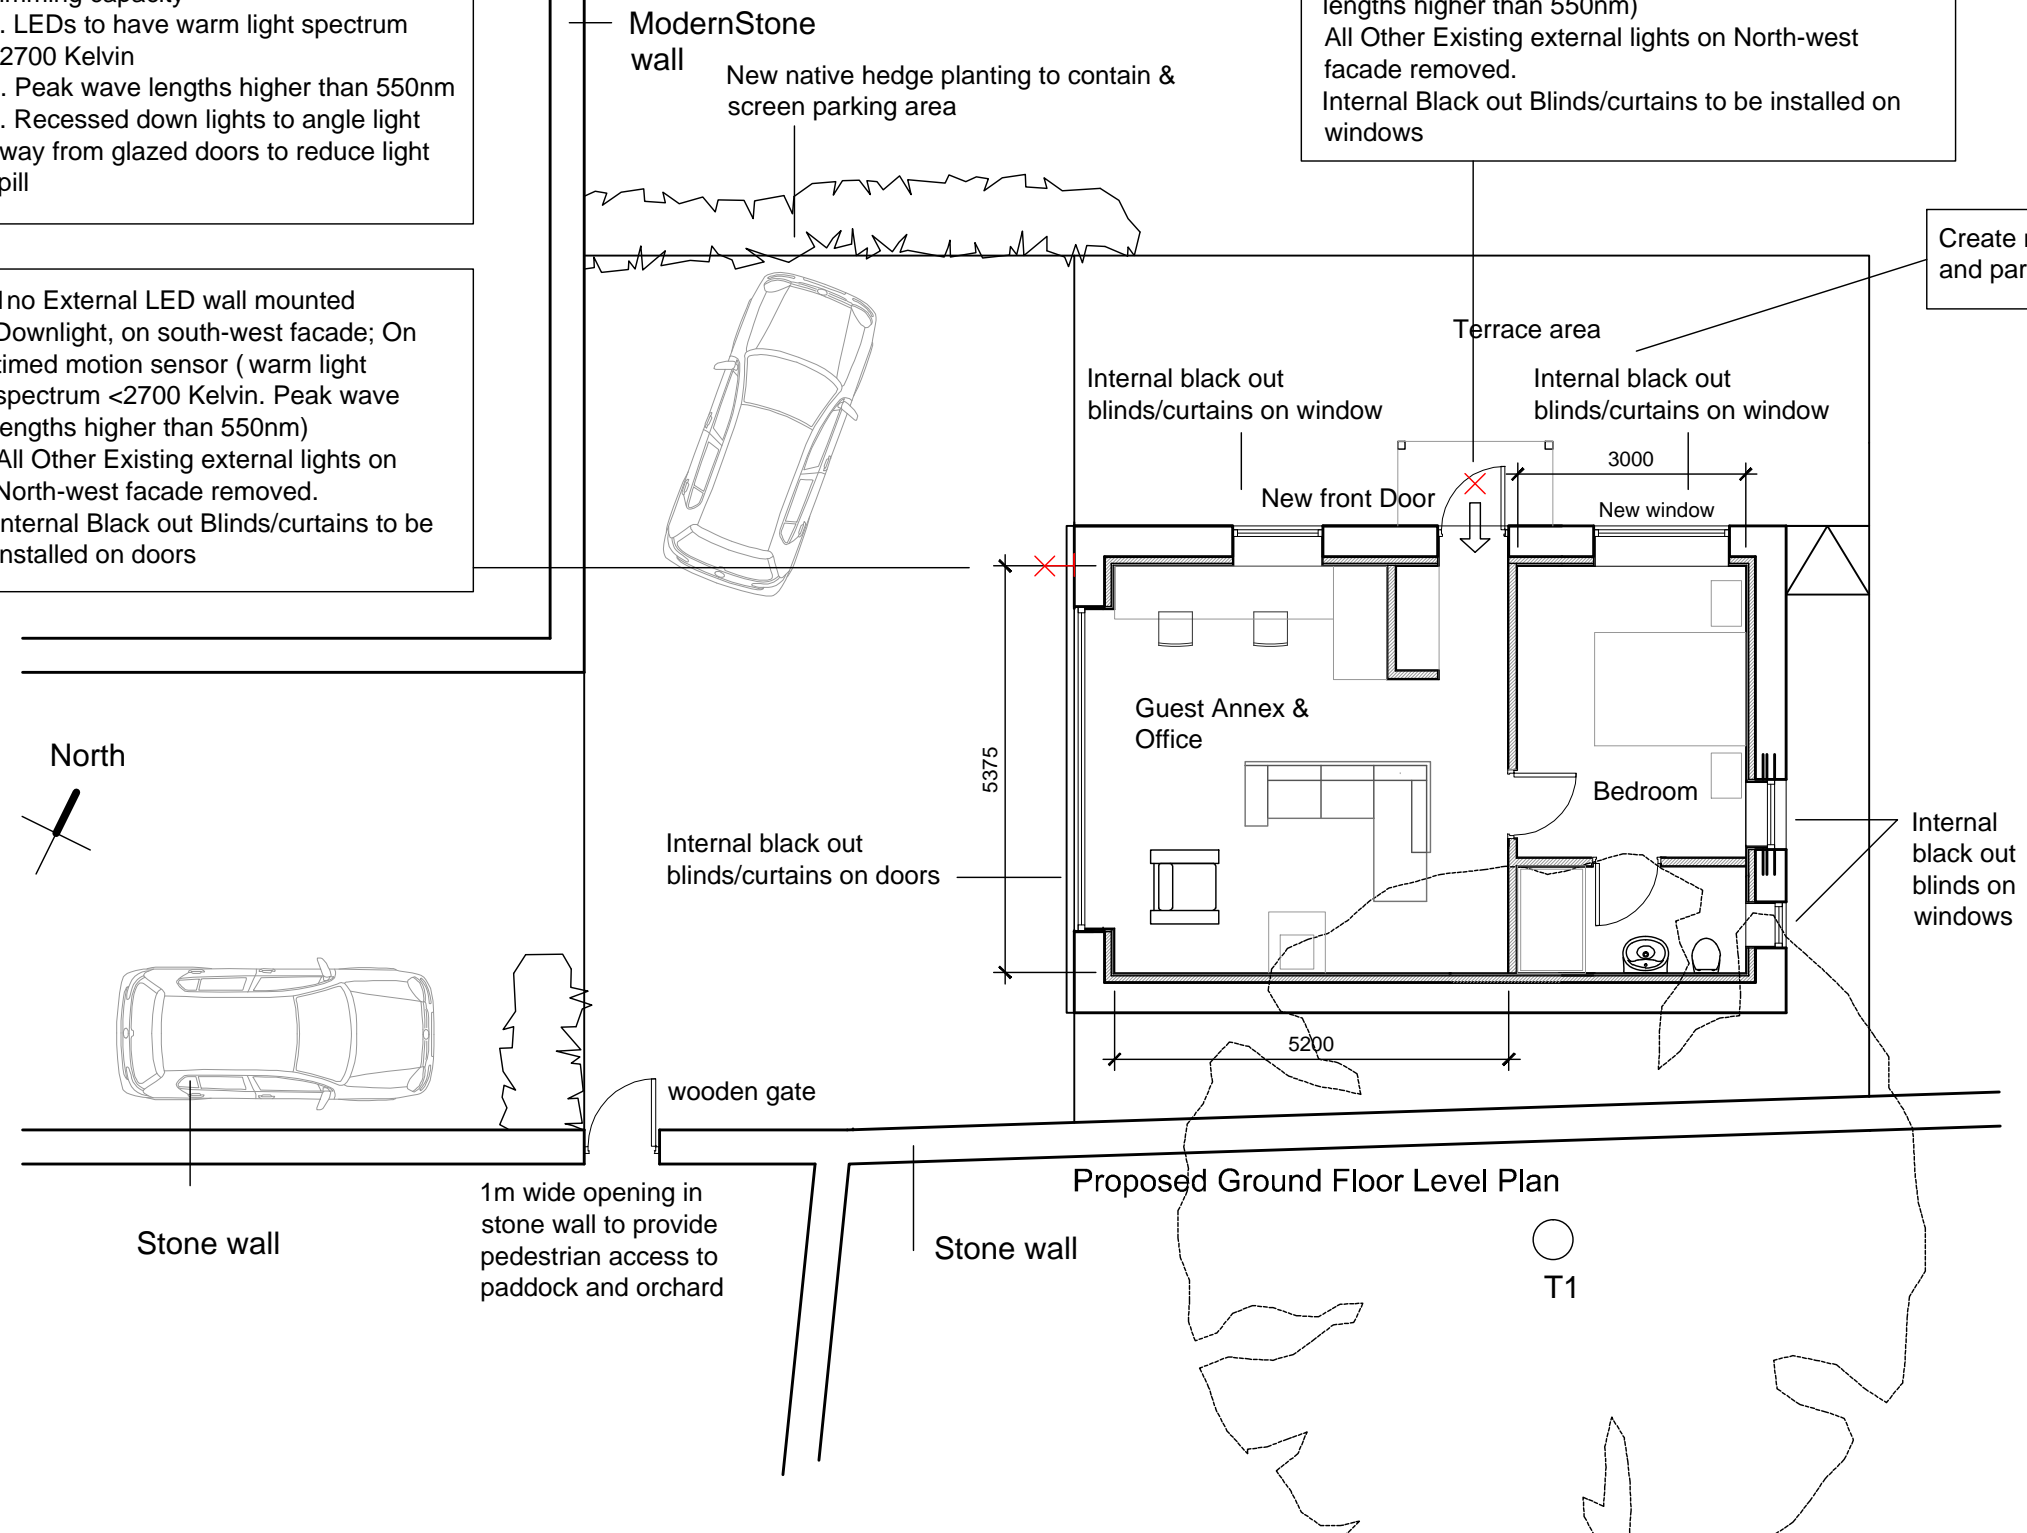

<p>Revision Notes</p> <p>Rev C 20 02 2024 Issued for Planning</p>	<p>Notes</p>  <p>Scale 1:100</p>	<p>Client</p> <p>Max and Luisa Fisher Mayfield House Rode Frome Somerset BA11 6NZ</p>	<p>Architect</p> <p>Abi McGillivray Architecture 7 Goose Street, Beckington Somerset BA11 6SS Tel: 01373 831585 / 07811438654 www.amarchitecture.co.uk</p>	<p>Mayfield House - Guest/Office Annex</p> <p>Drawing Title</p> <p>Proposed Plans, Ground Floor and Loft Level</p> <table border="1"> <tr> <td data-bbox="2136 1932 2374 2041"> <p>Scales</p> <p>1:100 @ A3</p> <p>Date</p> <p>01/12/2022</p> </td> <td data-bbox="2374 1932 2843 2041"> <table border="1"> <tr> <th>Job Number</th> <th>Drawing Number</th> <th>Revision</th> <th>Status</th> </tr> <tr> <td>236</td> <td>004</td> <td>C</td> <td>Planning</td> </tr> </table> </td> </tr> </table>	<p>Scales</p> <p>1:100 @ A3</p> <p>Date</p> <p>01/12/2022</p>	<table border="1"> <tr> <th>Job Number</th> <th>Drawing Number</th> <th>Revision</th> <th>Status</th> </tr> <tr> <td>236</td> <td>004</td> <td>C</td> <td>Planning</td> </tr> </table>	Job Number	Drawing Number	Revision	Status	236	004	C	Planning
<p>Scales</p> <p>1:100 @ A3</p> <p>Date</p> <p>01/12/2022</p>	<table border="1"> <tr> <th>Job Number</th> <th>Drawing Number</th> <th>Revision</th> <th>Status</th> </tr> <tr> <td>236</td> <td>004</td> <td>C</td> <td>Planning</td> </tr> </table>	Job Number	Drawing Number	Revision	Status	236	004	C	Planning					
Job Number	Drawing Number	Revision	Status											
236	004	C	Planning											