


Existing Plan



Proposed Plan

Revision Notes	Notes	Client Max and Luisa Fisher Mayfield House Rode Frome Somerset BA11 6NZ	Architect Abi McGillivray Architecture 7 Goose Street, Beckington Somerset BA11 6SS Tel: 01373 831585 / 07811438654 www.amarchitecture.co.uk	Mayfield House - Guest Annex			
				Drawing Title Proposed New Side Gate - Ex'g & Proposed Plans			
				Scales 1:100 @ A3	Job Number 236	Drawing Number 006	Revision -
		Date 16/01/2024					

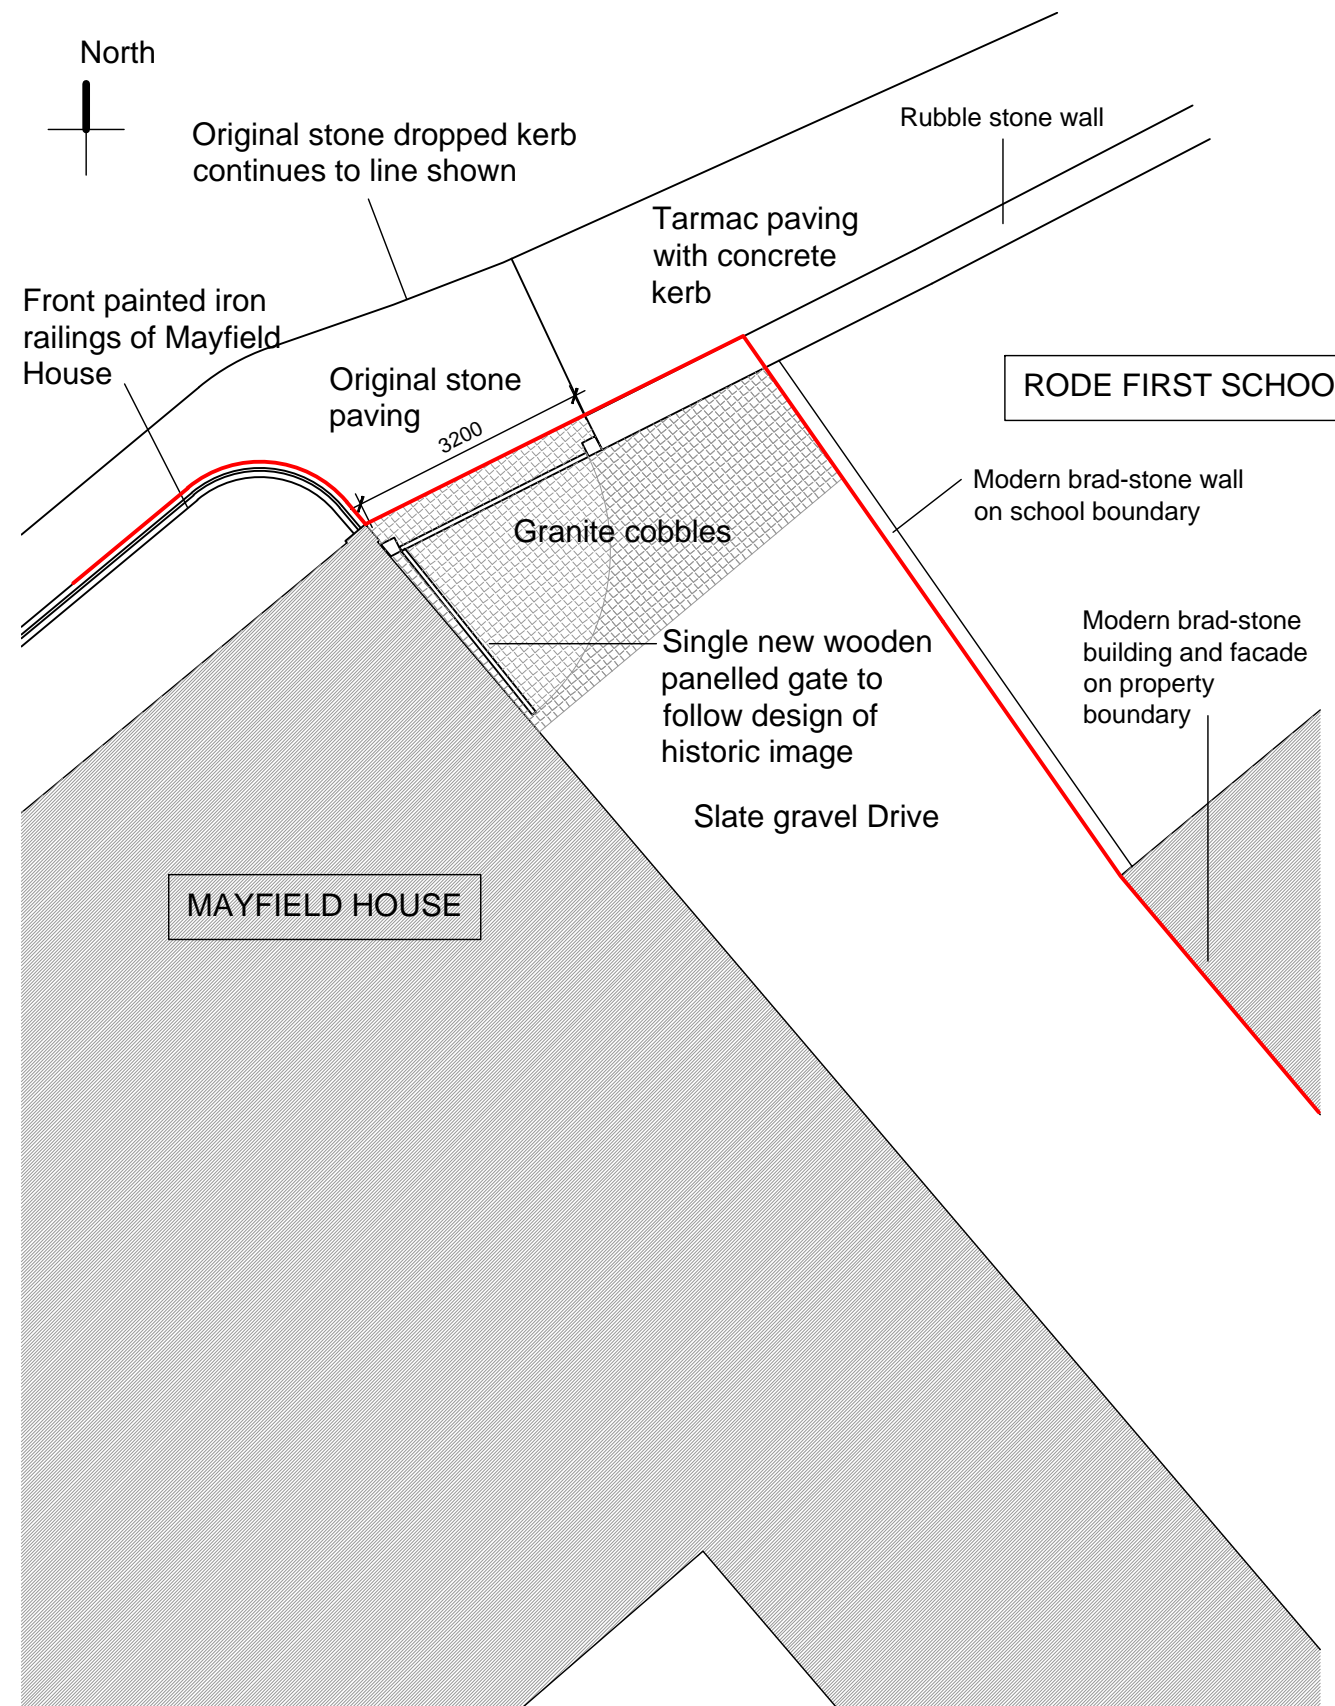