
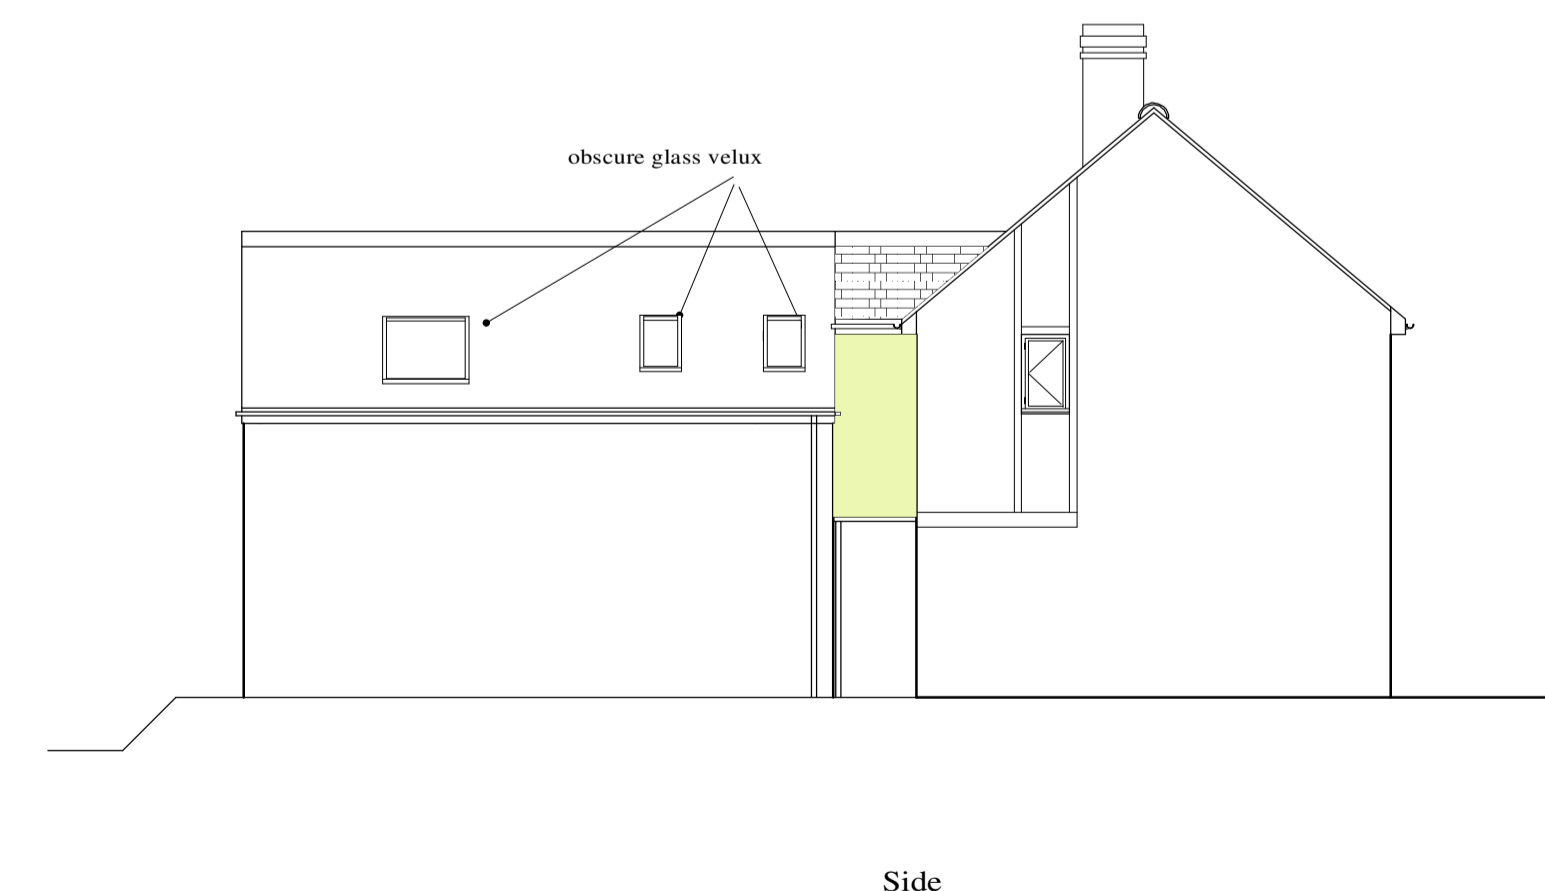



This drawing is for planning and Building Regulations purposes only. Everyday hazards likely to be obvious to a competent contractor and unforeseeable hazards and risks have not been indicated.

ALL FINISHES TO BE SPECIFIED BY CLIENT BUT ARE GENERALLY TO MATCH EXISTING HOUSE

N.B. All dimensions to be checked prior to commencement of work, any discrepancies to be reported back to me.

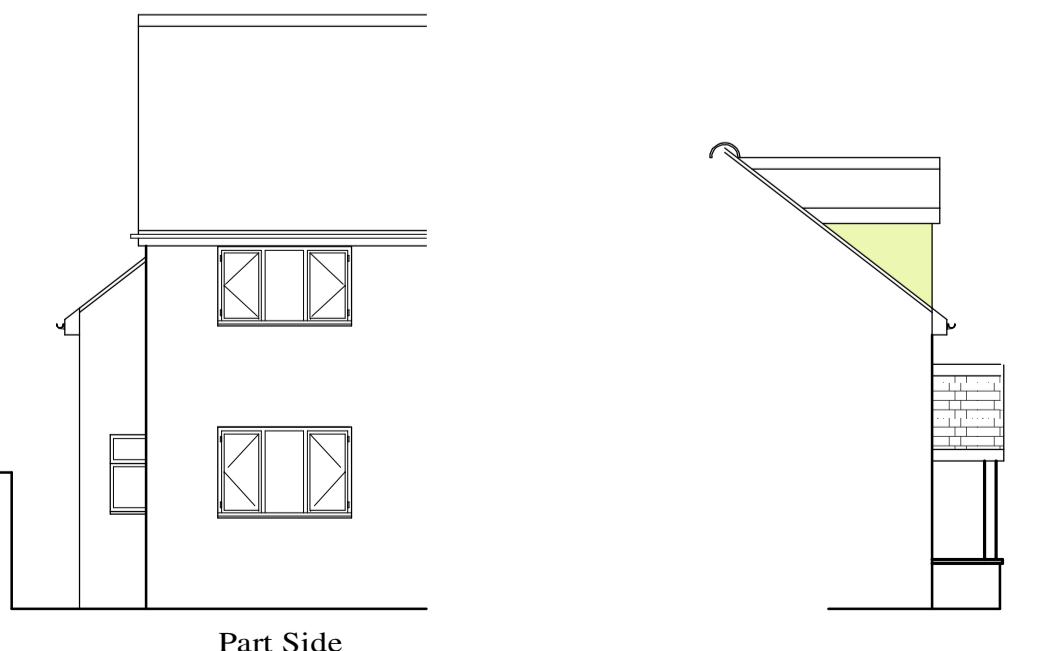

 Wren Designs Planning & Building Consultants • Land Agent Tel: 01442 263081 1 Thistlecroft, Hemel Hempstead, Herts HP1 1PB	
CLIENT:	Mr and Mrs Alex Wentford.
PROPOSED:	First floor link extension, infill front extension and alterations replacement dormer.
LOCATION:	5 The Shrubbery Hemel Hempstead
SCALE:	1:50, 1:100, 1:200
DATE:	22/02/2024
REF:	wren naj 012 2024
REVISION:	