
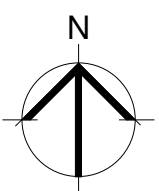
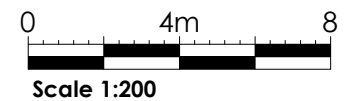


This drawing is indicative only. All drainage (both foul and surface water) to be subject to further detailed design by specialists to satisfy building regulations.

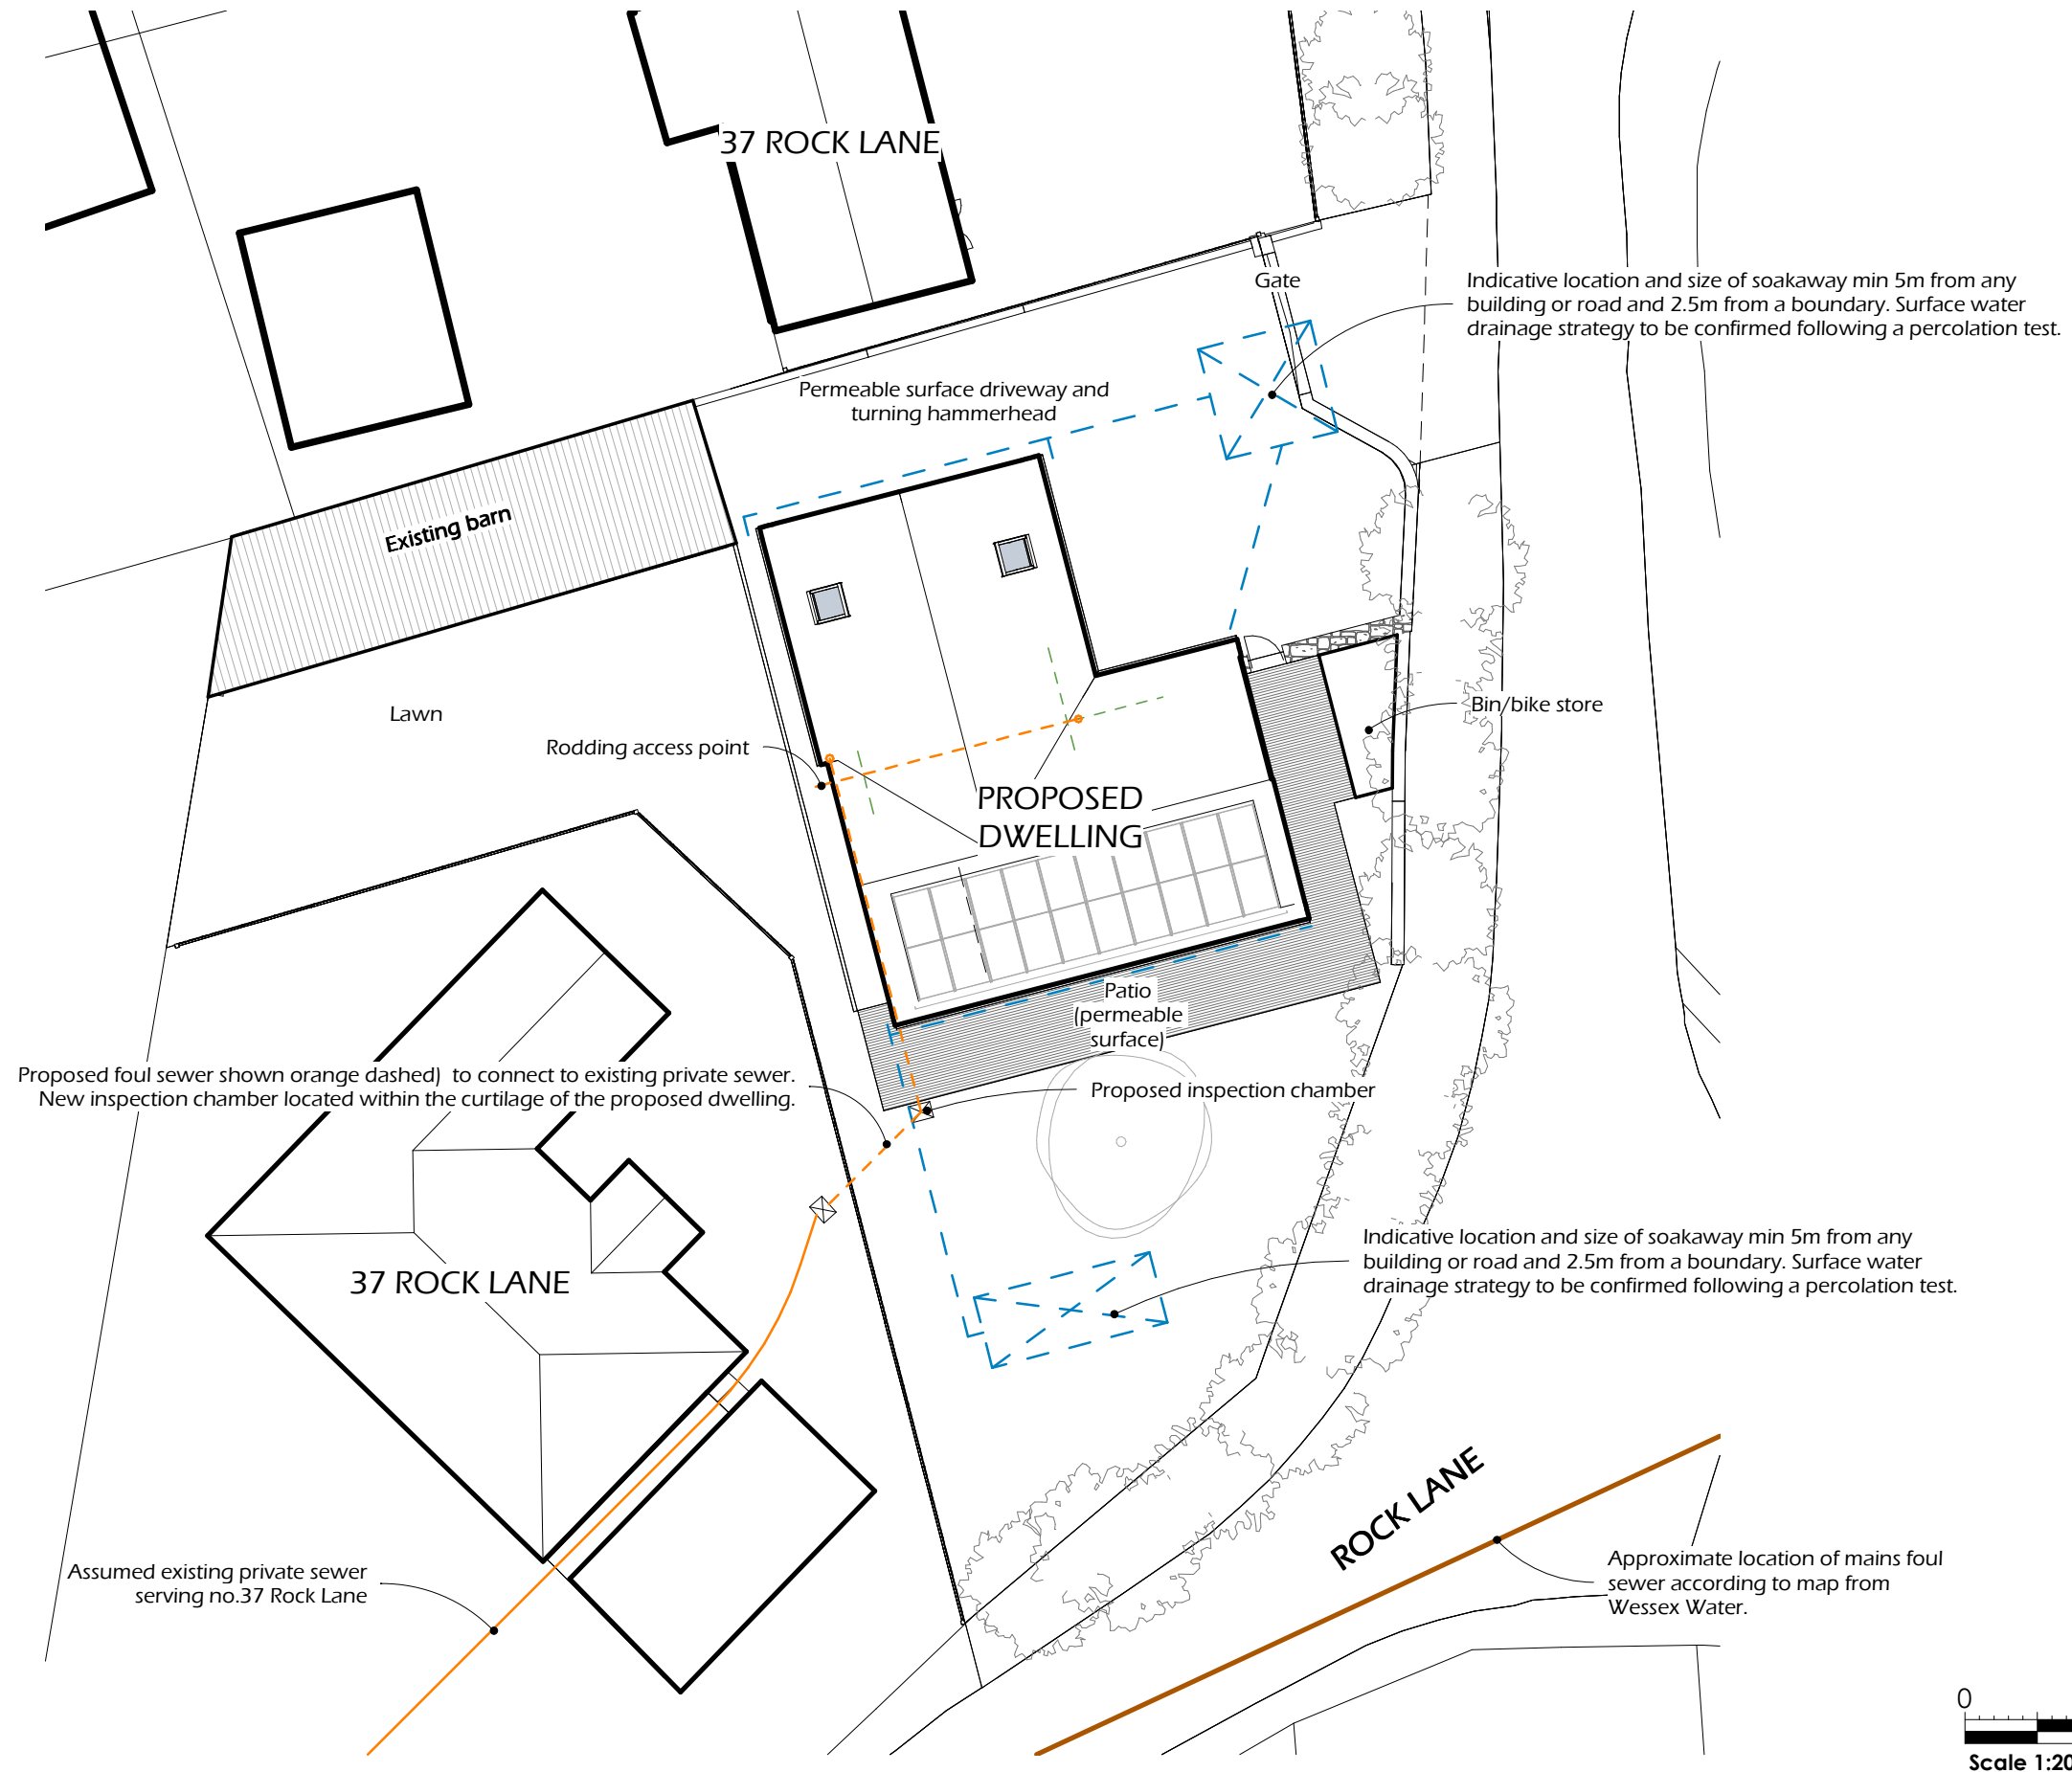

3, Belfry  
Alley, Bristol,  
BS57FT

This drawing is copyright of GreenTrace Architect Ltd and may not be copied or reproduced without permission.

Figured dimensions are to be taken in preference to scaled dimensions. Large scale drawings to have preference to small scale drawings. Dimensions for fixed-in items are to be checked on site prior to manufacture.

Report any discrepancies to Architect. Engineer's information to take precedents if contradictory.

Project Address  
37 Rock Lane, Stoke Gifford, BS34 8PF

Title  
Indicative Drainage Strategy

Project Name  
Rock Lane

Scale	PG Size	Drawn	Date of 1st issue
1 : 200	A3	JW	07.02.24
Status	Project No	Drawing No	Rev
Planning	3035	P_115	A