



- NOTES:
1. ALL DIMENSIONS TO BE CONFIRMED ON SITE.
 2. ANY DISCREPANCIES BETWEEN THE DRAWING AND SITE CONDITIONS SHALL BE BROUGHT TO THE ATTENTION OF THE DESIGNER.
 3. SITE BOUNDARIES, DIMENSIONS AND AREAS SHOWN ON THIS DRAWINGS ARE INDICATIVE ONLY AND ARE SUBJECT TO ON SITE SURVEY INFORMATION.
 4. ALL PROPOSED WORKS ARE SUBJECT TO DESIGN DEVELOPMENT TO ACHIEVE APPROVAL UNDER BUILDING REGULATIONS AND OTHER SATUTORY AND LEGAL REQUIREMENTS.
 5. THIS DRAWING IS PREPARED FOR THE PURPOSE OF OBTAINING PLANNING PERMISSION ONLY.
 6. ALL DIMENSIONS IN MILLIMETRES UNLESS OTHERWISE SPECIFIED.
 7. IF IN DOUBT, ASK.

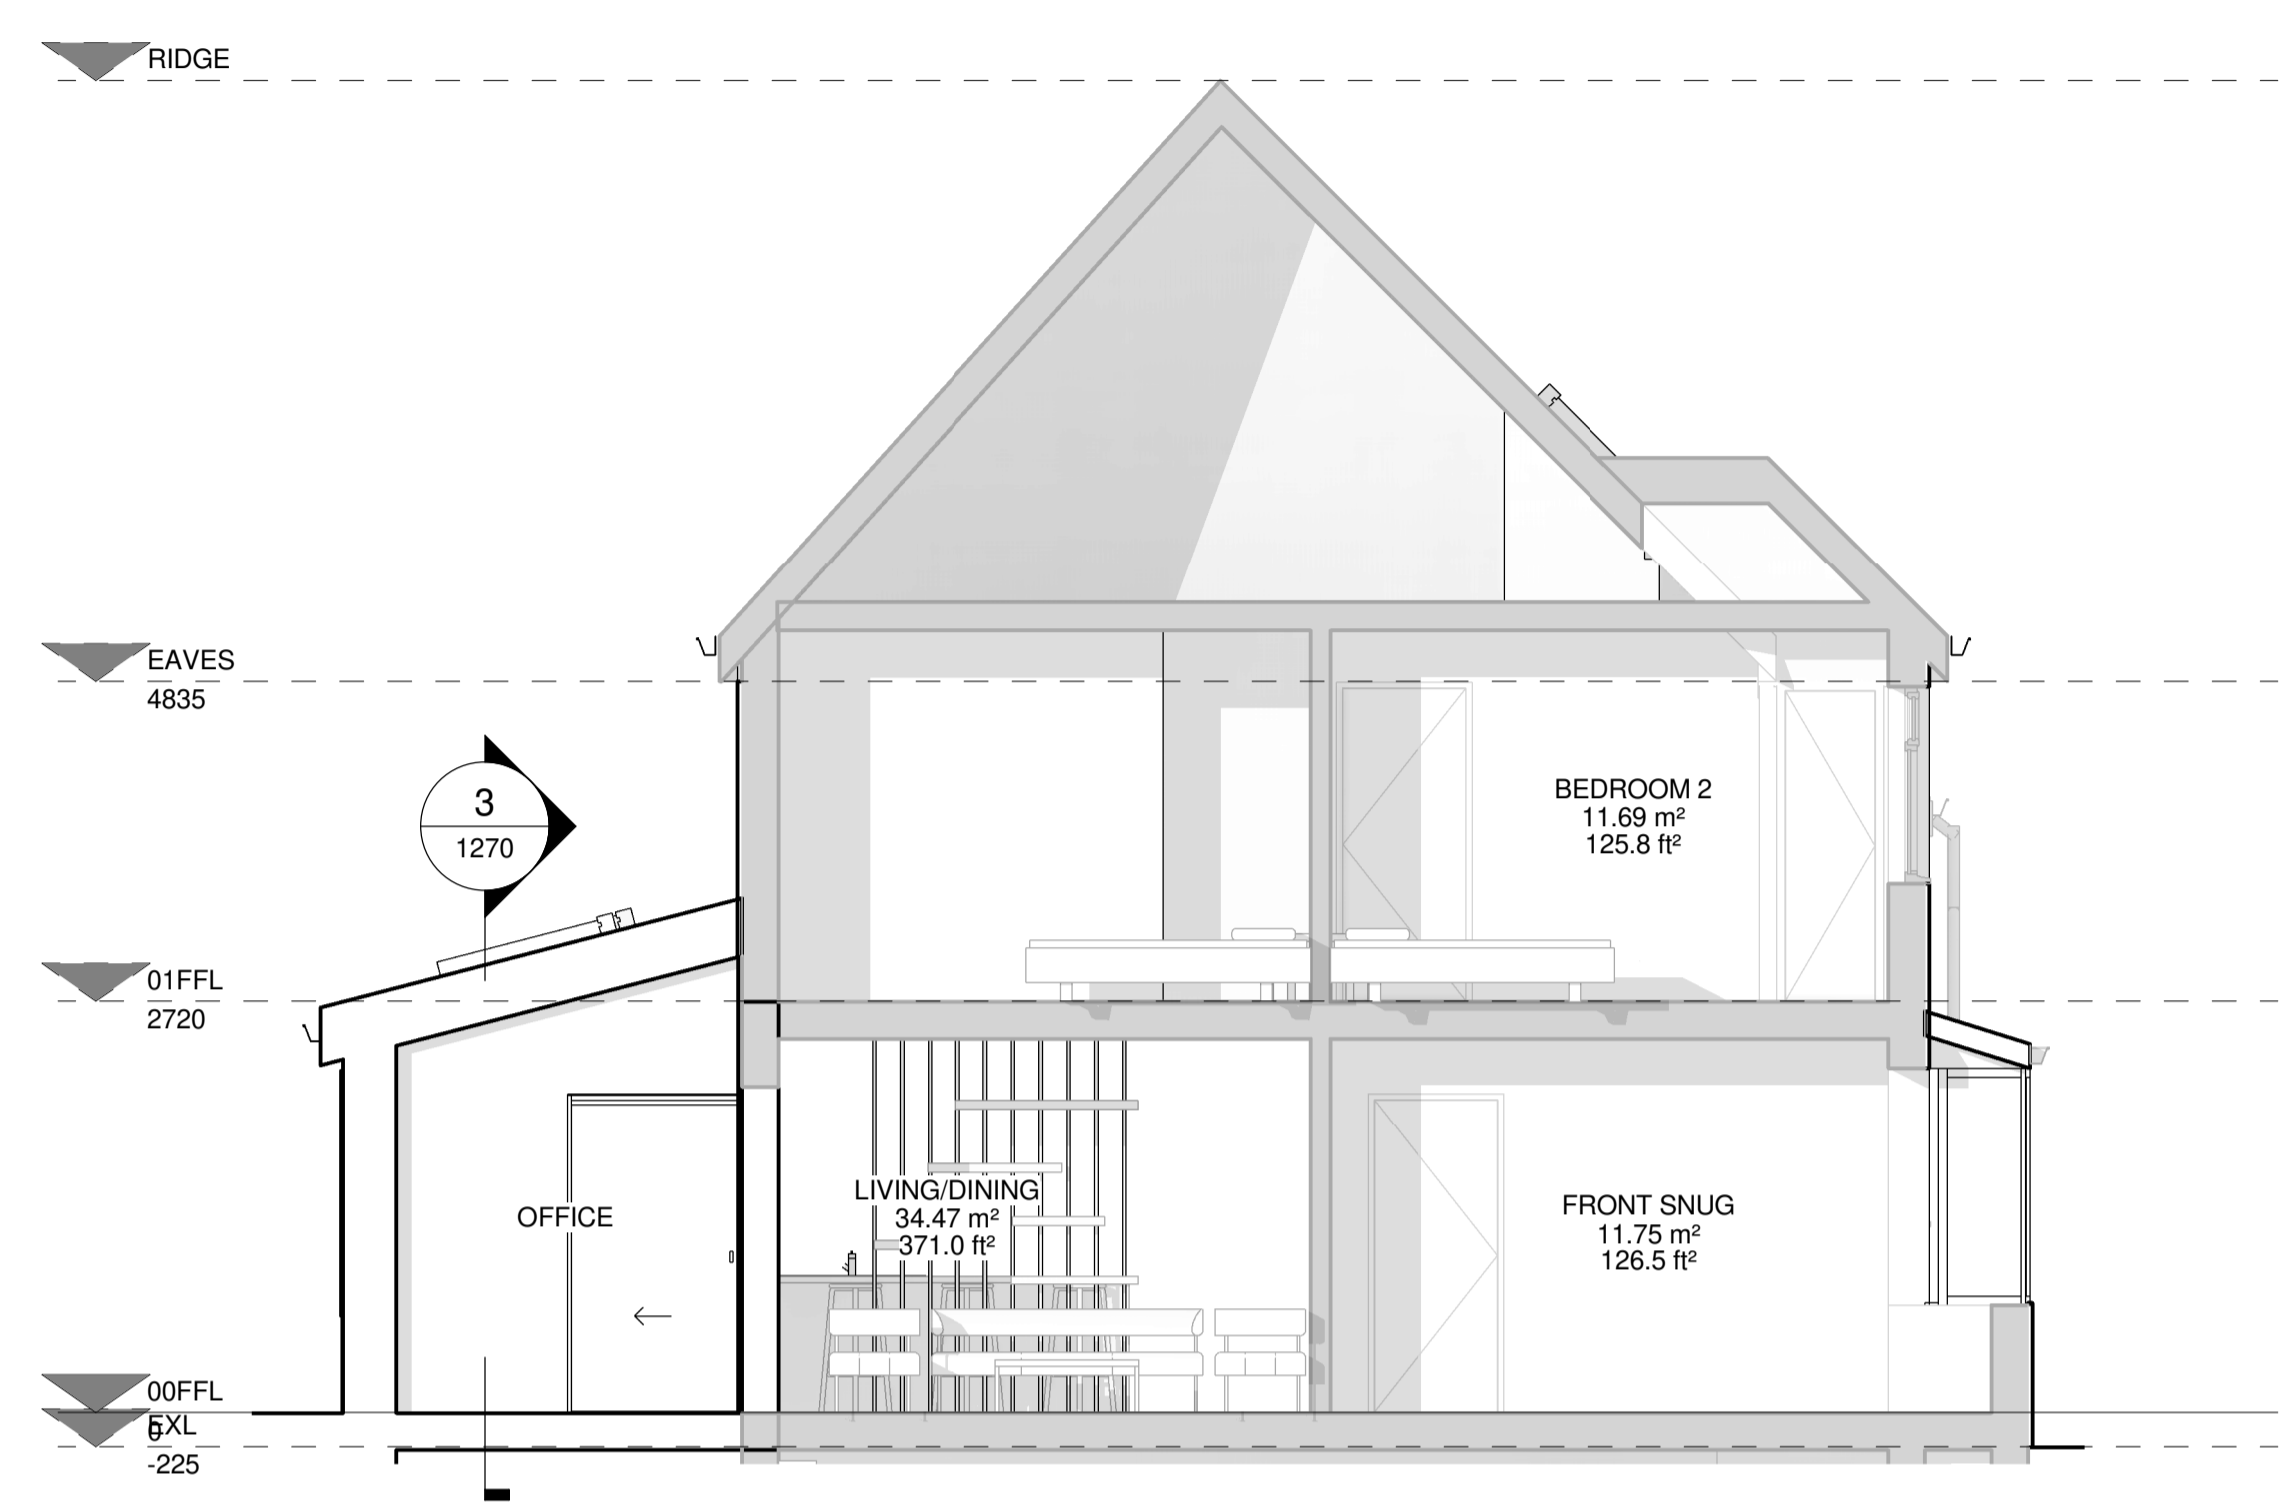


1 PROPOSED SECTION A-A
1270 1:50

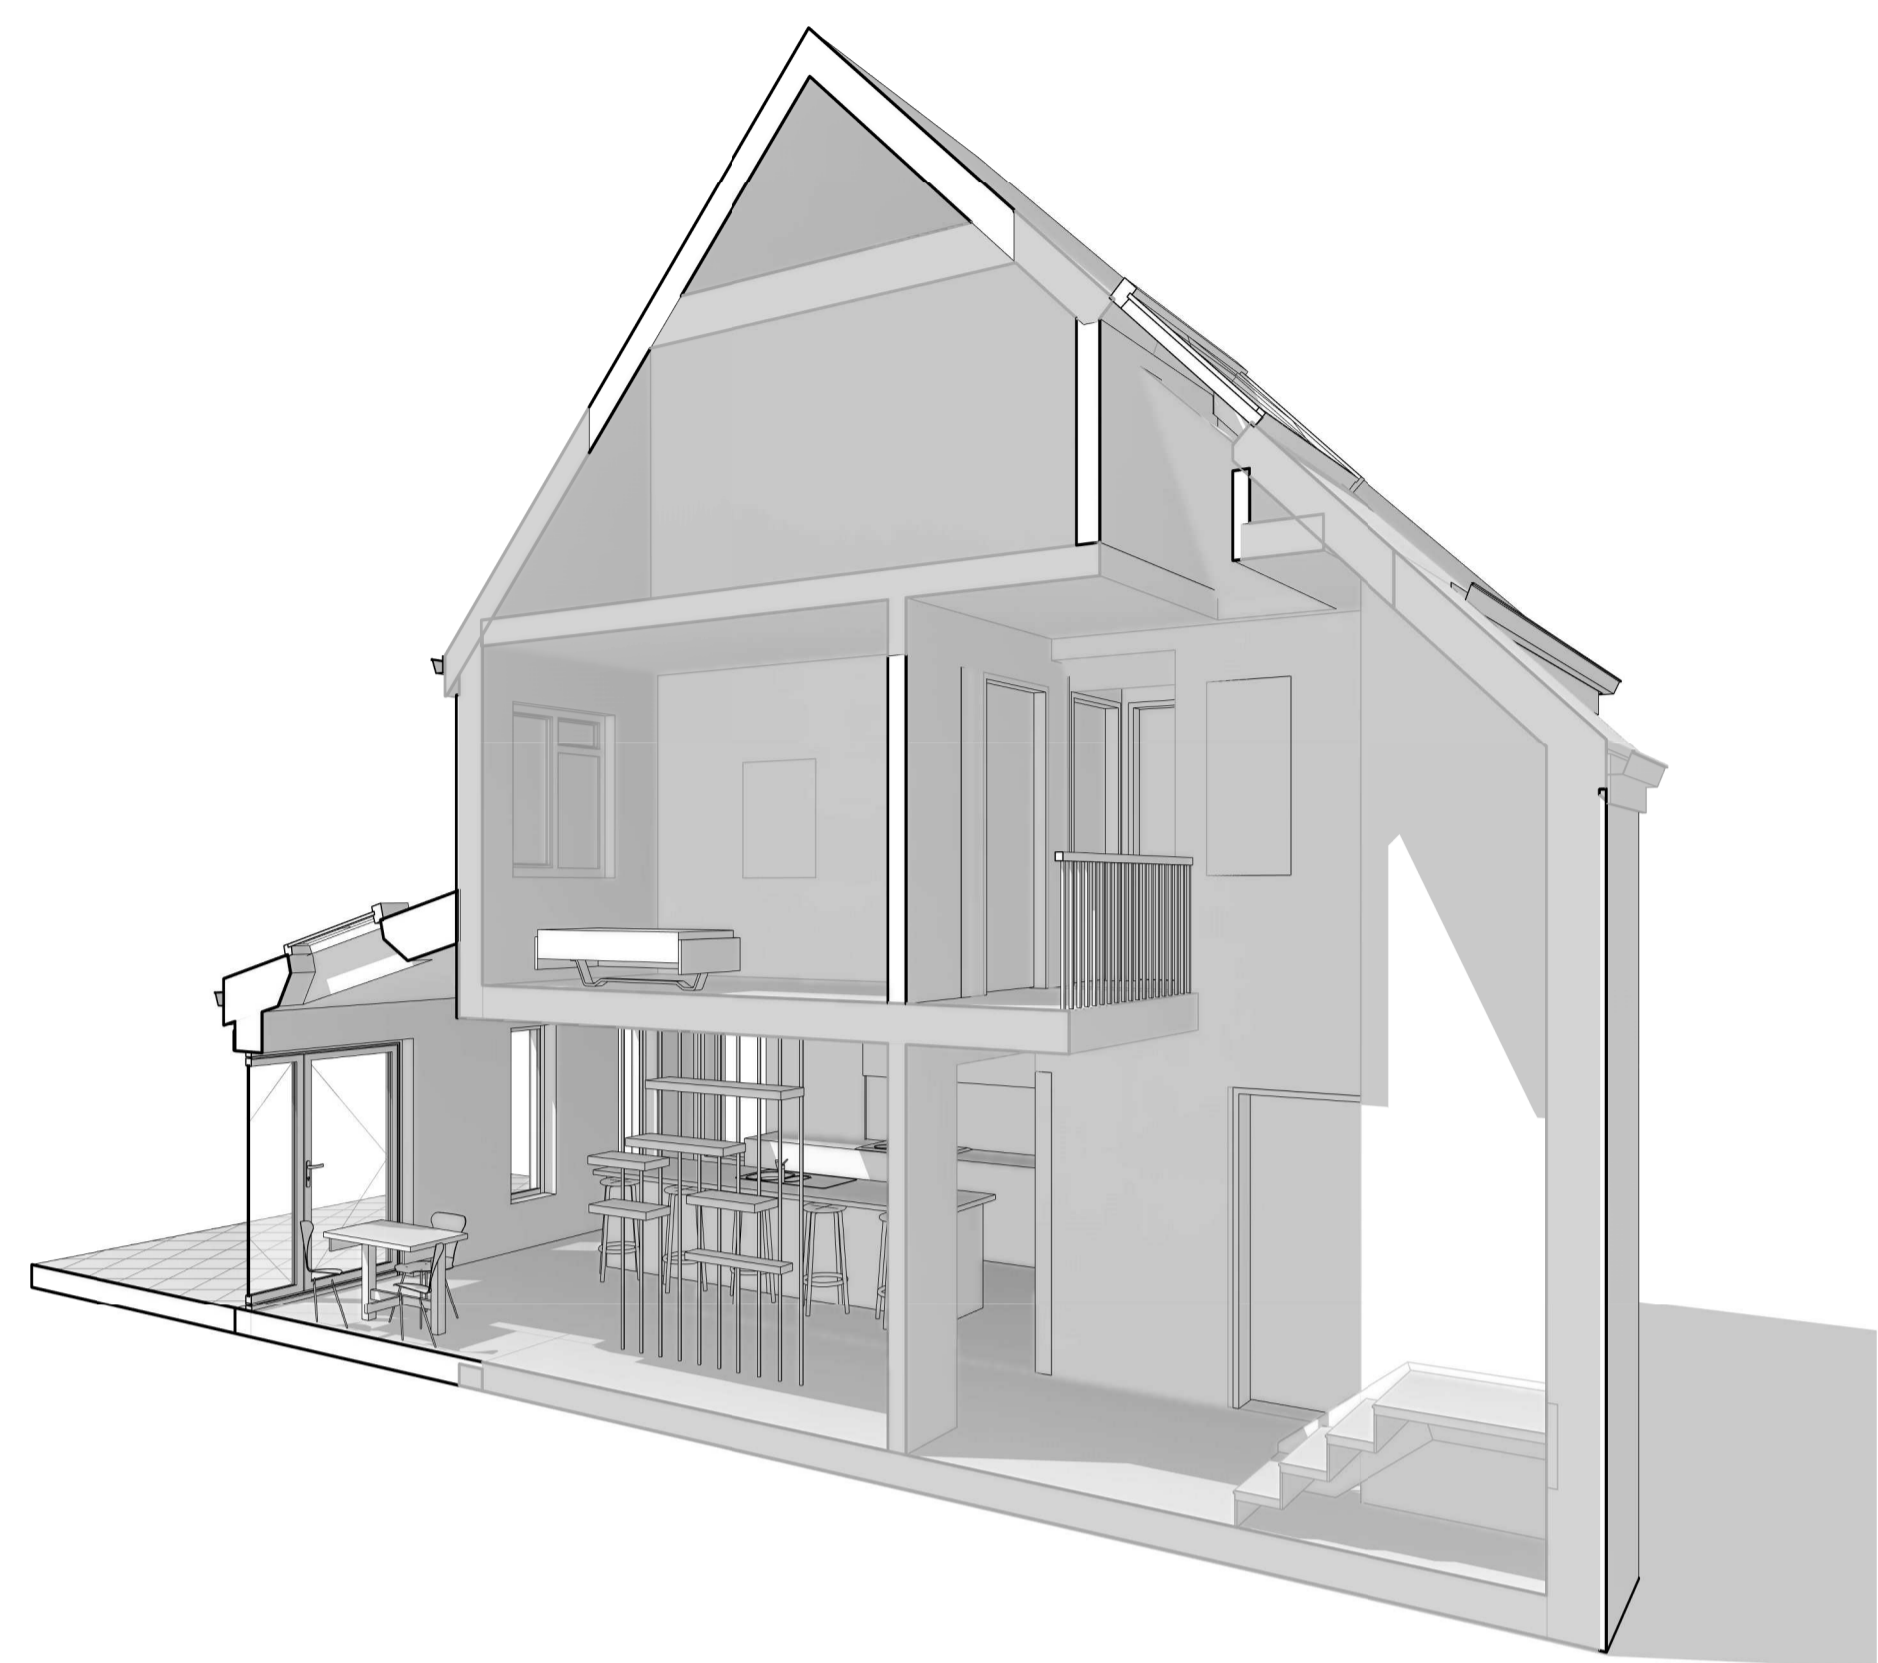




2 PROPOSED 3D SECTION 01
1270



3 PROPOSED SECTION B-B
1270 1:50

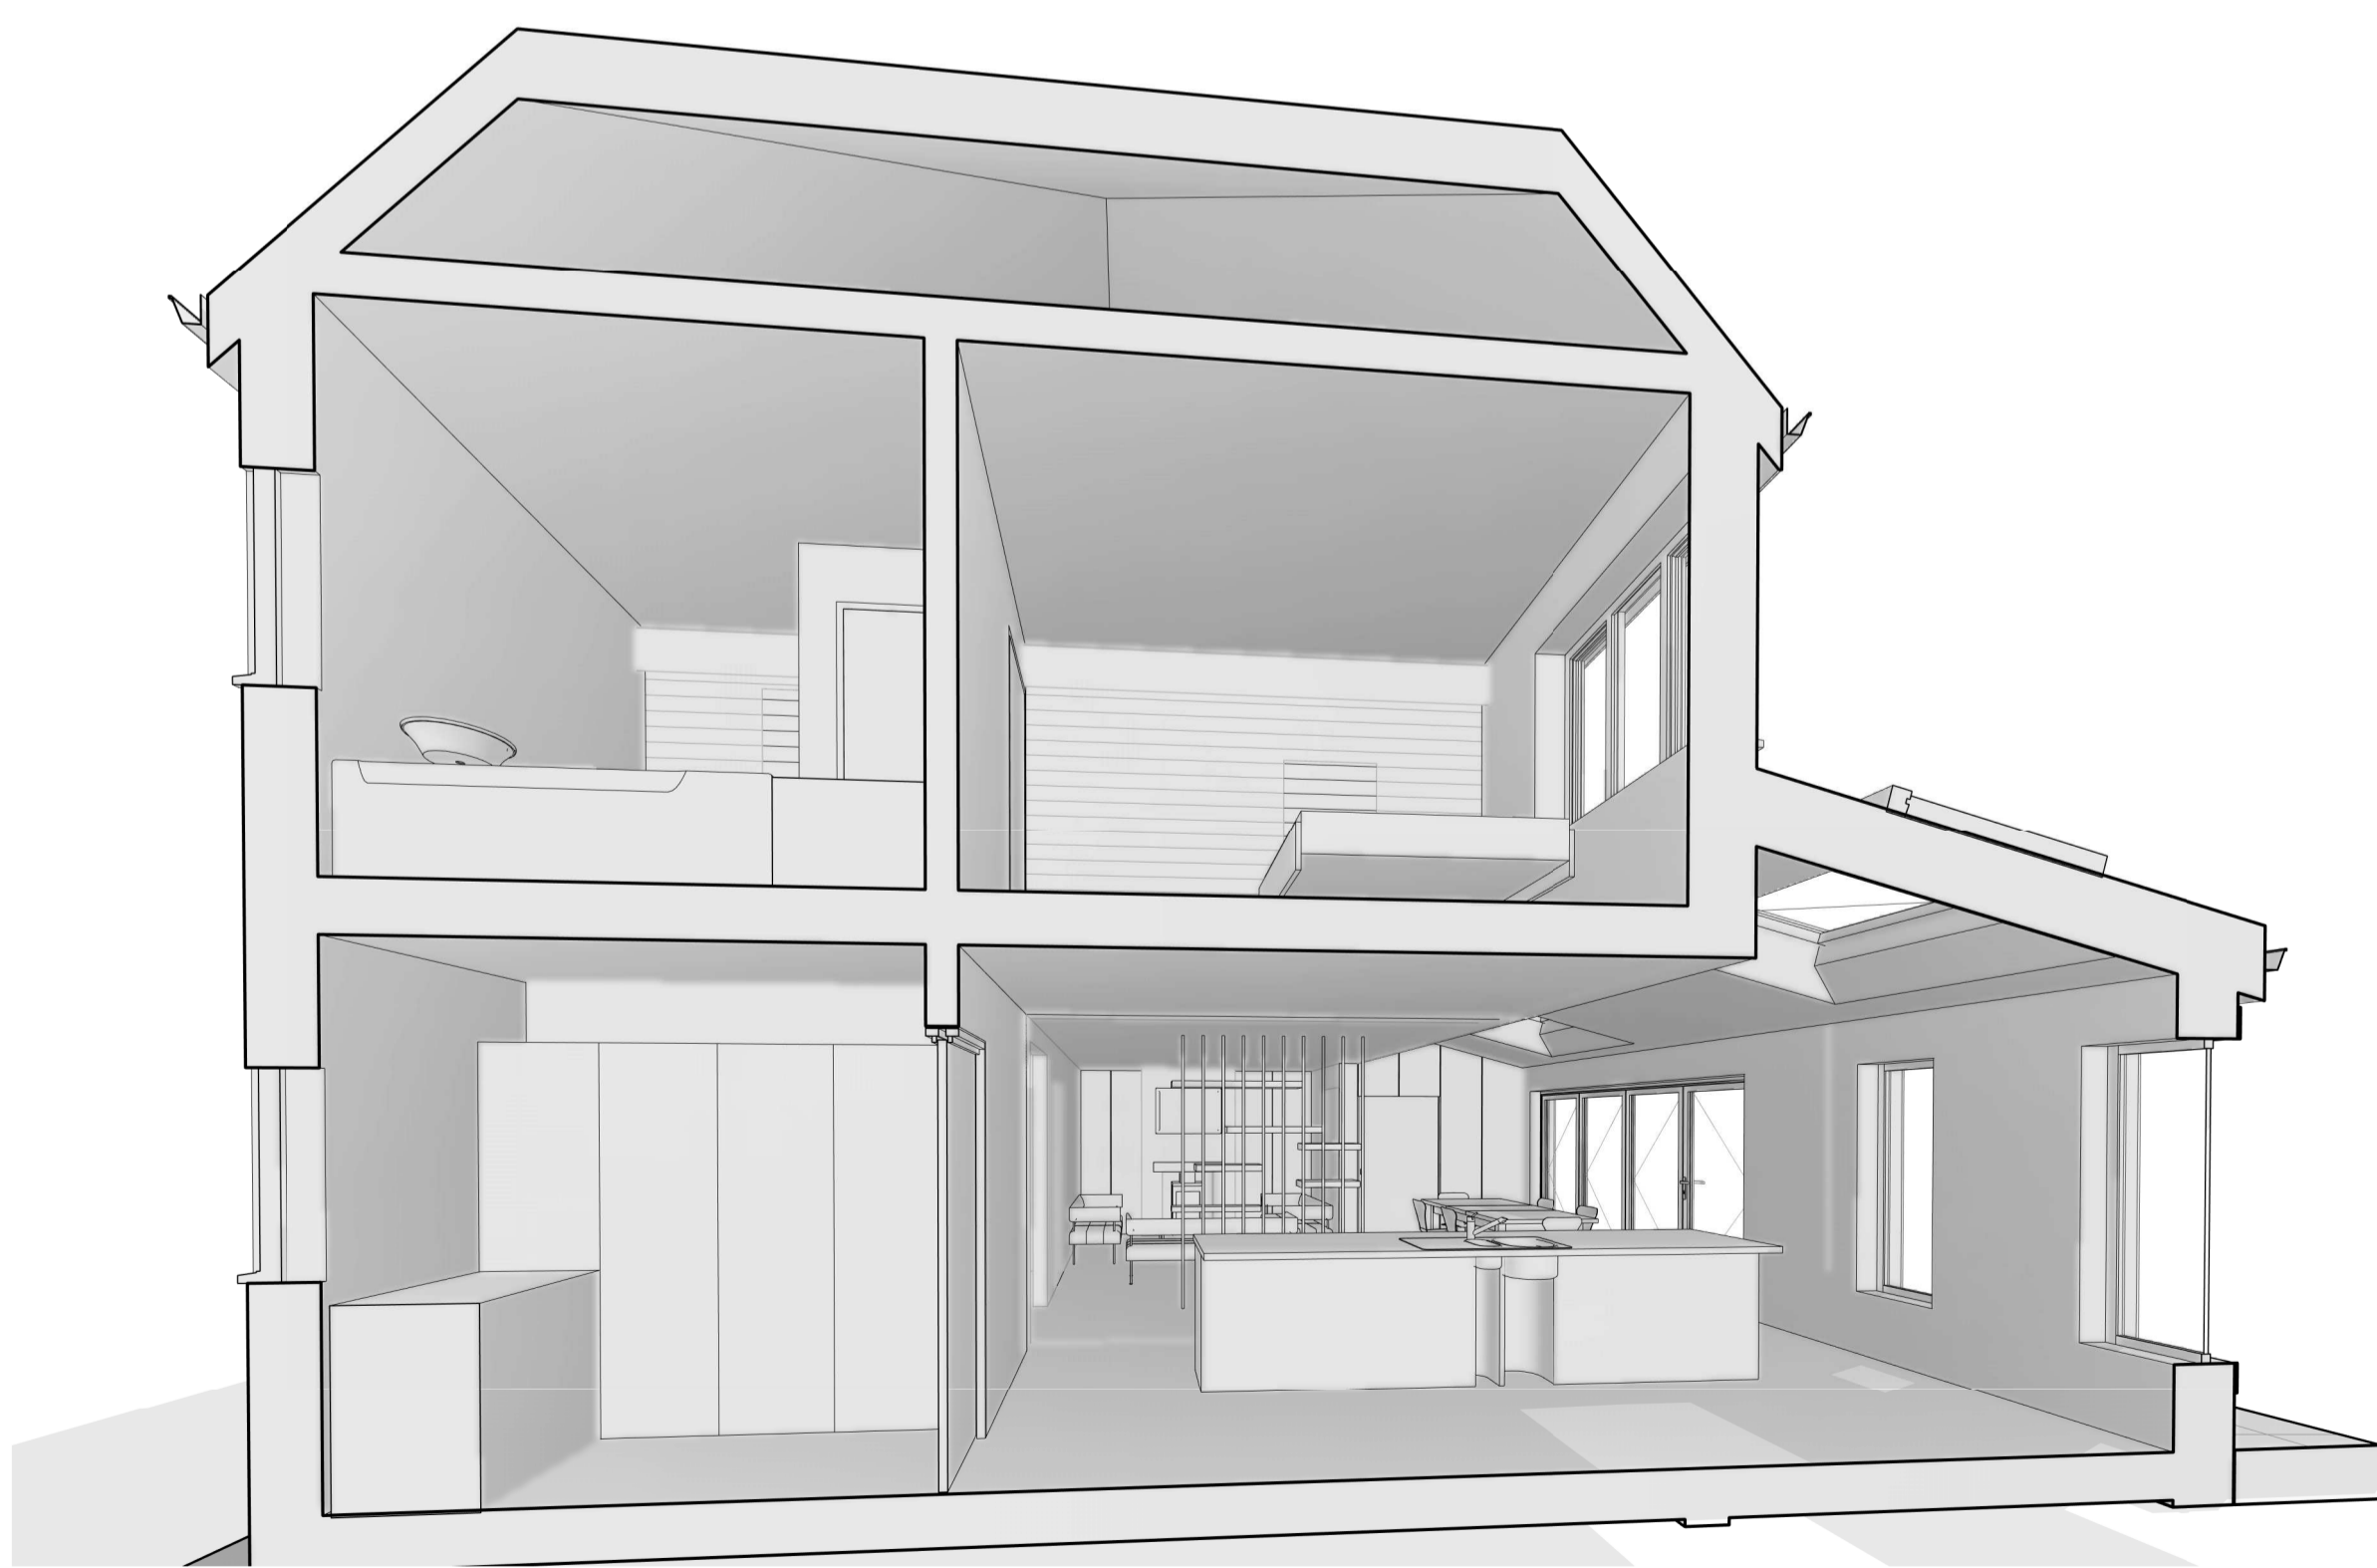

4 PROPOSED 3D SECTION 02
1270

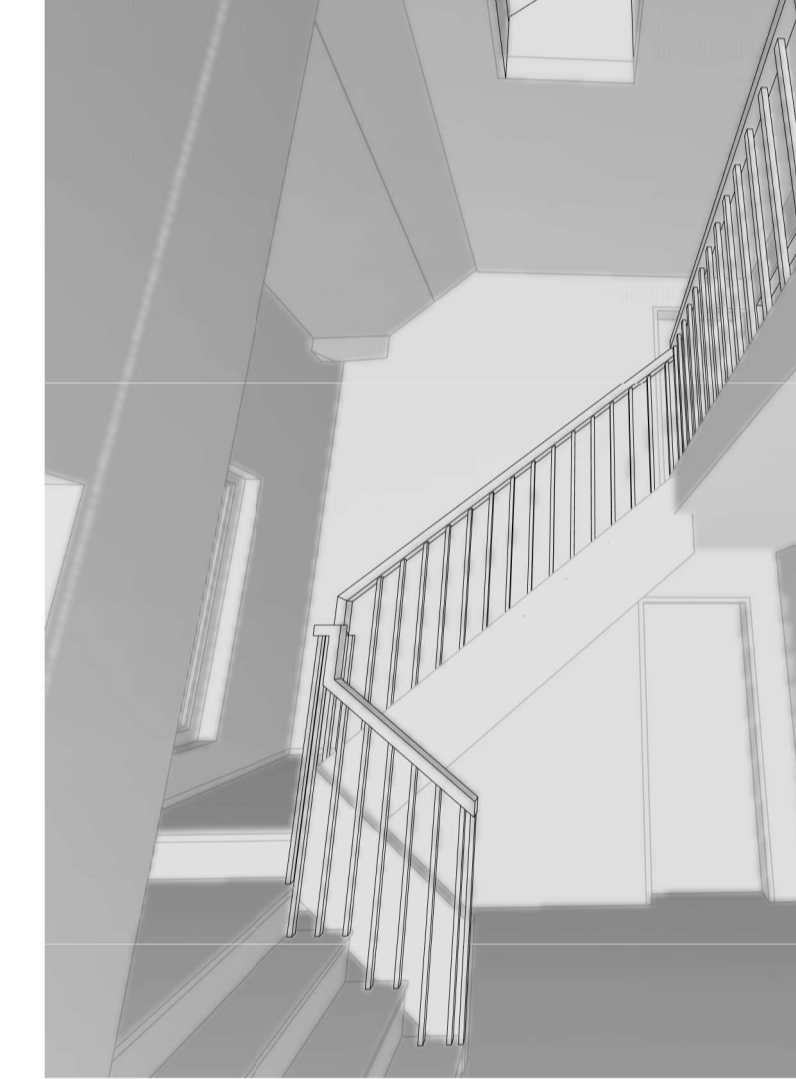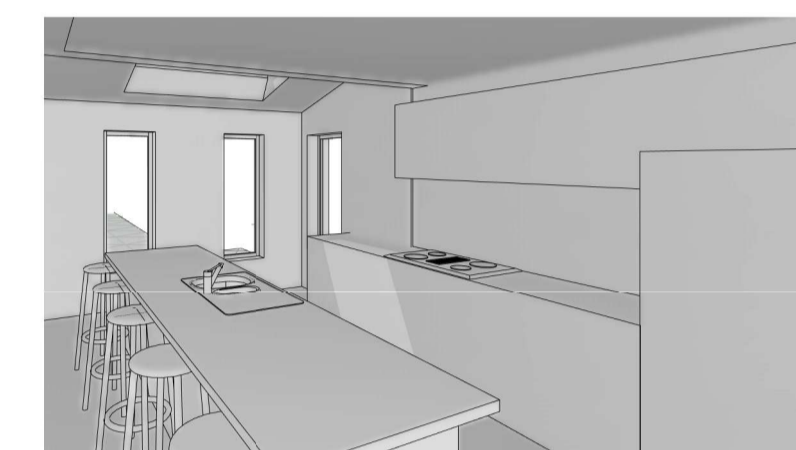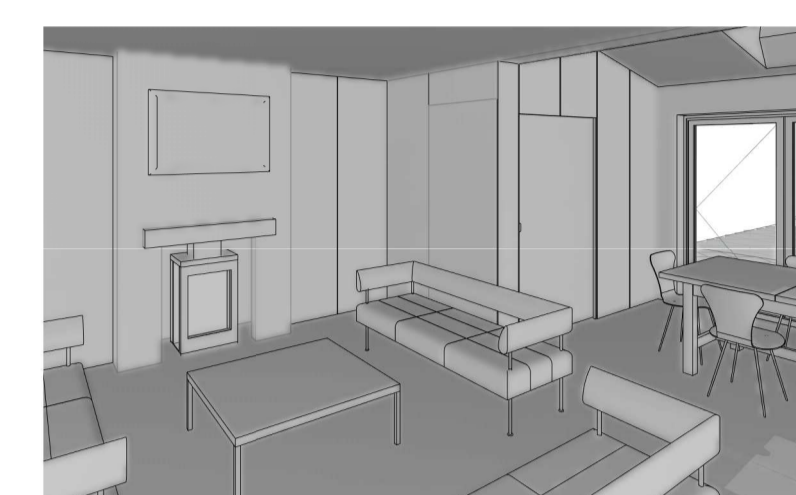

B	COST AMENDMENTS	23.06.23
A	ISSUED FOR PLANNING	21.04.23
REV	DESCRIPTION	DATE



PROJECT STAGE
PLANNING

PROJECT TITLE
14 MALMAINS DRIVE

CLIENT
DAVID & EMMA JARMAN

SCALE	DRWN	TITLE
1:50	CR	PROPOSED SECTIONS
	CHKD	
	GR	
	@ A1	
	B	
PROJECT NUMBER		
A056		
DRAWING NUMBER		DATE
1270		21.04.23