
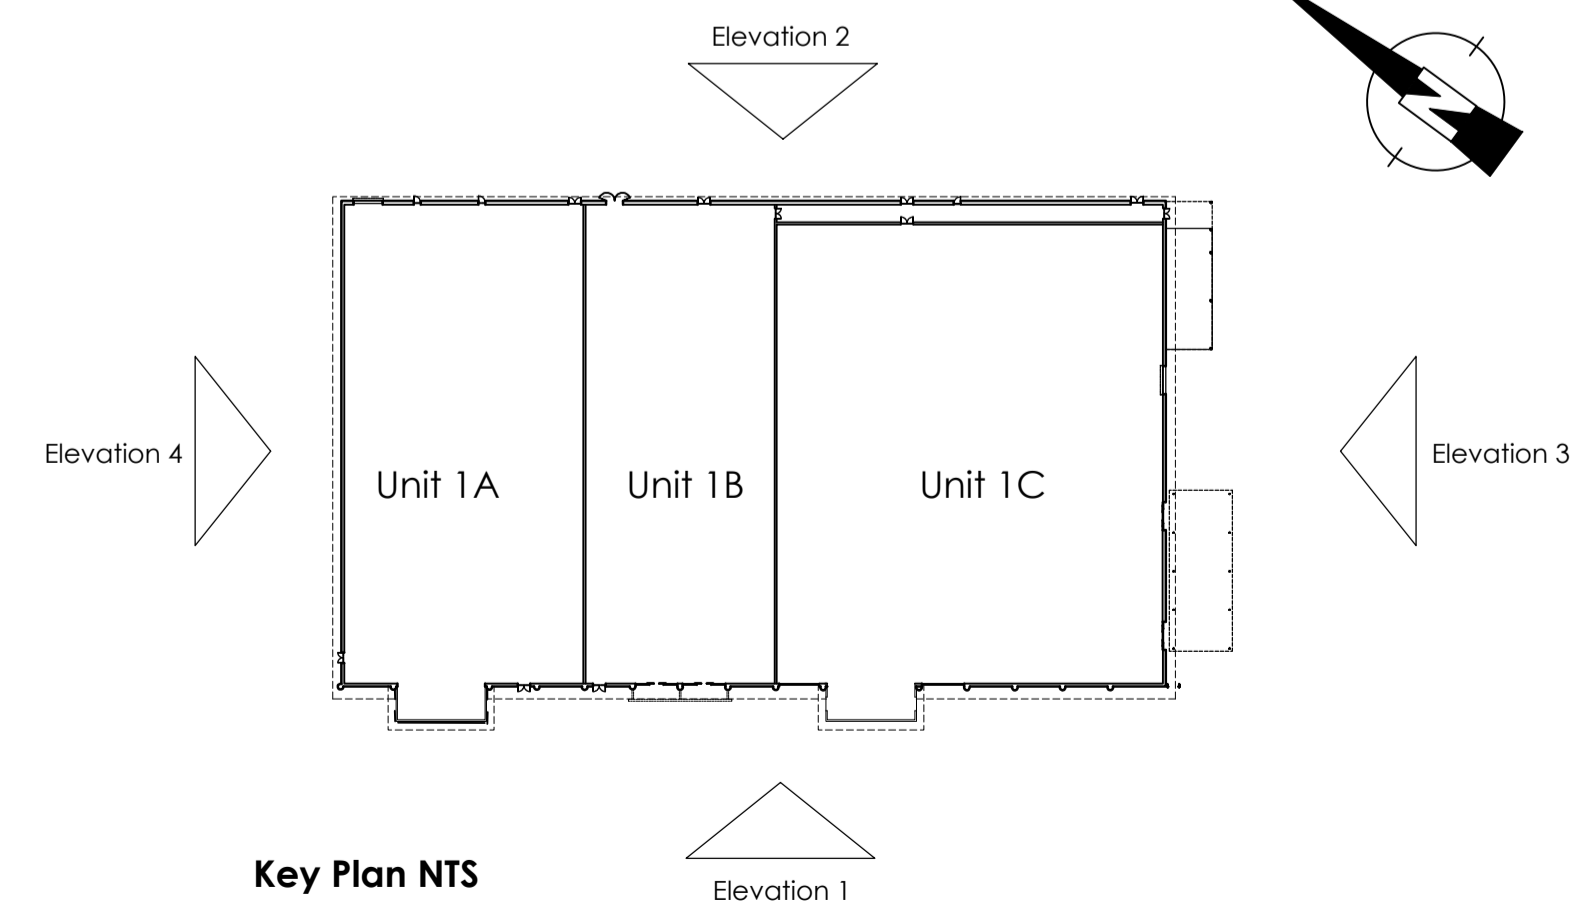
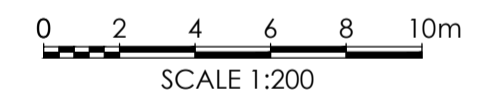
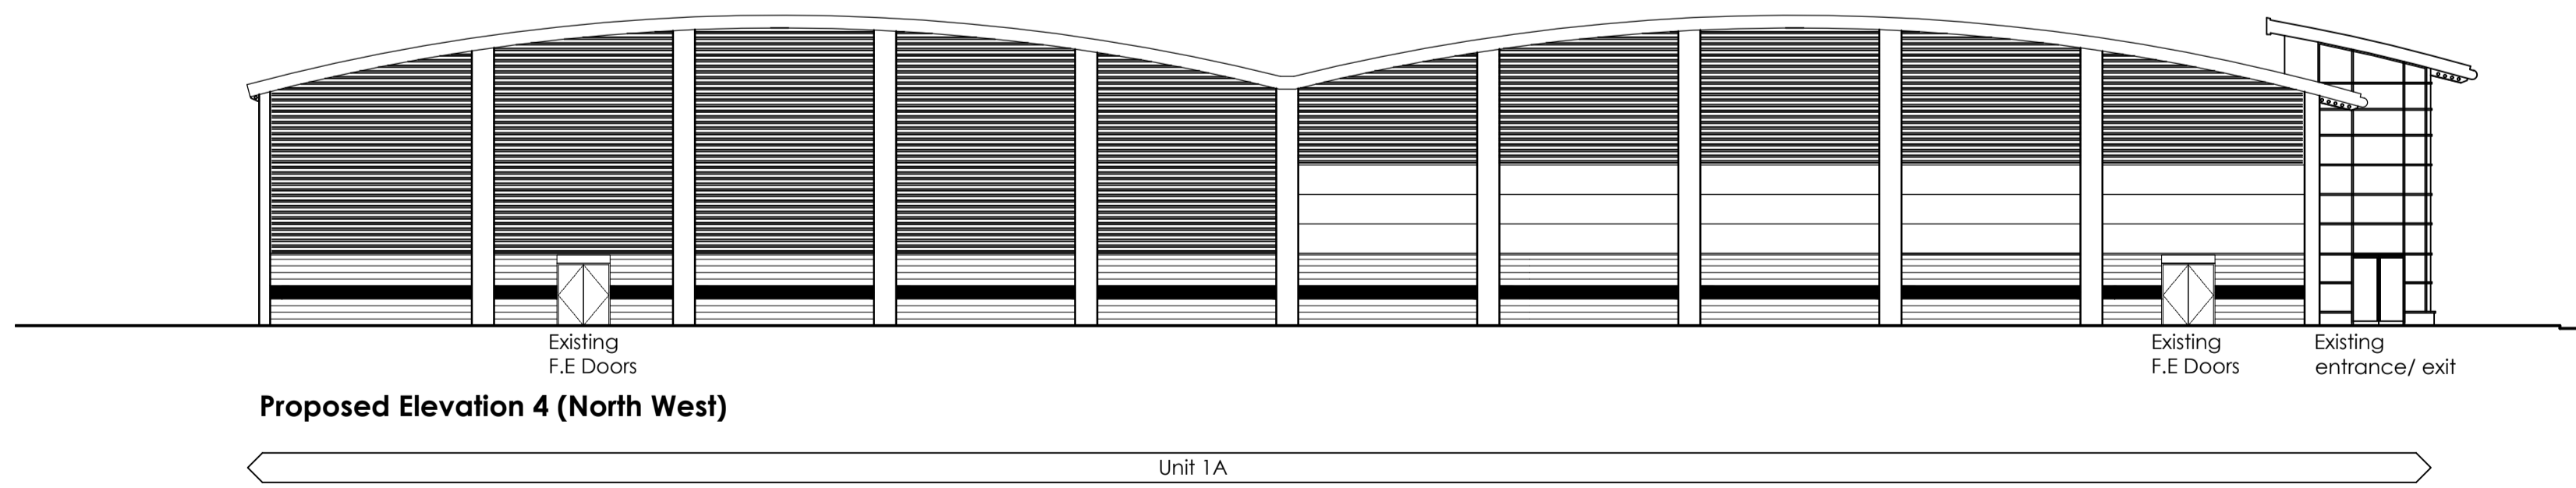
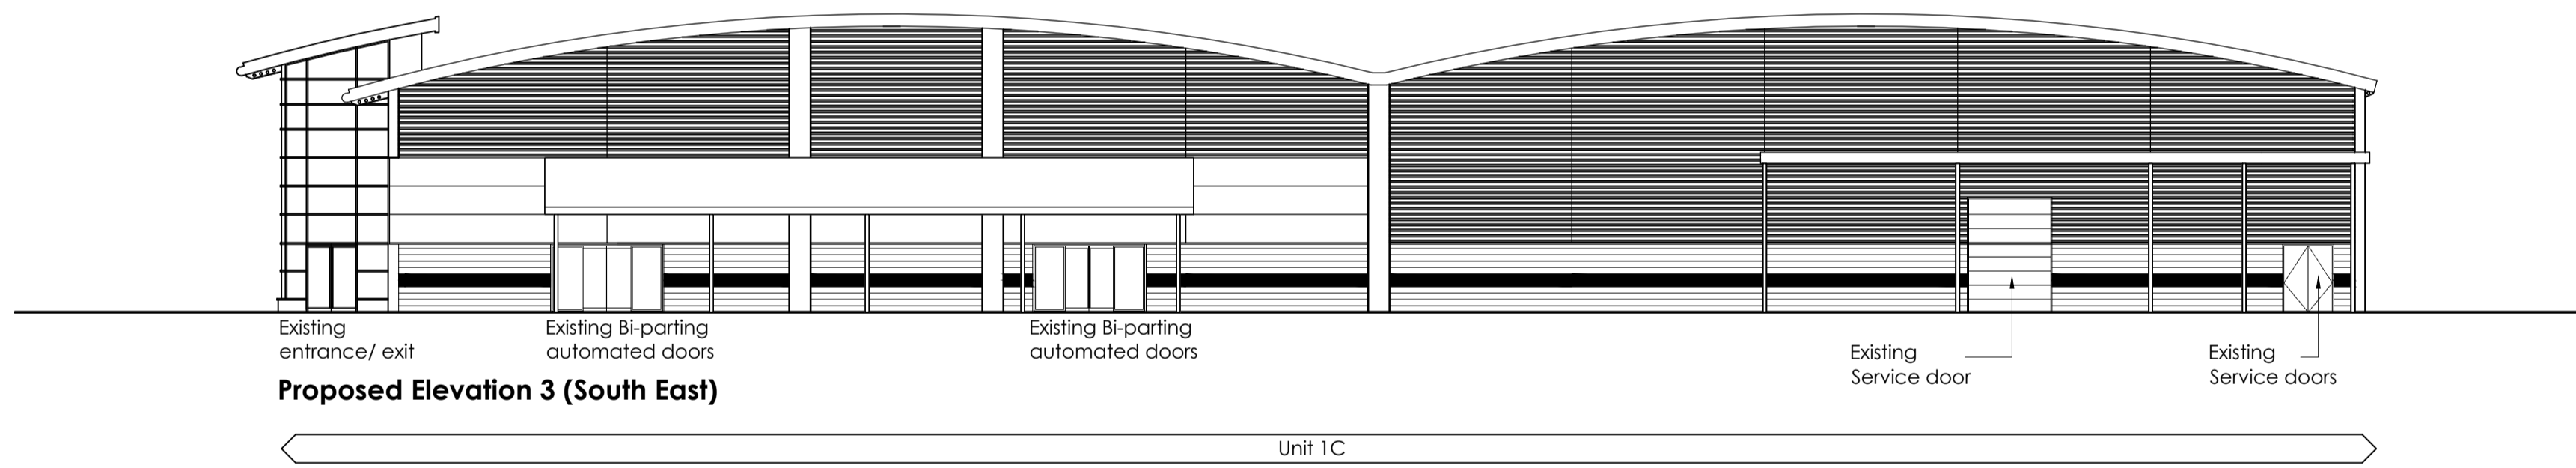
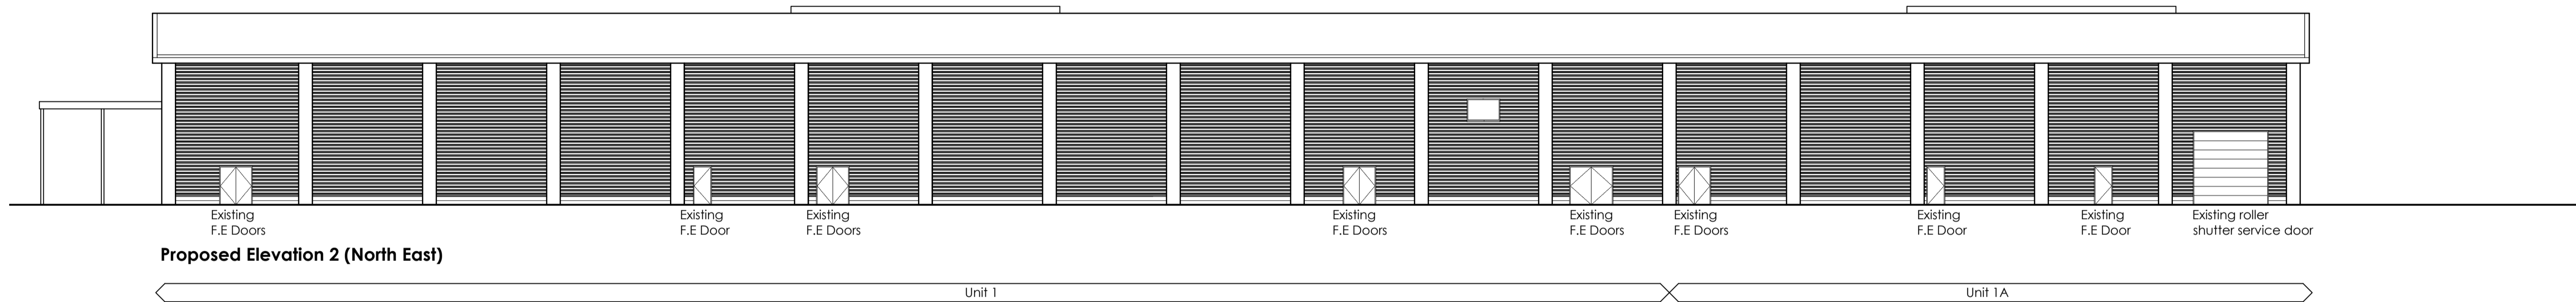


Rev.	Date	Description	Drawn	Chkd

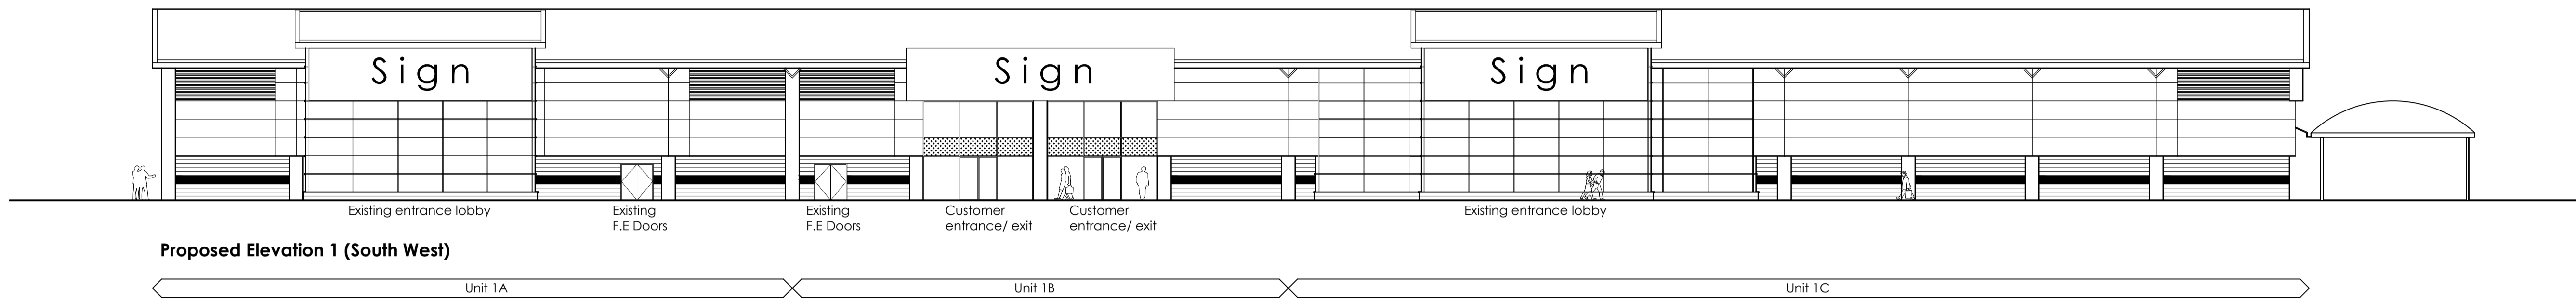

PLANNING DRAWING

This drawing has been prepared for submission to the relevant Local Authority as part of a Planning Application. It is not intended to assist with the pricing of any elements.

For Structural details refer to the Structural & Civil Engineers detailed design drawings & specifications.

For M&E information, refer to the M&E Engineers and sub contractor's design drawings & specifications.

Do not scale from this drawing. Verify all dimensions and setting out on site. Notify any discrepancies to the architect.

For Health & Safety information, refer to the Designers Risk Assessments. This drawing is copyright and may not be reproduced in whole or part without written authority.



Wakefield Manchester Milton Keynes Reading London Harrogate
www.harrispartnership.com

Client
Royal London Mutual Insurance Society Ltd

Project Title
Unit 1B

Centrum Park
Tewkesbury Road
Cheltenham

Drawing Title
Existing Elevations

Drawn	Checked	Scale	#A1	BM Status	Date	
PRW	MB	1:200	NA		01/24	
Drawing Status		Rev.	TIP Project No.			
Planning		-	14381-1			
Project No.	Originator	Volume	Level	Type	Role	Number
14381-1	THPW	00	XX	DR	A	0104