
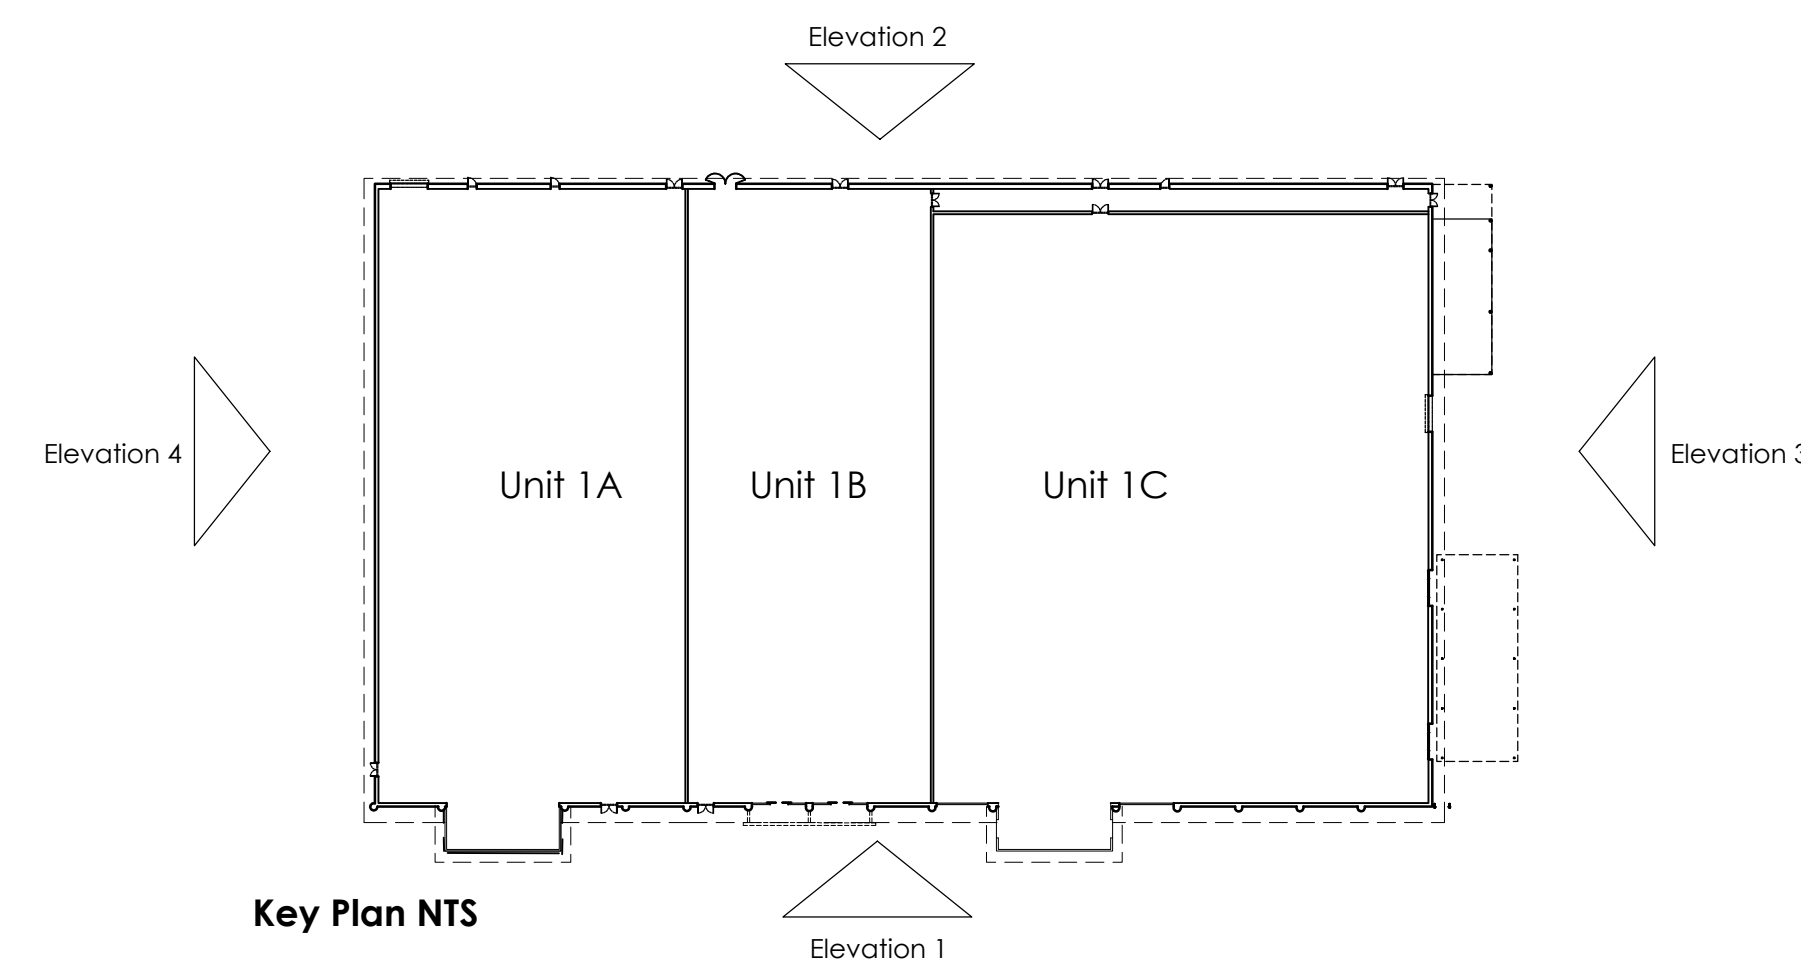
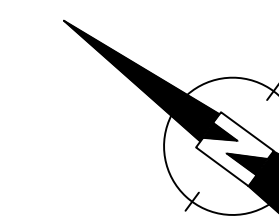
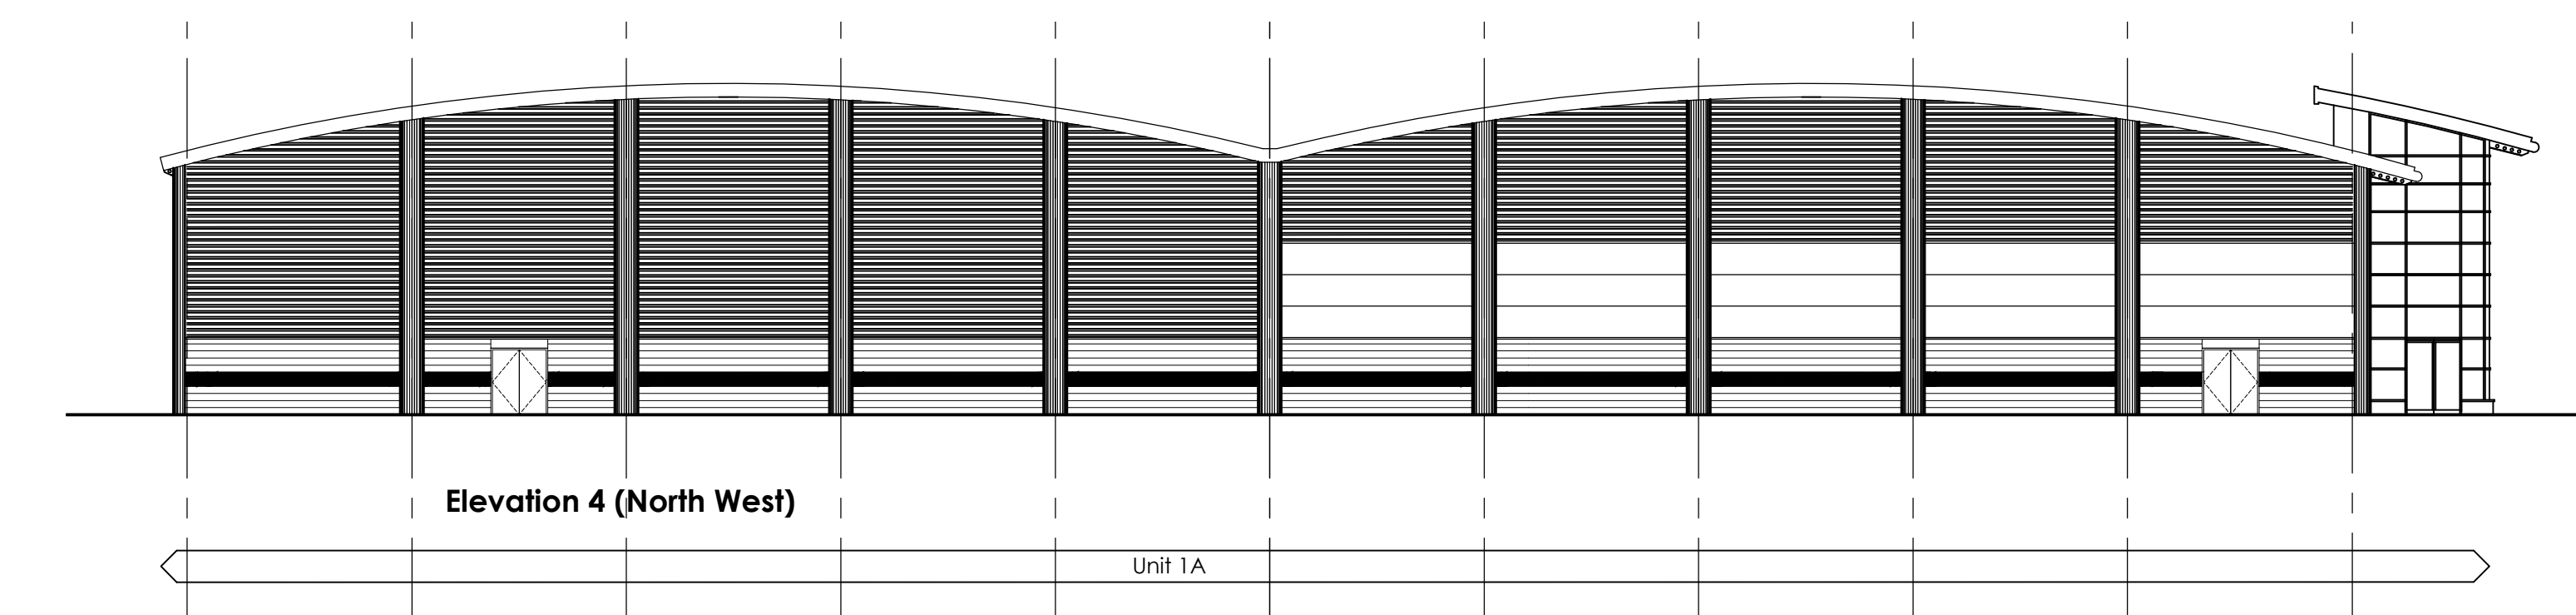
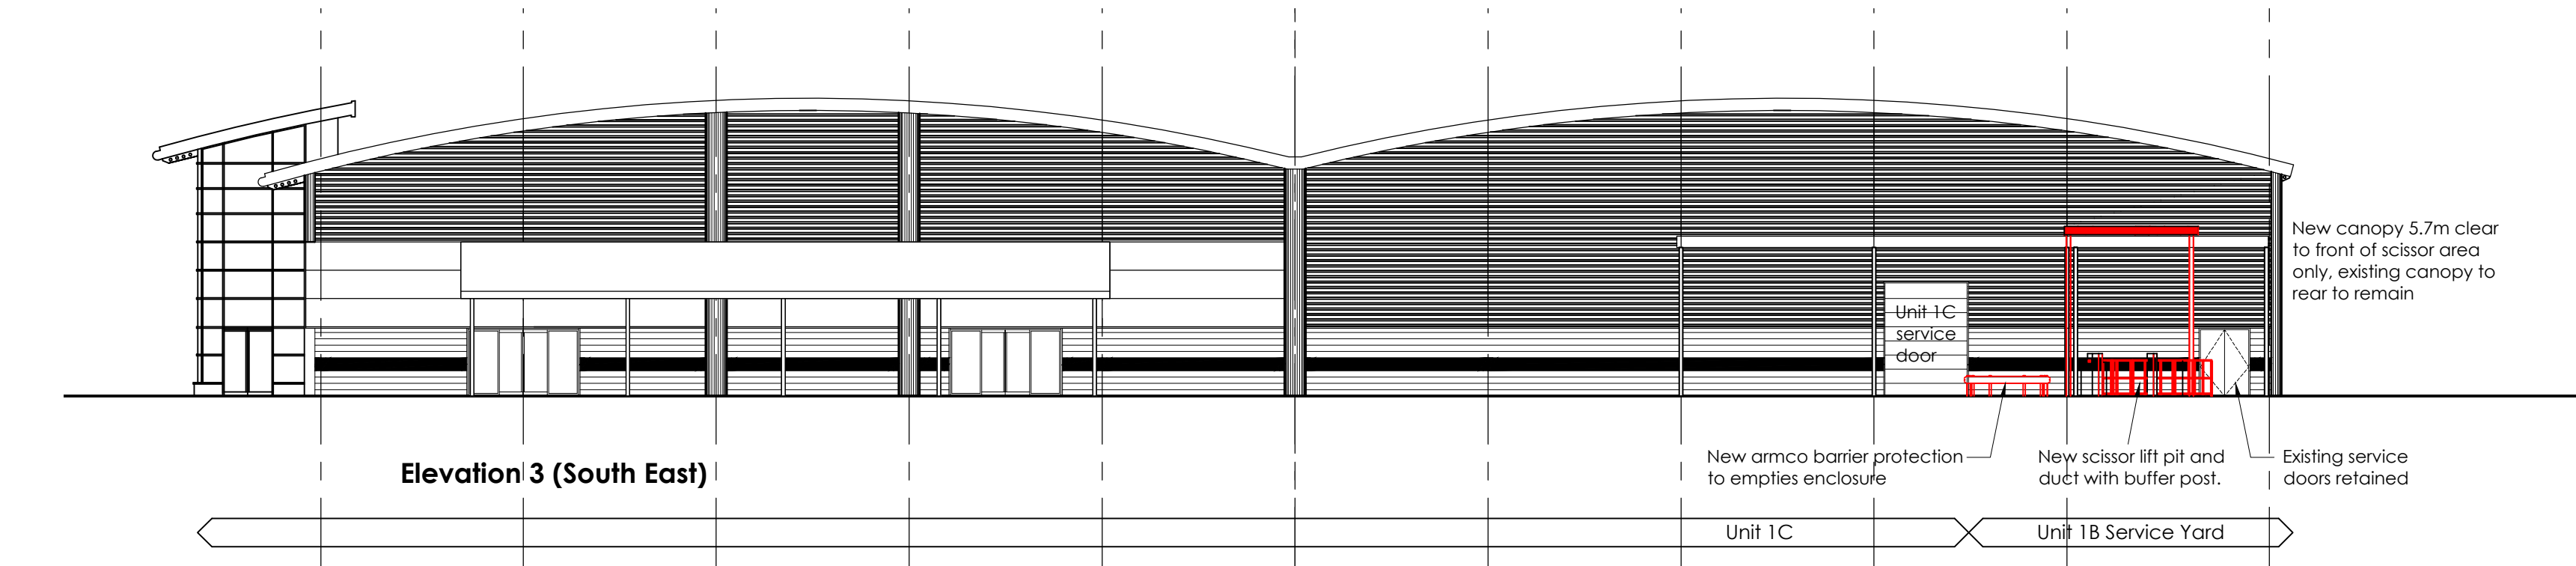
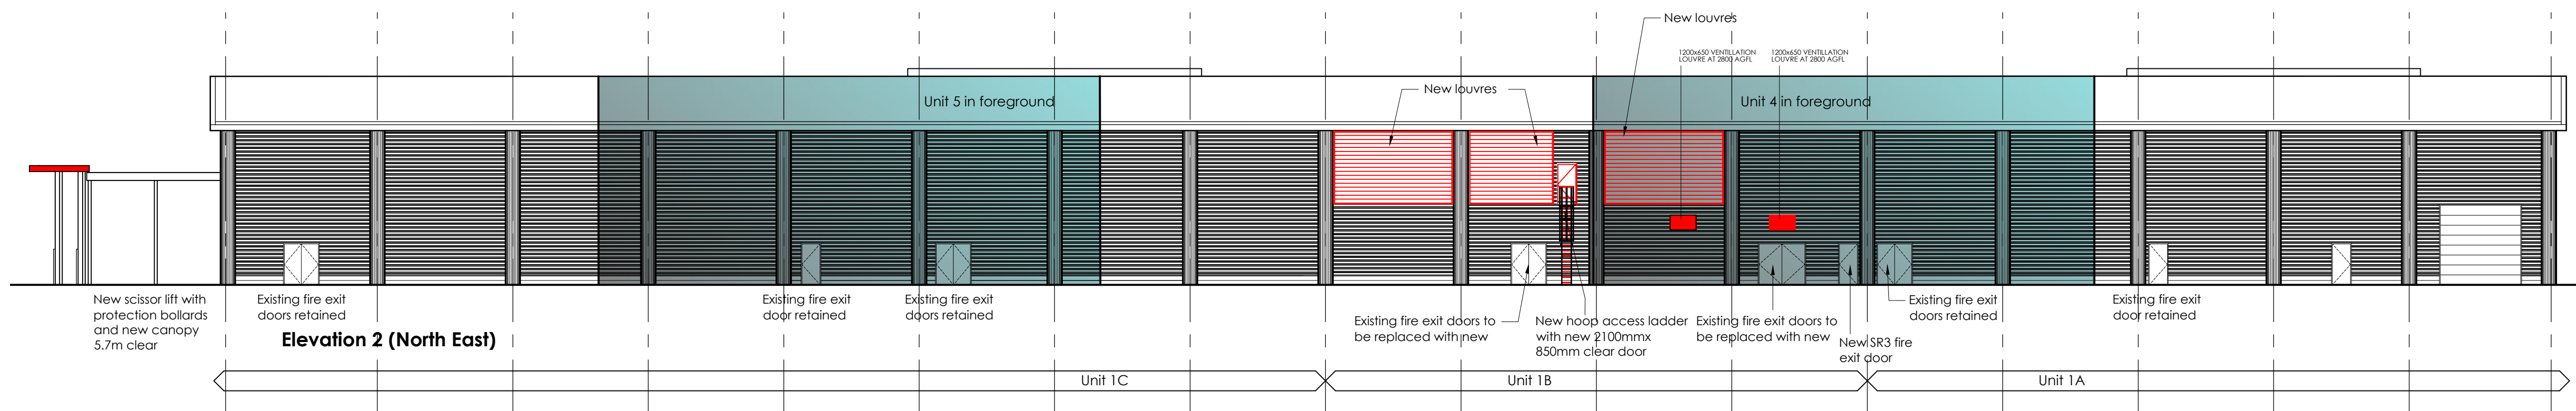


Rev	Date	Description	Drawn	Chkd

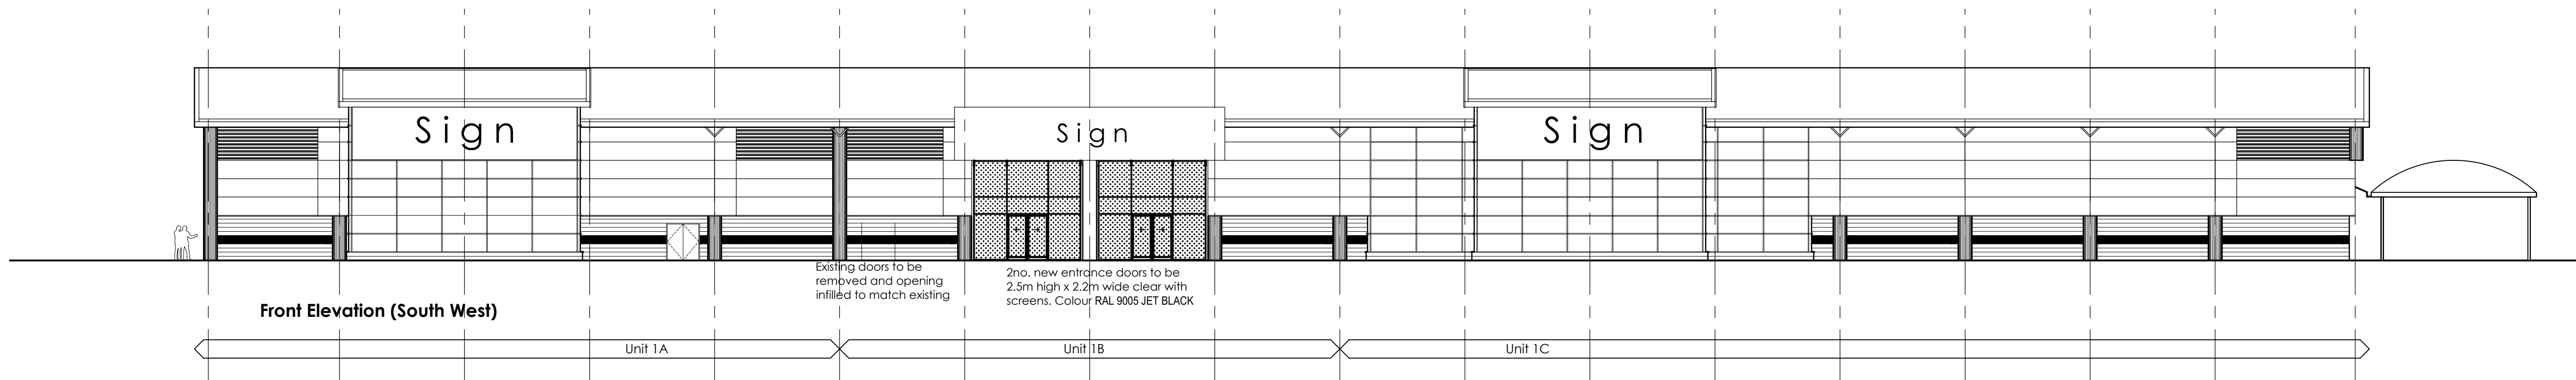

PLANNING DRAWING

This drawing has been prepared for submission to the relevant Local Authority as part of a Planning Application. It is not intended to assist with the pricing of any element.

For Structural details refer to the Structural & Civil Engineer detailed design drawings & specifications.

For M&E information, refer to the M&E Engineers and sub contractor's design drawings & specifications.

Do not scale from this drawing. Verify all dimensions and setting out on site. Notify any discrepancies to the architect.

For Health & Safety information, refer to the Designers Risk Assessments. This drawing is copyright and may not be reproduced in whole or part without written authority.



Architecture
Masterplanning
Interior Design

www.harrispartnership.com

Wakefield Manchester Milton Keynes Reading London Harrogate

Client

Royal London Mutual Insurance Society Ltd

Project Title

Unit 1B

Centrum Park
Tewkesbury Road
Cheltenham

Drawing Title

Proposed Elevations

Drawn	Checked	Scale	BA1	BIM Status	Date
PRW	MB	1:200	NA	NA	01/24

Drawing Status	Rev.	THP Project No.
Planning	-	14381-1

Project No.	Originator	Volume	Level	Type	Role	Number
14381-1	THPW	00	XX	DR	A	0114