


1. THE COPYRIGHT OF THIS DRAWING IS VESTED IN © AC DESIGN SOLUTIONS LTD AND IT MAY NOT BE REPRODUCED IN FULL, PART OR USED FOR THE MANUFACTURE OF ANY ARTICLE WITHOUT THE EXPRESS PERMISSION OF THE COPYRIGHT HOLDER.
2. **DO NOT SCALE FROM THIS DRAWING** ALL DIMENSIONS AND LEVELS TO BE CHECKED ON SITE AND VERIFIED BY THE CONTRACTOR PRIOR TO PURCHASING ANY MATERIALS.
3. ANY SPECIFICATION NOTED ON THESE DRAWINGS SHOULD BE **APPROVED BY BUILDING CONTROL** PRIOR TO PURCHASING ANY MATERIALS.
4. ALL DIMENSION ARE IN MM UNLESS NOTED OTHERWISE.
5. REPORT ALL DRAWING ERRORS, OMISSIONS AND DISCREPANCIES TO AC DESIGN SOLUTIONS LTD.
6. THE TEMPORARY WORKS AND THE STRUCTURAL INTEGRITY OF THE EXISTING AND PROPOSED STRUCTURES WITHIN AND ADJACENT TO THE WORKS ARE THE SOLE RESPONSIBILITY OF THE CONTRACTOR.
7. NO VARIATIONS TO THE DRAWINGS WILL BE PERMITTED WITHOUT THE WRITTEN APPROVAL OF AC DESIGN SOLUTIONS LTD.

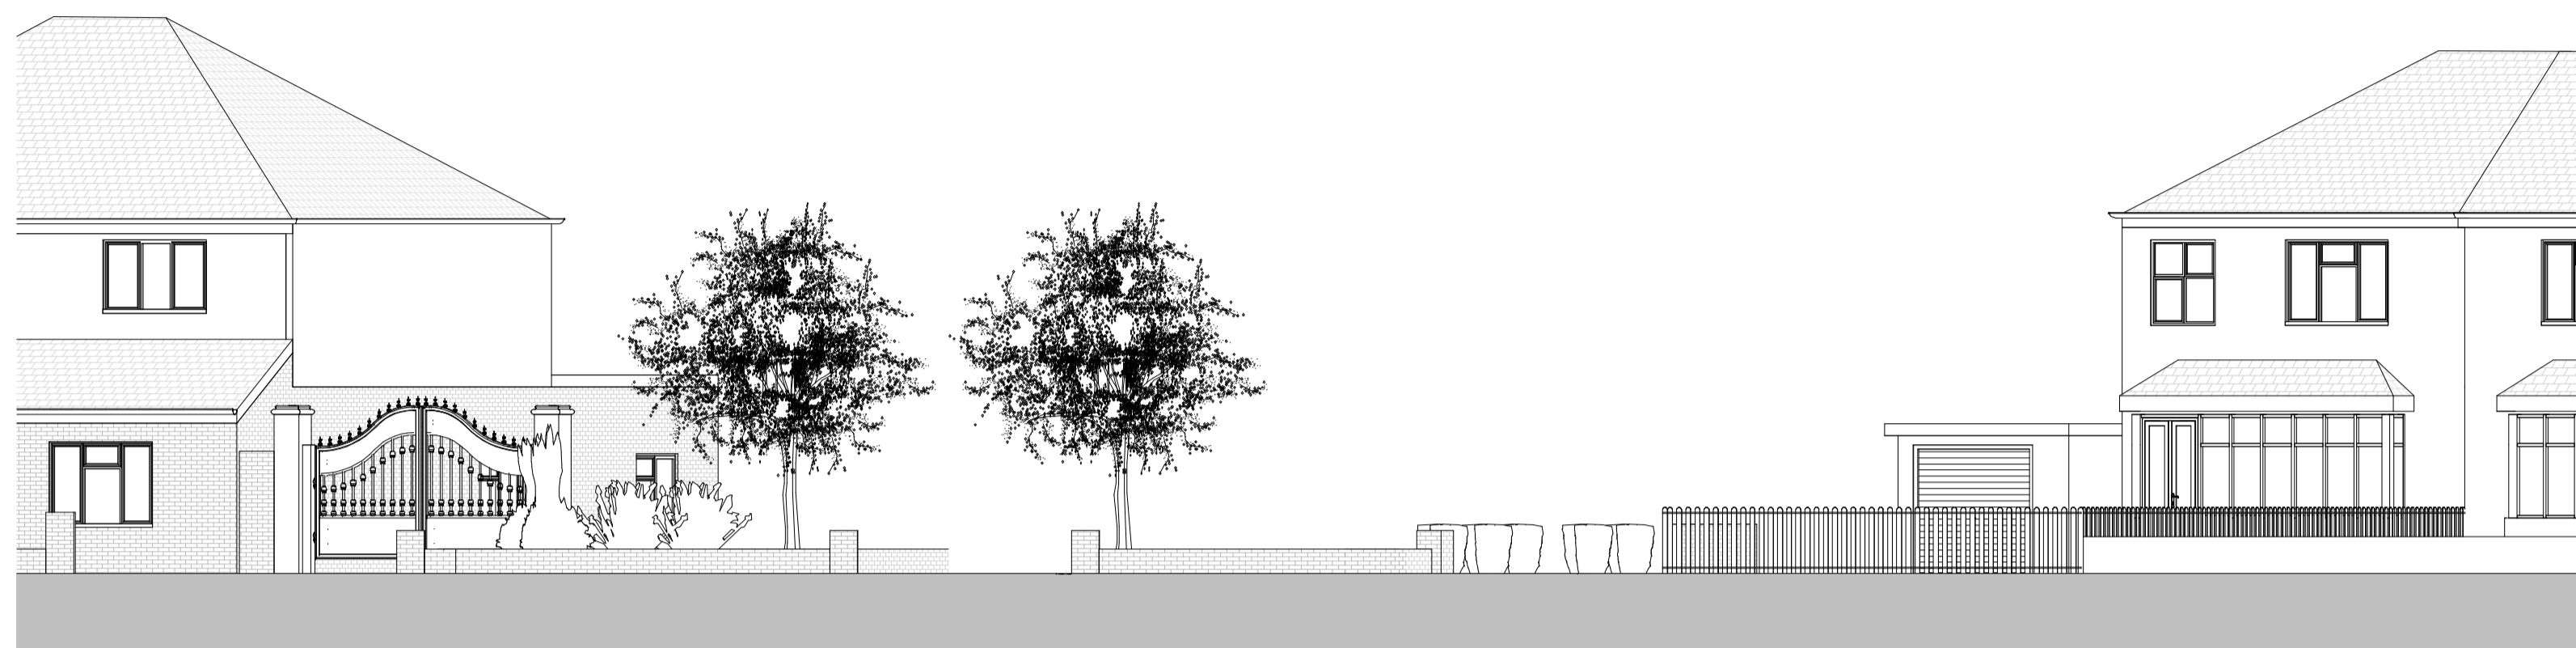


**1 EXISTING STREET SCENE**  
1 : 100



**2 PROPOSED STREET SCENE**  
1 : 100

REV	DESCRIPTION	DATE	BY
PL01	Roof and Loft Level	16.10.2023	G.V.

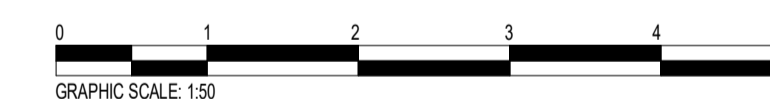

PROJECT STATUS	PLANNING		
PROJECT	150A Toms Ln, Kings Langley WD4 8NZ		
TITLE	EXISTING AND PROPOSED STREET SCENE		
CLIENT	CROWN BUILDING		
DRAWN BY G.V.	CHECKED BY Z.C.	DATE 25/01/2024	SCALE ( @A1 ) 1 : 100
DRAWING NUMBER	UK21104-P-A-206		
PROJECT NUMBER	BUILDING CLASS	PHASE	REVISION
UK21104	VA		PL 01