
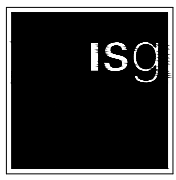


Rev.	Description	By	Date
1	ISSUED FOR PLANNING CONSENT	RP	22/02/2024

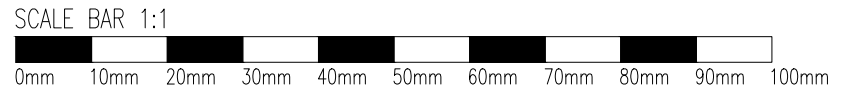

(C) These drawings are Not to be copied or reproduced in any form without the written permission and Full consent of ISG Plc

MAIN CONTRACTOR ISG	CONTRACT NATWEST ATM REPLACEMENTS 2023	JOB # NW_10463	DATE 22/02/2024	DRAWN BY RP
SCALE 1:50	SITE RBS COATBRIDGE WHIFFLET, Eastern Place, Whifflet Road, Coatbridge, ML54EW	DESIGN ARCHITECT ISG		
DRAWING STATUS CONSTRUCTION	Hemingford House, 7 Glebe Road, Huntingdon, PE29 7DN Tel: 01480 423 500 Fax: 01480 412 043			
REVISION DATE	01 22/02/2024	DRAWING NUMBER ISG-RBS-COATBRIDGE WHIFFLET-01	SHEET 1 of 1	