



Site Elevation to Southend Arterial Road (North)  
Scale 1:100

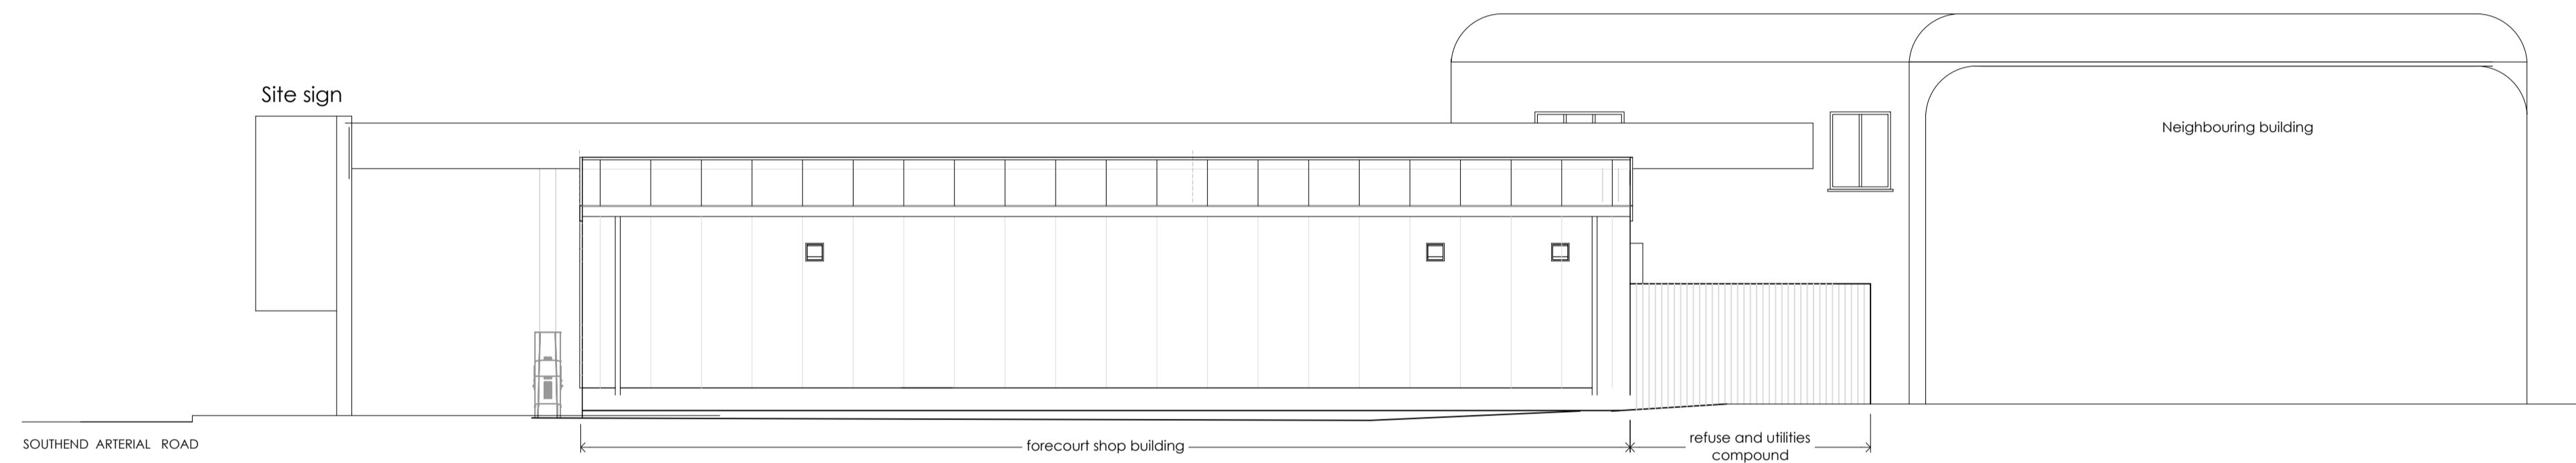

Site Elevation (West)  
Scale 1:100

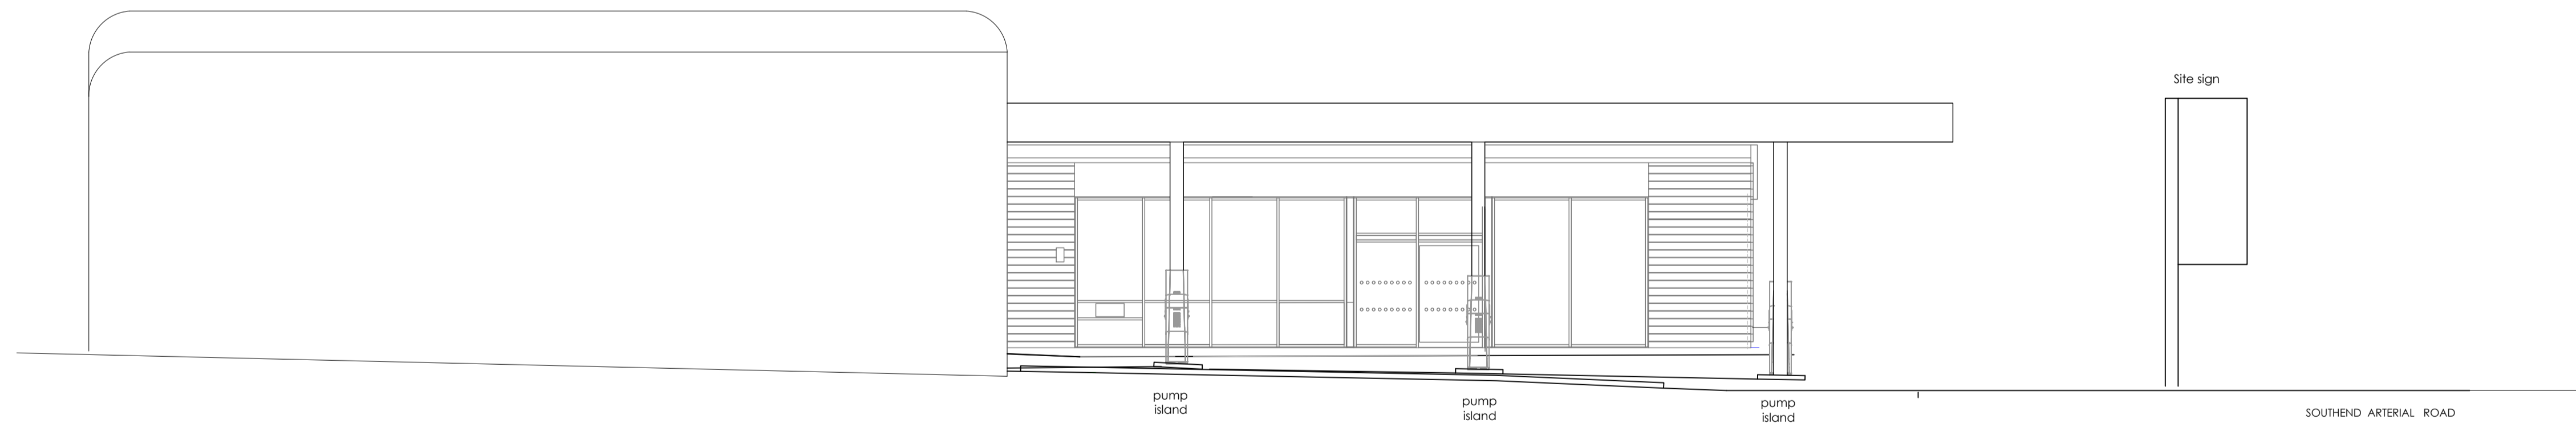

Site Elevation (East)  
Scale 1:100



rev	date	by	description
~	31-01-2024	GY	Drawing Created

CLIENT  
**mfg** motor fuel group  
10 Bricket Road  
St Albans, Hertfordshire  
AL1 3JX

PROJECT LOCATION  
Laindon Service Station  
Arterial Road, Laindon,  
Essex. SS15 6DP

DRAWING  
Existing Site Elevations

PLANNING

**Wyeth**  
Projects Services  
The Cart Shed, Amberley Court,  
Amberley Lane, Millford, Surrey,  
GU8 5EB, United Kingdom  
Tel: +44 (0)1483 424704  
Email: enquires@wyethprojects.com  
© This drawing is the copyright of WYETH PROJECTS SERVICES LTD.

Date: January 2024	Drawn By: G K Young	<b>A1</b> original size
Scale: 1:100	Dwg No: WPS-MFG-104-P-31	Rev: ~