




Site Elevation to Southend Arterial Road (North)
Scale 1:100

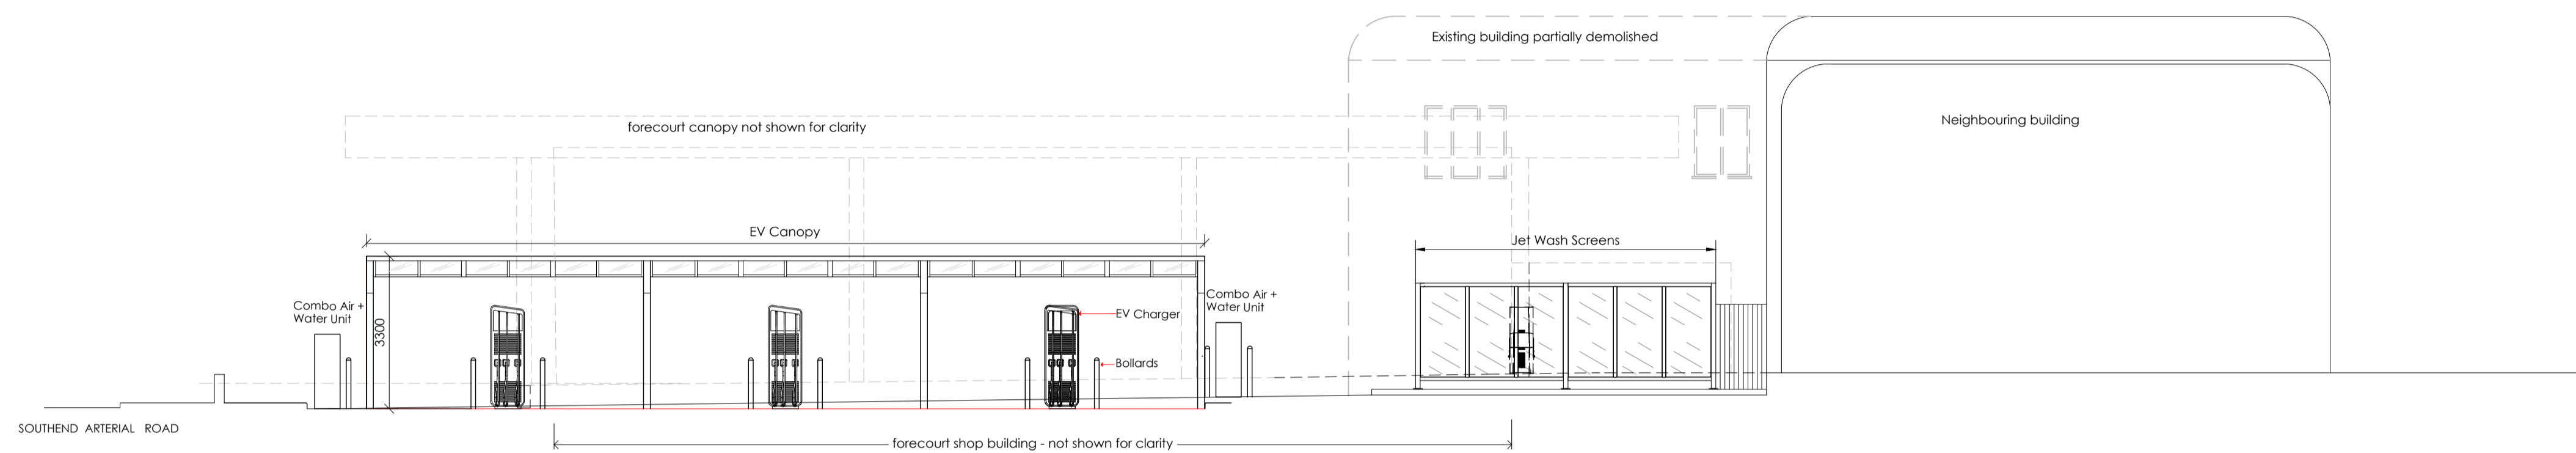

Site Elevation (West)
Scale 1:100

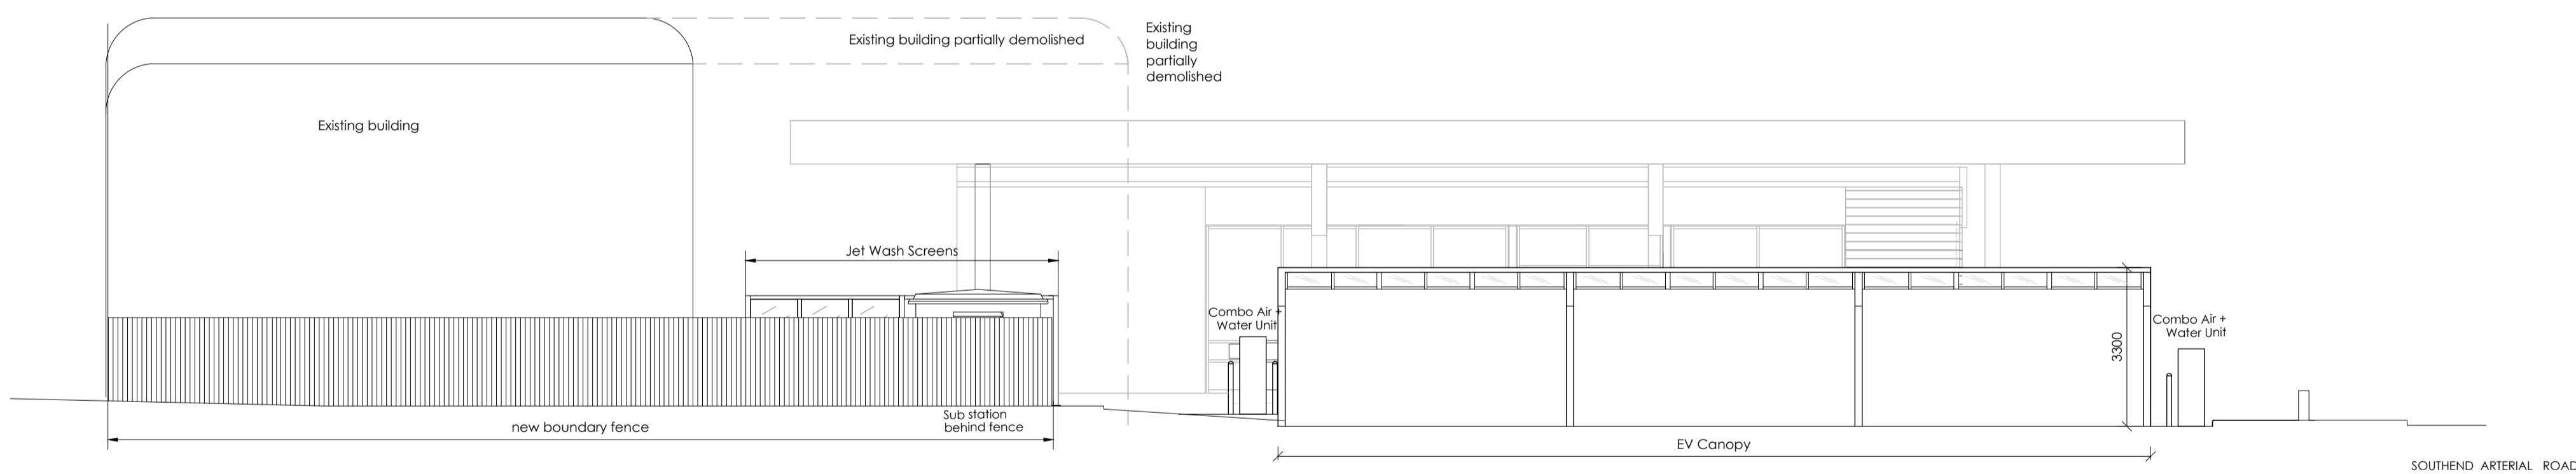

Site Elevation (East)
Scale 1:100

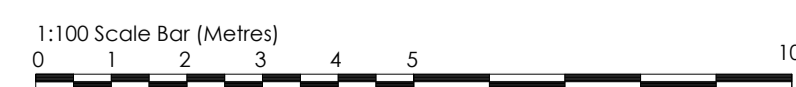

rev	date	by	description
~	31-01-2024	GY	Drawing Created

CLIENT
mfg motor fuel group
 10 Bricket Road
 St Albans, Hertfordshire
 AL1 3JX

PROJECT LOCATION
 Laindon Service Station
 Arterial Road, Laindon,
 Essex. SS15 6DP

DRAWING
 Proposed Site Elevations

PLANNING

Wyeth
 Projects Services
 The Cart Shed, Amberley Court,
 Amberley Lane, Millford, Surrey,
 GU8 5EB, United Kingdom
 Tel: +44 (0)1483 424704
 Email: enquires@wyethprojects.com
 © This drawing is the copyright of WYETH PROJECTS SERVICES LTD.

Date: January 2024	Draw By: G K Young	A1 original plot size
Scale: 1:100	Dwg No: WPS-MFG-104-P-33	Rev: ~