


Sketch Plan

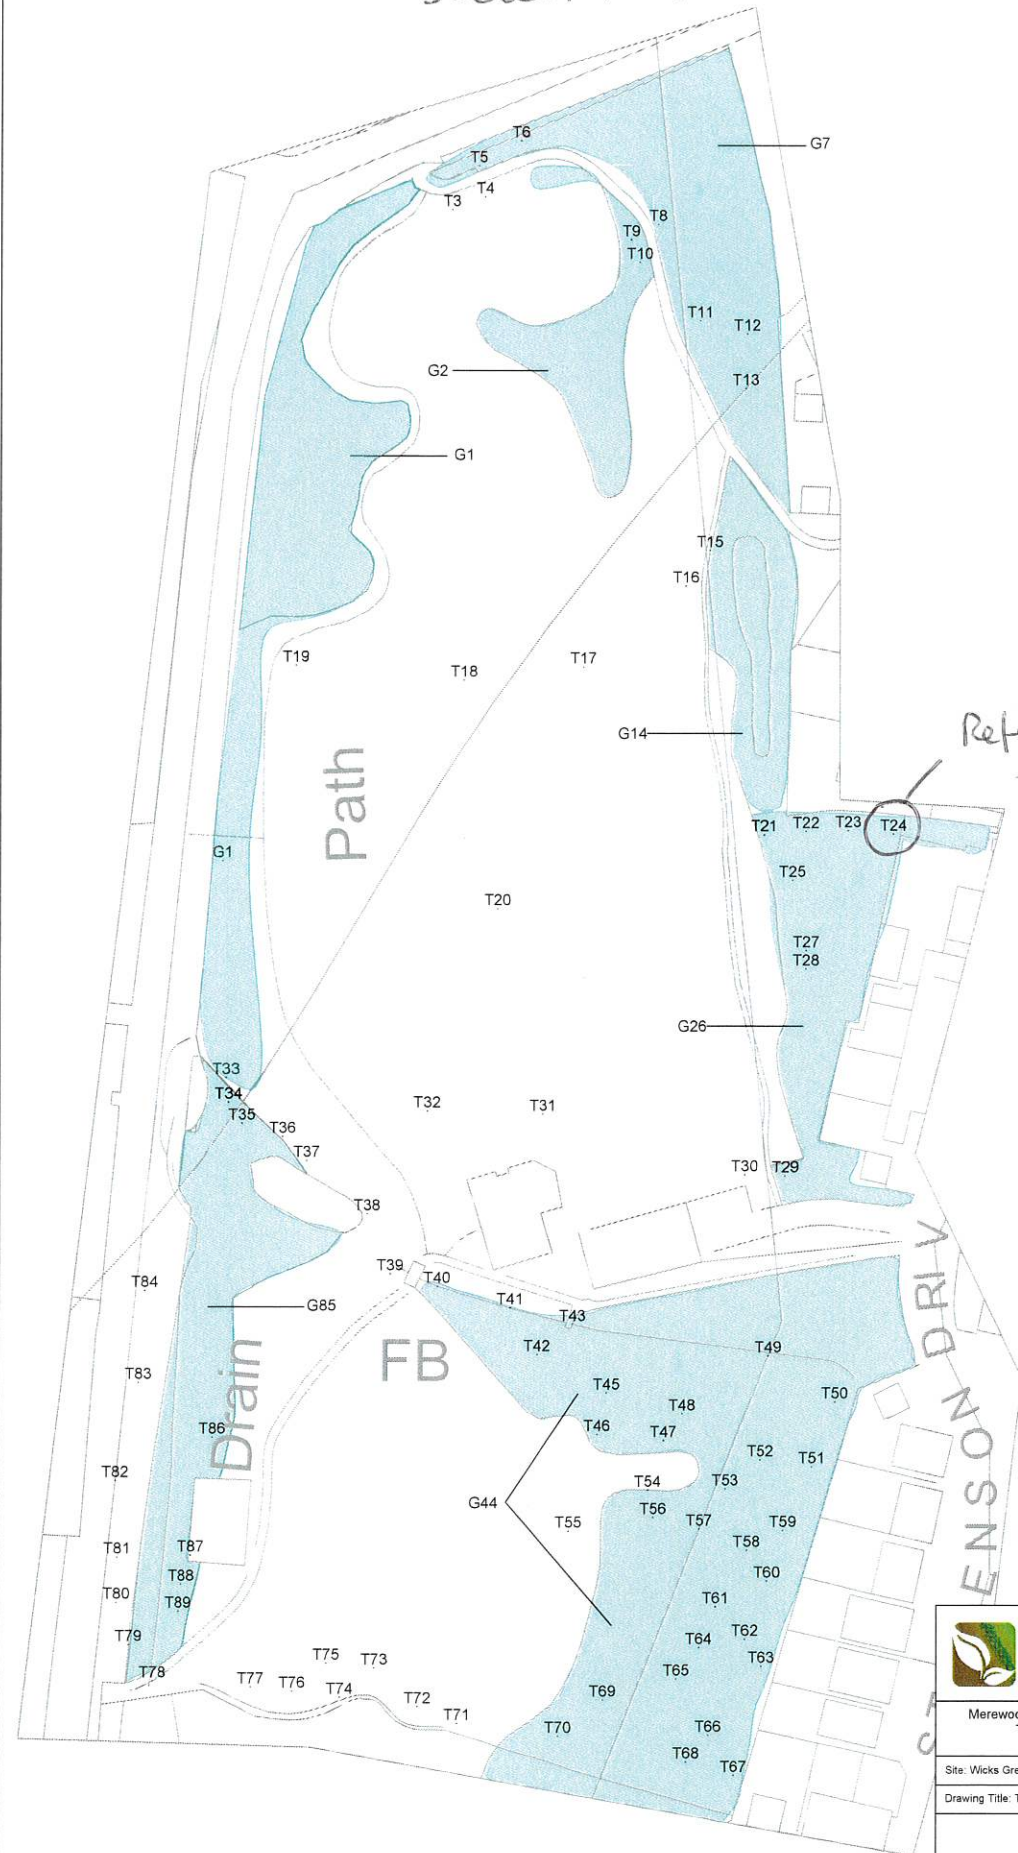


Referred to as
T6 Ash.



Merewood, Gregory Road, Hedgerley, Bucks. SL2 3XW
 Tel: 01753 647236 Mob: 07784 915944
 email: s_jmon.hawkins@hotmail.co.uk

Site: Wicks Green, Binfield	1:1000 @ A3
Drawing Title: Tree Condition Survey	April 2023

Legend

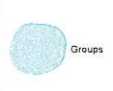

Groups

Note: All tree/group positions are approximate

