


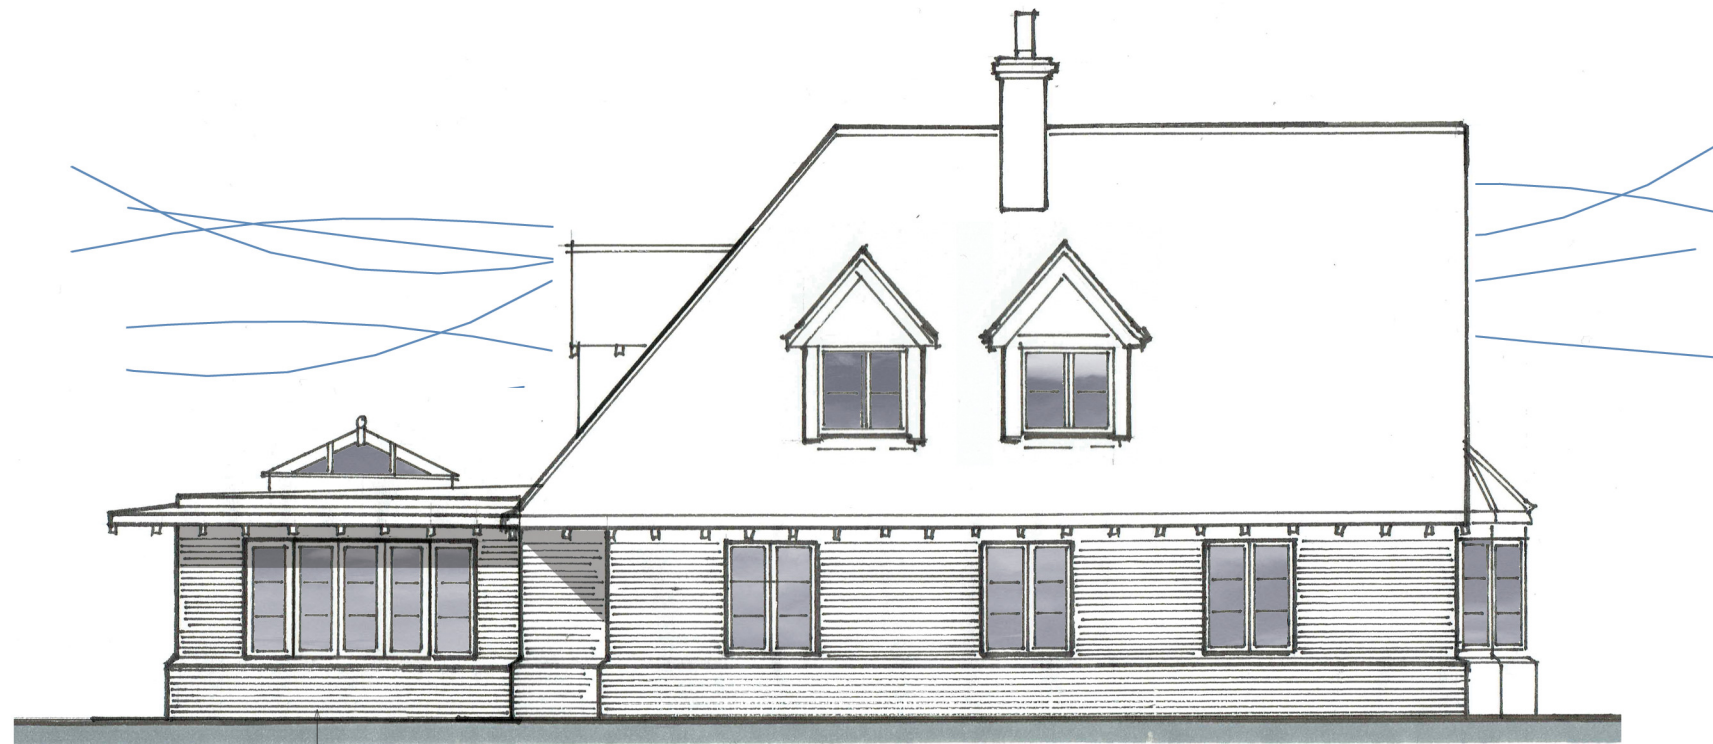

Existing Elevation



Proposed Elevation

Rear extension.
Brickwork to match existing.
Windows/Doors/Rooflight -
Dark brown uPVC to match
existing
Roof - Grey GRP



PURPOSE OF ISSUE
Planning Application

**MONTE
CALVO**
ARCHITECTS

Mulberry House Main Street Tansor PE8 5HS
T: +44 (0)1832 570705 E: fm@montecalvo.co.uk

PROJECT
Extension and alterations at:
26 Church Lane, Milton
Cambridge CB24 6AB

TITLE
Elevations -
Side facing East

CLIENT
Amanda and Howard
Scarborough

DRAWN BY mca	CHECK BY fm	DATE 17.02.2024
-----------------	----------------	--------------------

SCALE (@ A3) 1:100 @ A3	PROJECT NUMBER 1320
----------------------------	------------------------

DRAWING NUMBER AP007	REV
-------------------------	-----