



23 Newtown Rd Raunds

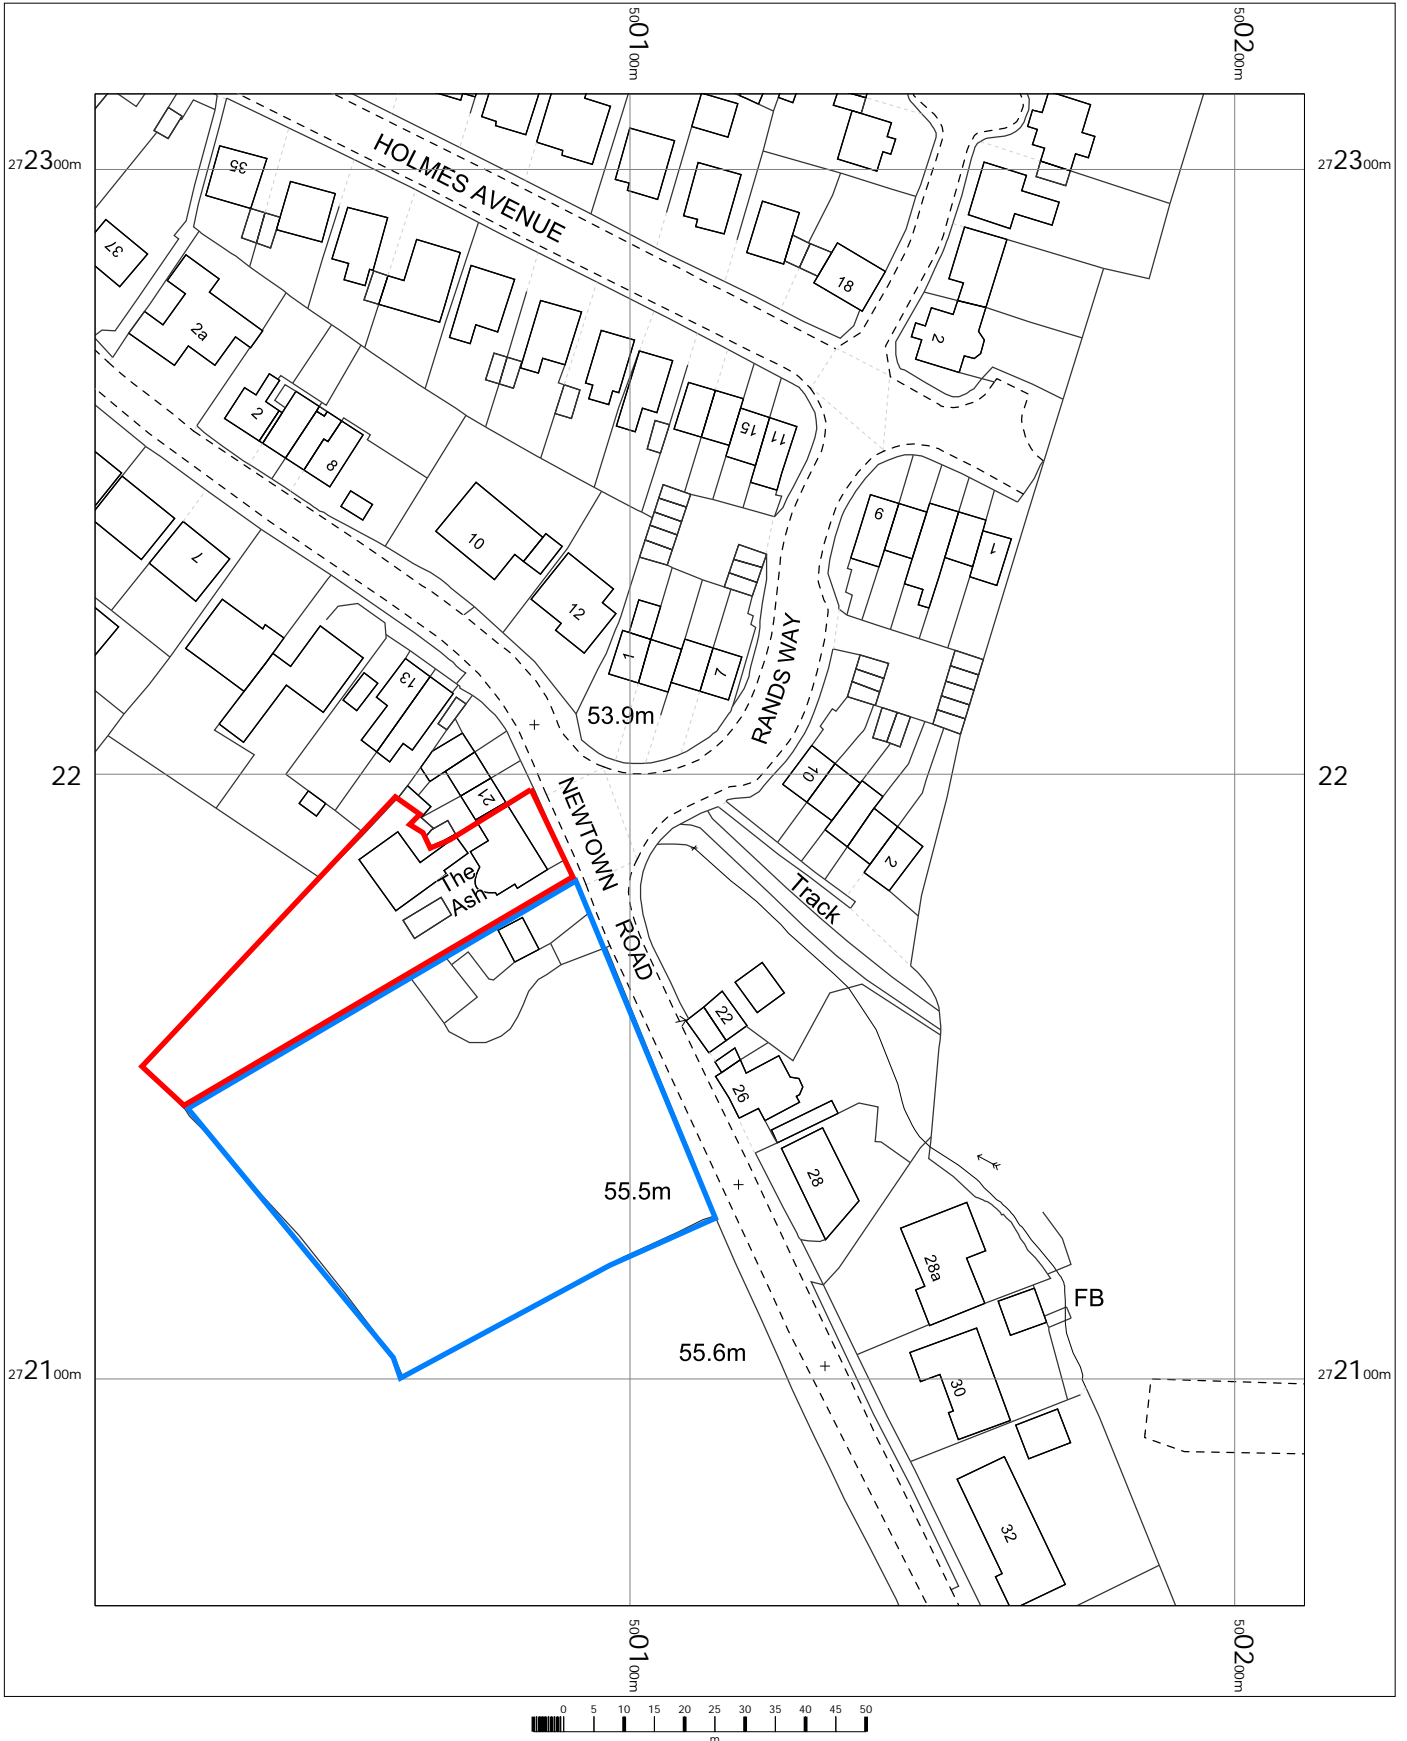

OS MasterMap 1250/2500/10000 scale
Wednesday, August 9, 2023, ID: CM-01119557
www.centremapslive.co.uk

1:1250 scale print at A4, Centre: 500112 E, 272188 N

©Crown Copyright Ordnance Survey. Licence no. AC0000849896

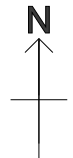

FOR A BETTER POINT OF VIEW