


Location Plan

Site Address: Olive Grove Nurseries Polebrook, Olive Grove Nurseries, Oundle Road, Polebrook, PE8 5LQ

Date Produced: 19-Feb-2024

Scale: 1:1250 @A3

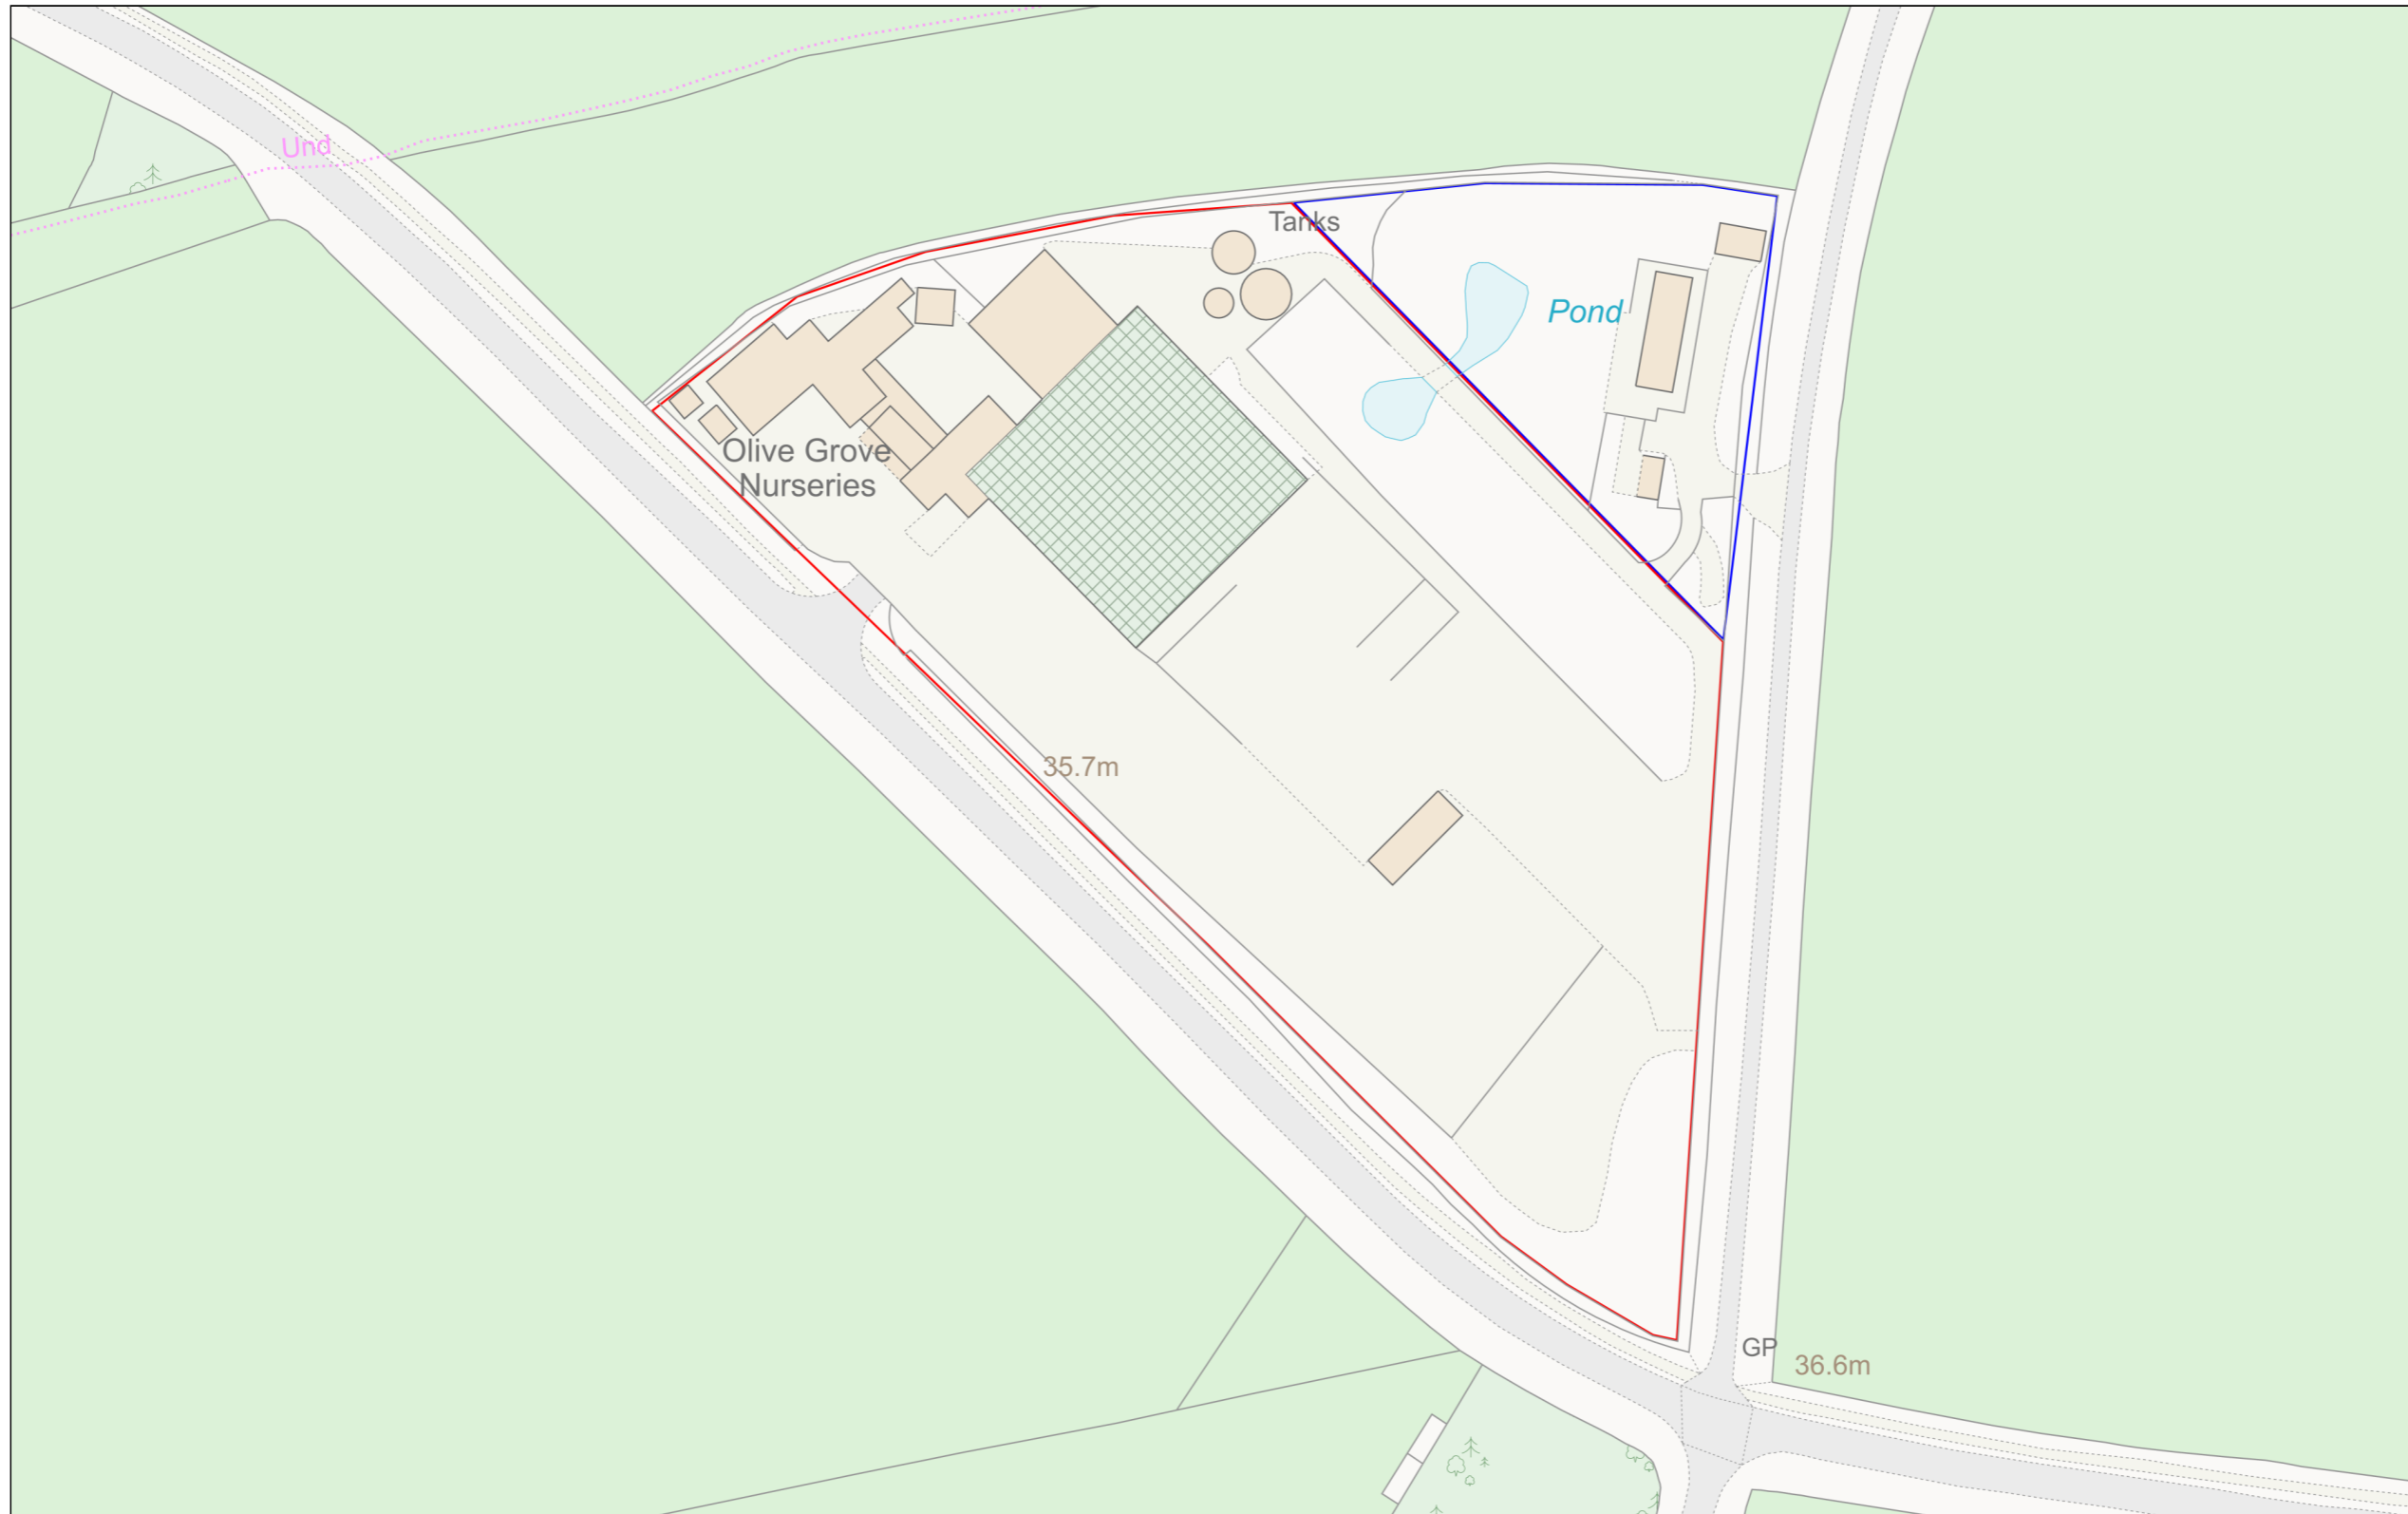

Planning Portal Reference: PP-12818504v1