


Note :
 Works associated with change & use
 are covered under application 2022105791TP



Existing Ground Floor Plan 1:100

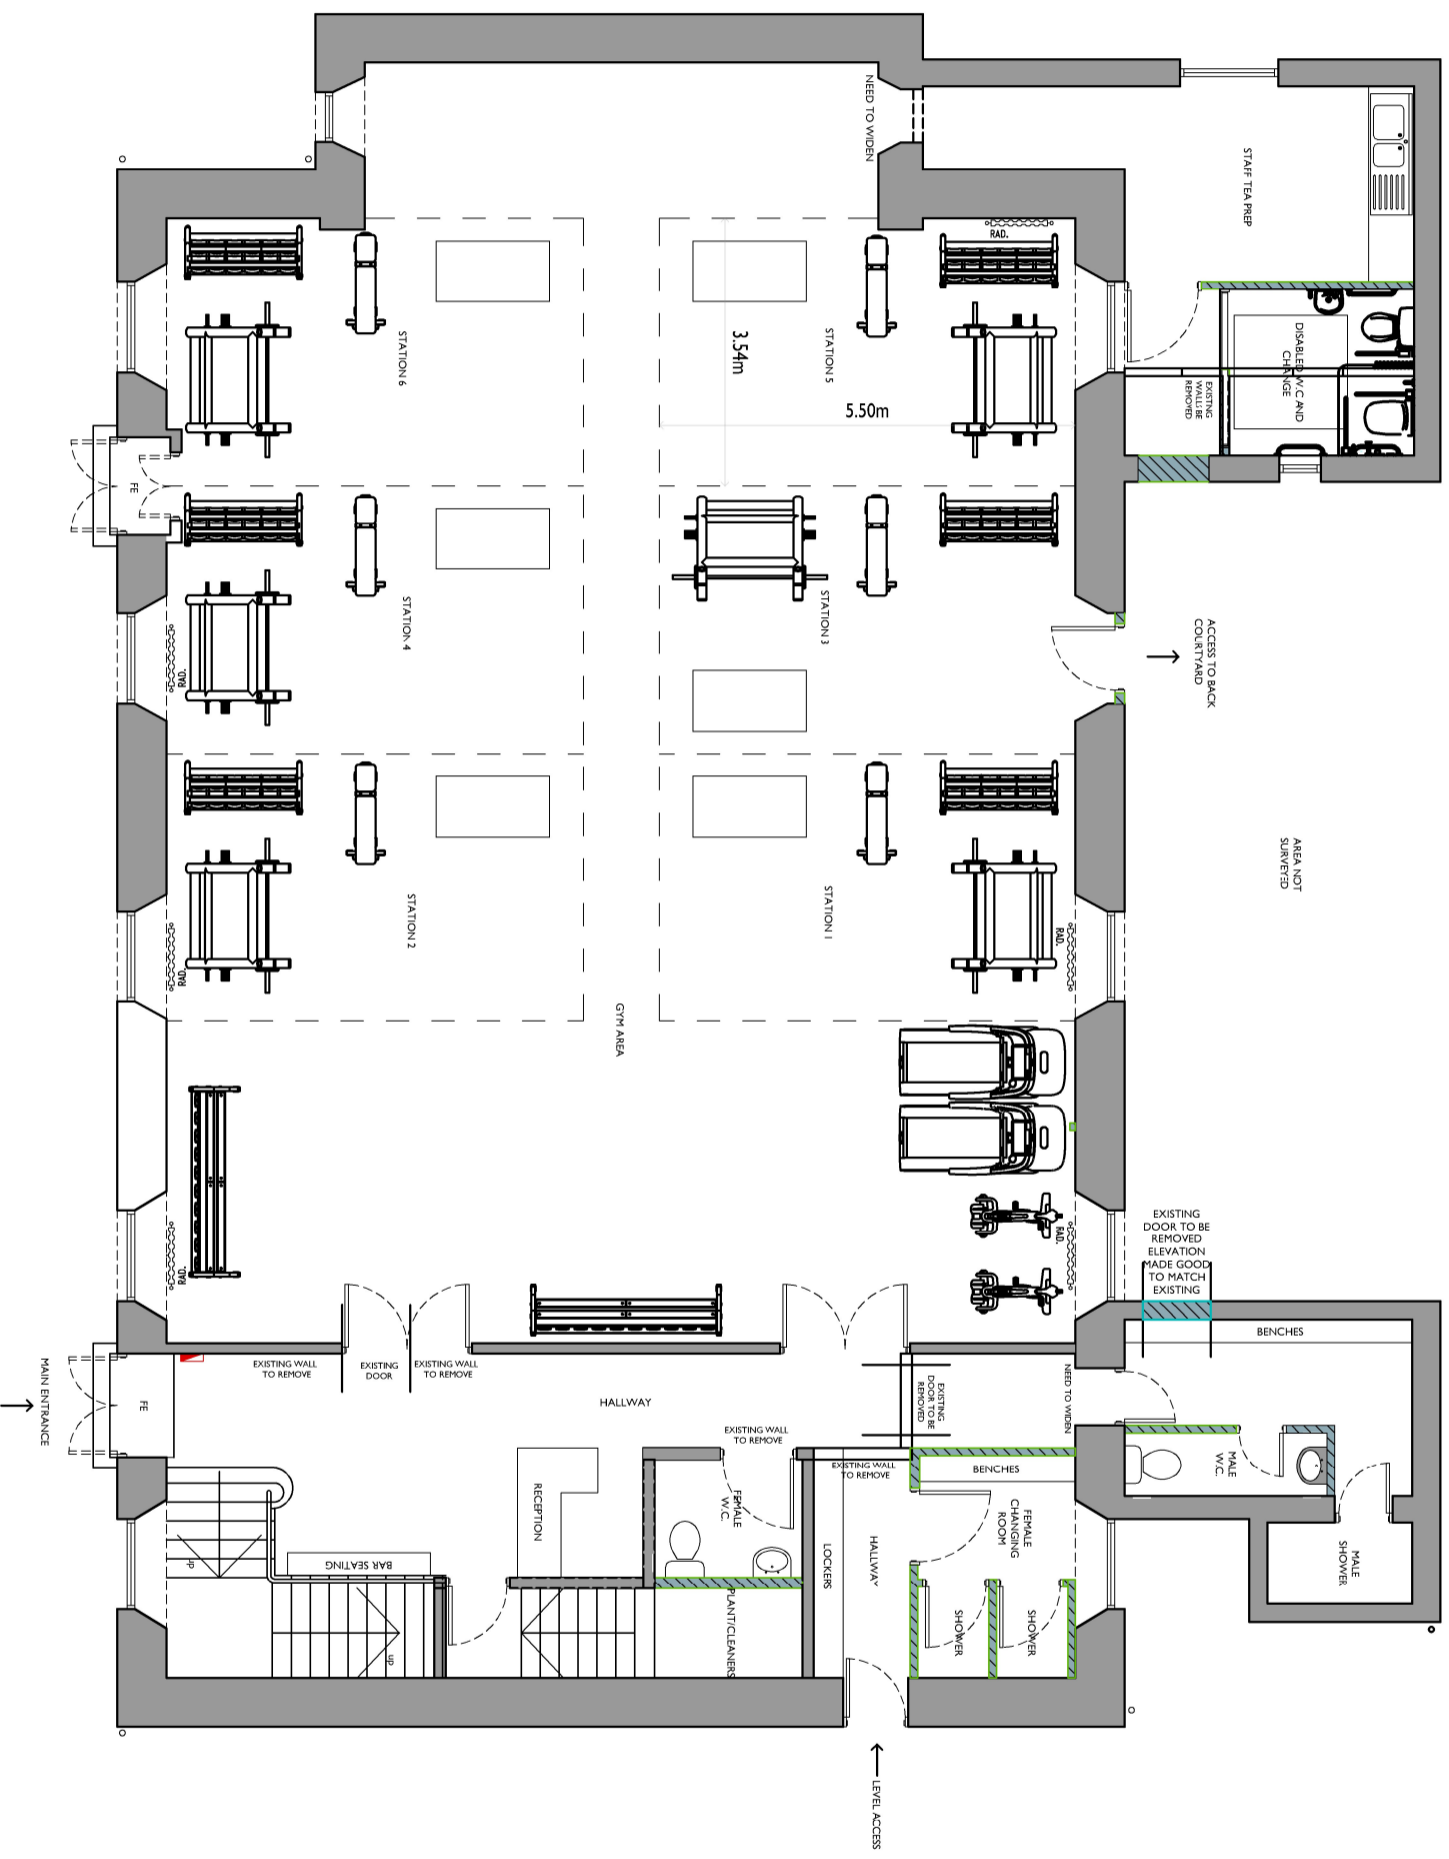