




Location Plan (1:1250)

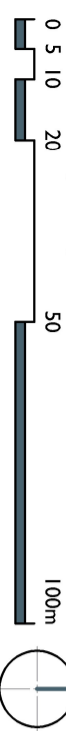

- KEY**
- - - - - Within Client Ownership
 - - - - - Extent of Works

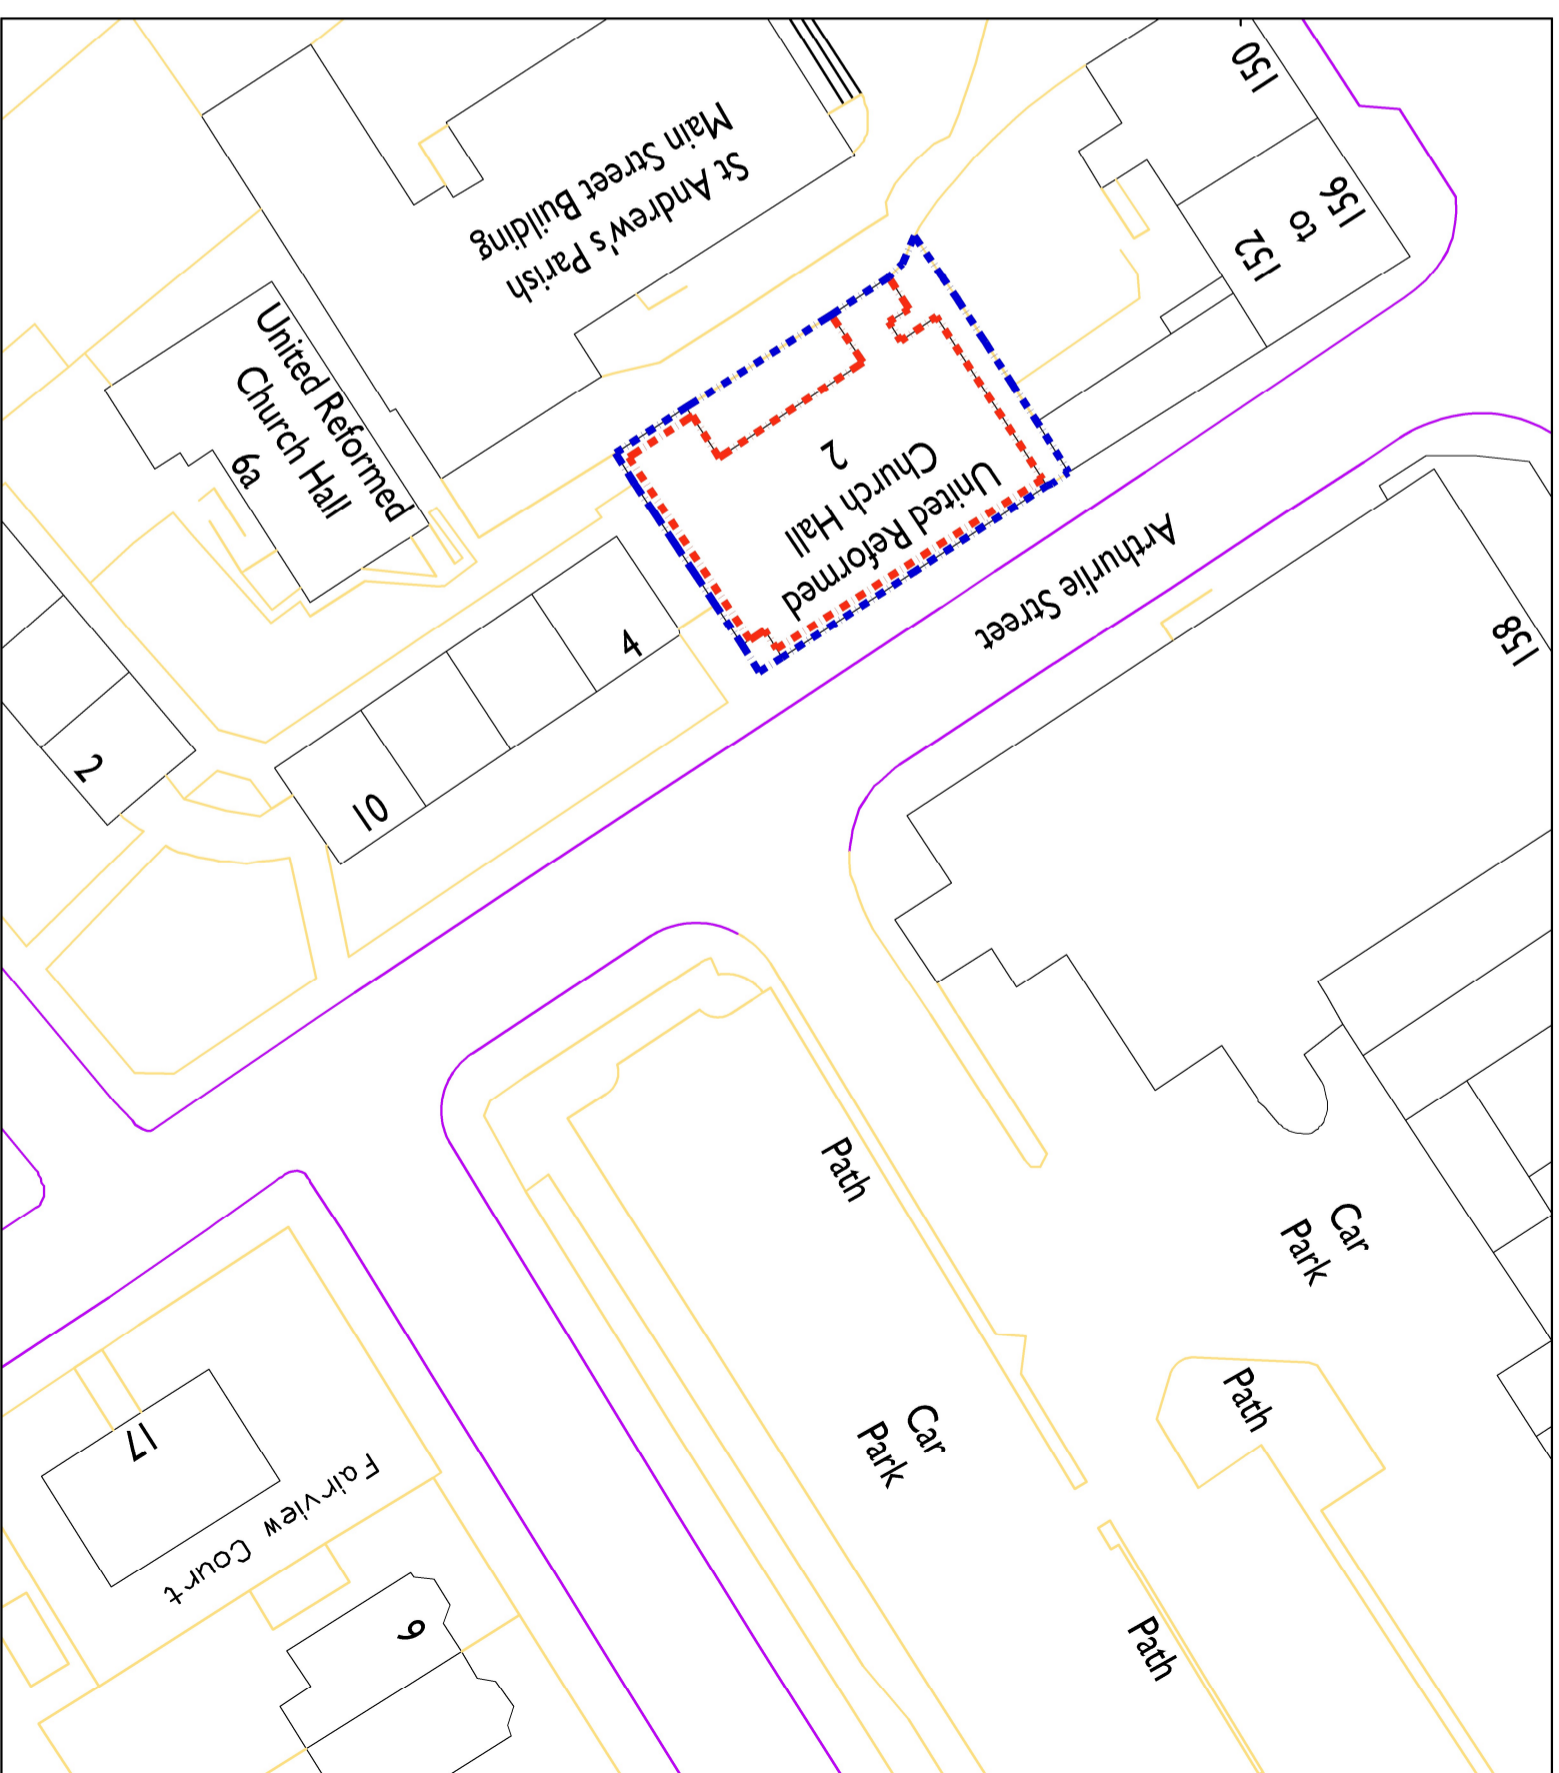

Block Plan (1:500)

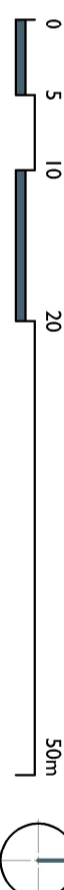

issue stage:	PLANNING	drawn:	VM
date:	Sep-22	paper size:	A3
drawing number & revision:	22067_PL100		