


Note :
Works associated with change & use
are covered under application 2022105791TP

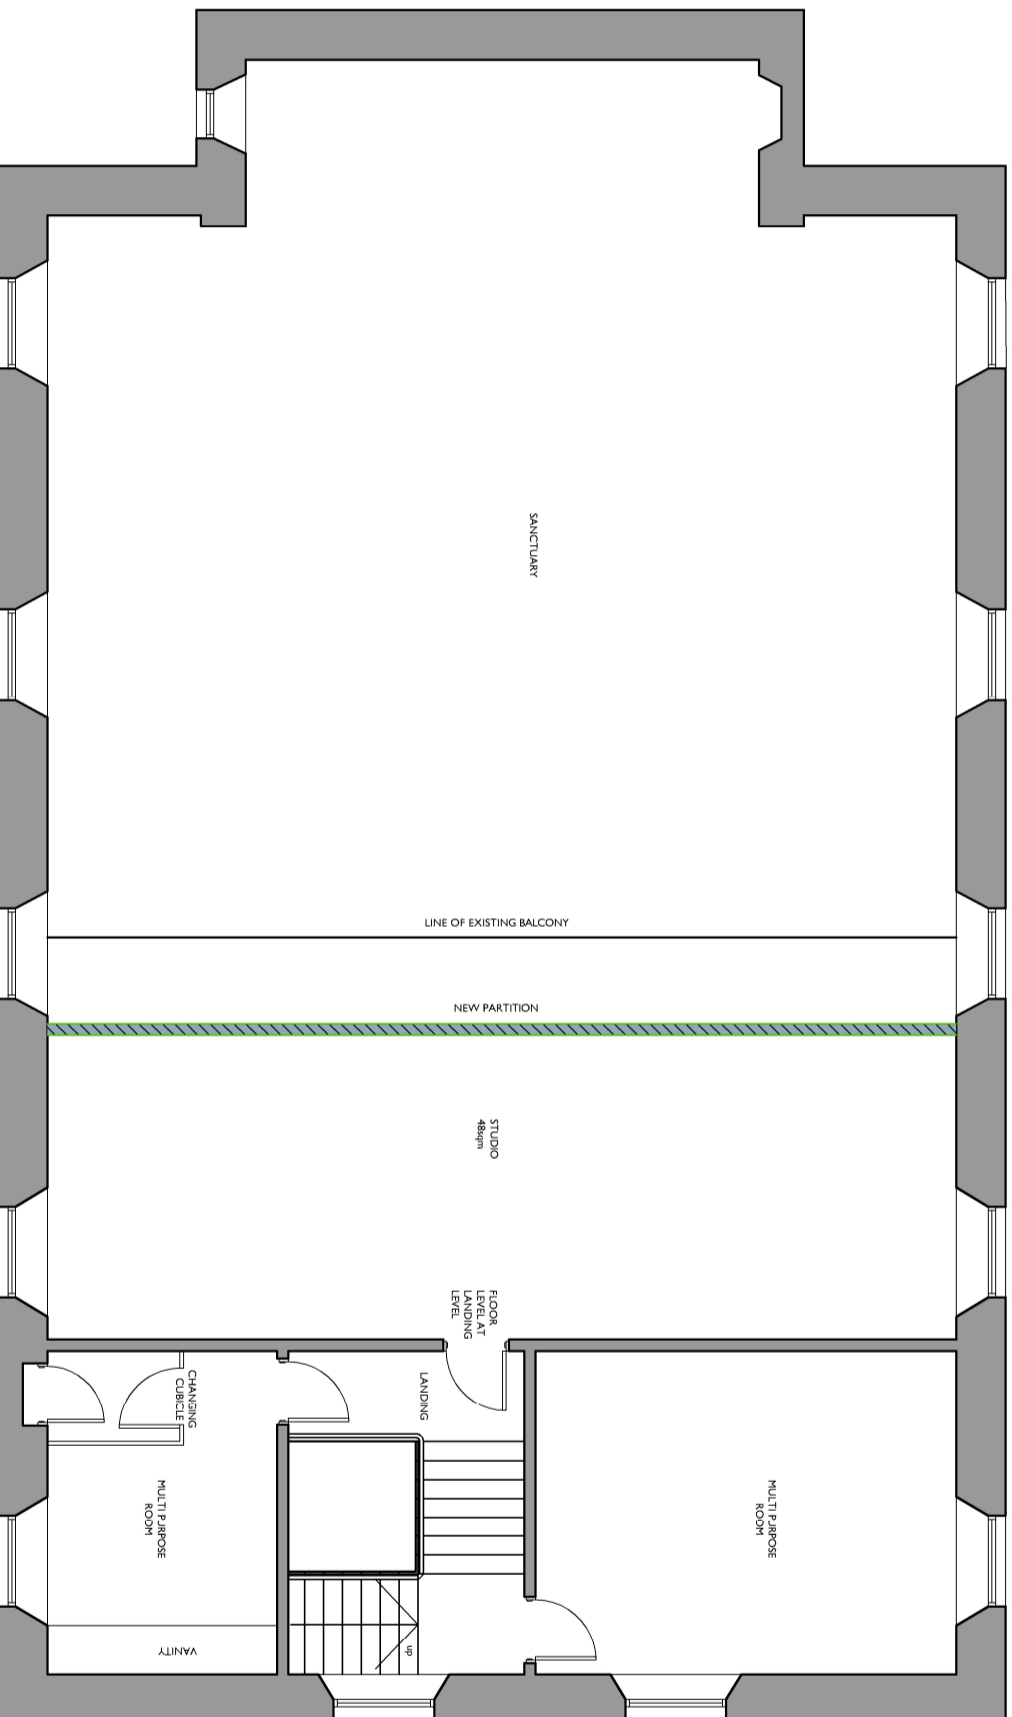

Existing Upper Floor Plan 1:100

