



Location Plan (1:1250)

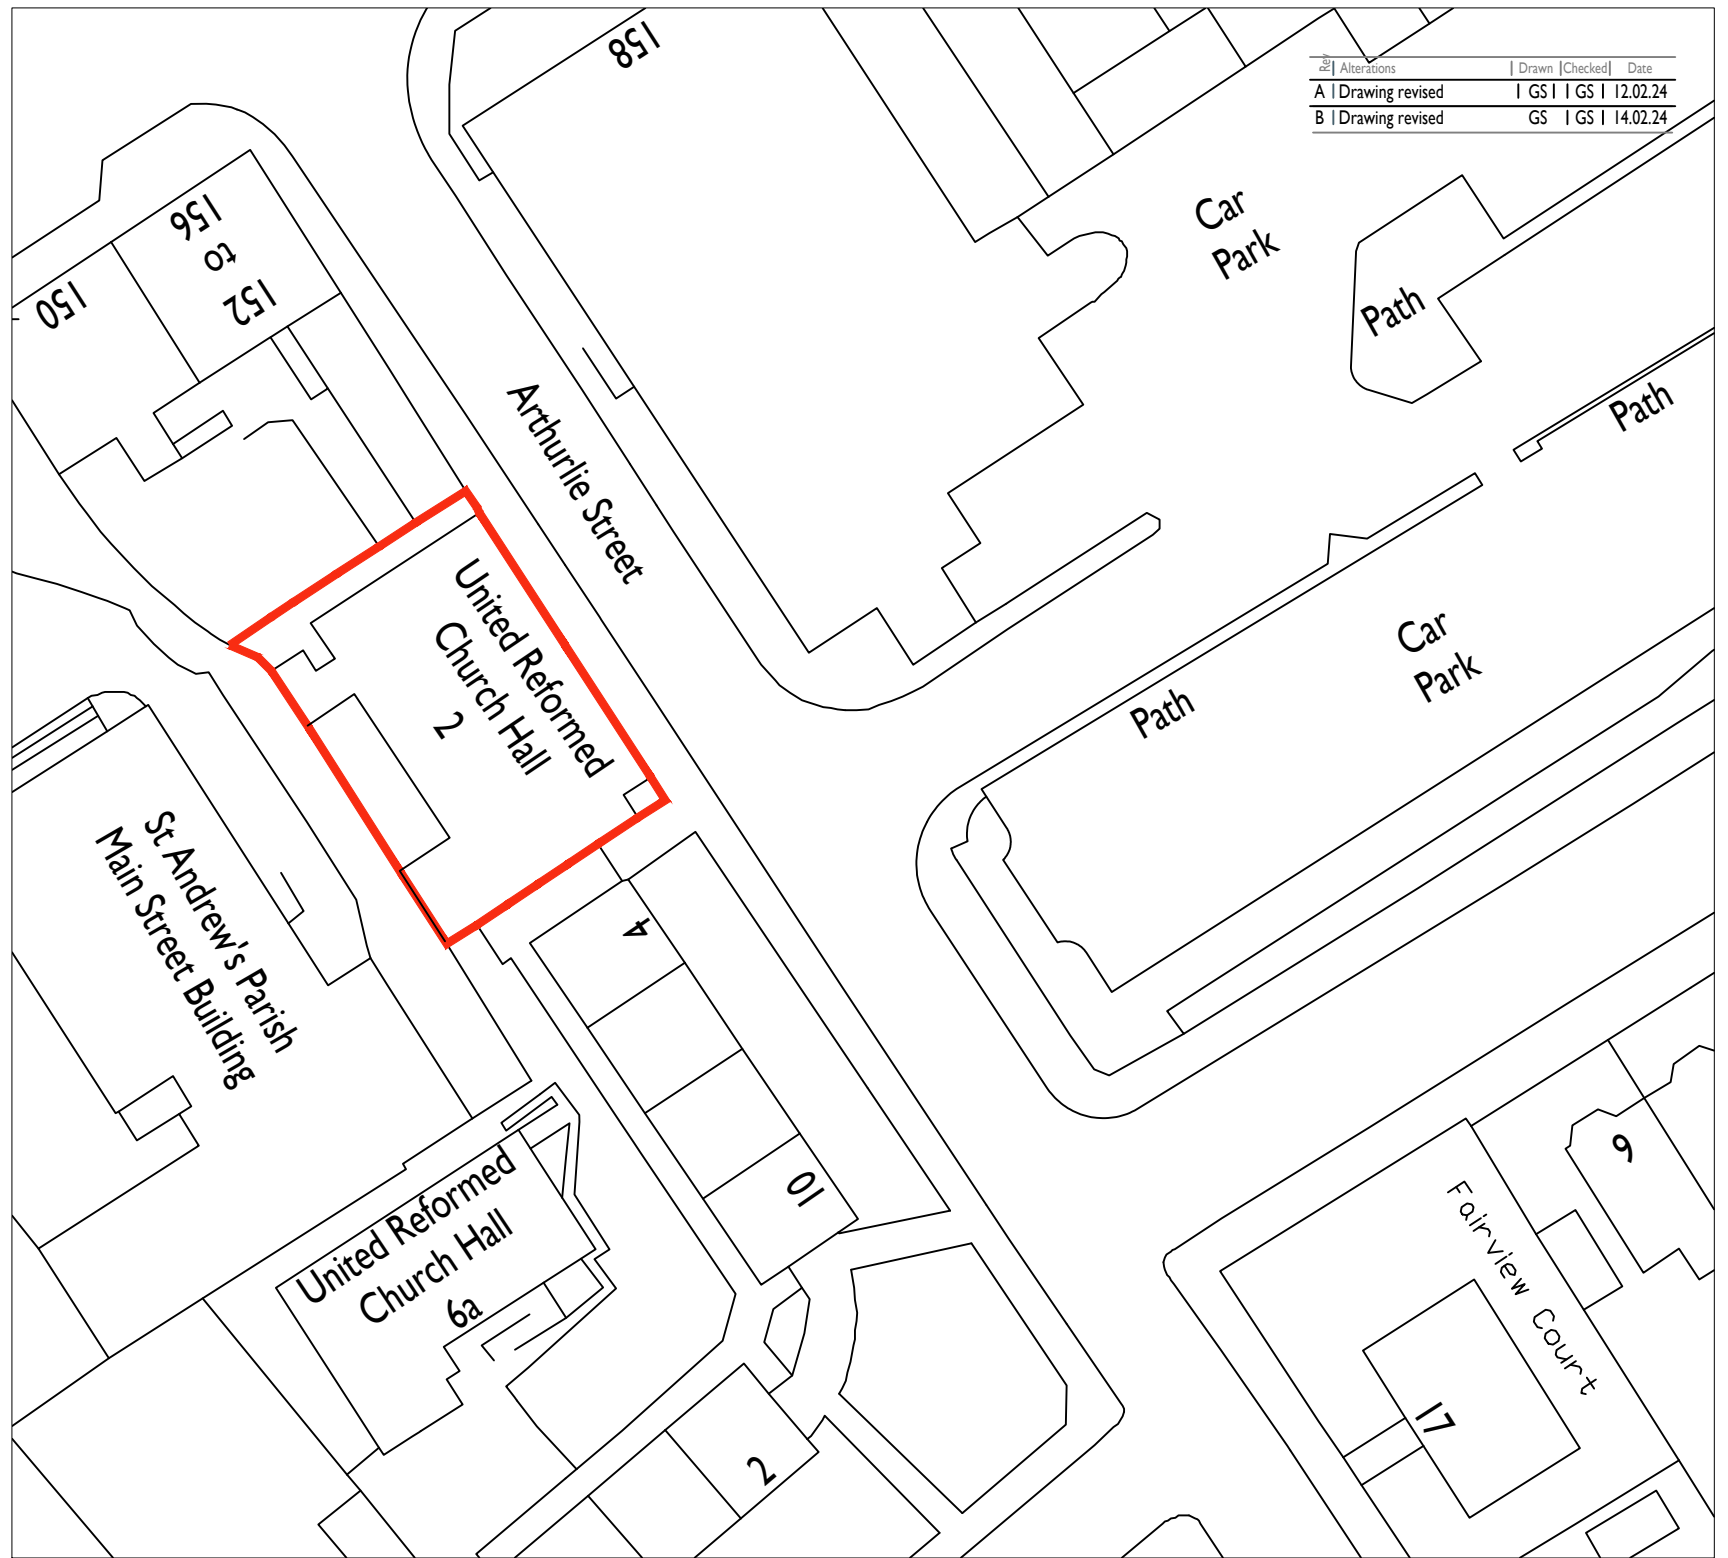


Block Plan (1:500)

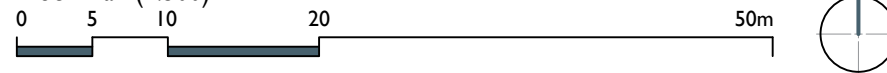

Alterations	Drawn	Checked	Date
A Drawing revised	GS	GS	12.02.24
B Drawing revised	GS	GS	14.02.24

KEY :

 Extent of Works / Client ownership