


Location Plan

Scale 1:1250




Block Plan

Scale 1:250

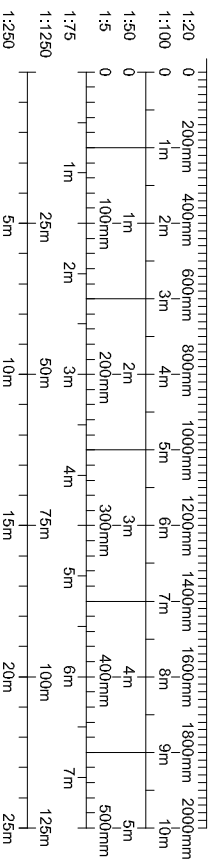

Notes

1. This Drawing is copyright, reserved and remains the property of X1-design.uk
2. The Contractor and his subcontractors/ suppliers to verify all dimensions and materials site before making fabrication drawings or commencing manufacture.
3. Do not scale this Drawing, only use figured dimensions. The Contractor is to bring to the notice of the Client any discrepancies contained in this Drawing prior to work commencing. Where required this drawing to be read in conjunction with all relevant design drawings and specifications.
4. All work to conform to the relevant British Standards.

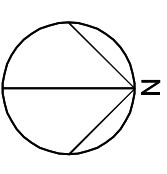

rev	description	by	chkd	date
A	Stain added	AM	AM	02/24

client
Mr Amin

project
**29 Castle Road
Newton Mearns, G77 6DQ**

title
Location and Block Plan

Prepared by:

 **x1 design**
www.x1-design.uk

Tel: 07525 889895
Email: info@x1-design.uk

Issue status
Planning

drawn	checked	date
AM6	AM6	01/02/24

Scales as noted
Sheet size A3

Drawing Number	Revision
PL-CR-01	A