




Apex 7.42

Loft deck lvl 5.24
Clg lvl 5.13

1st flr lvl 2.69
Clg lvl 2.45

Ground flr lvl 0.00

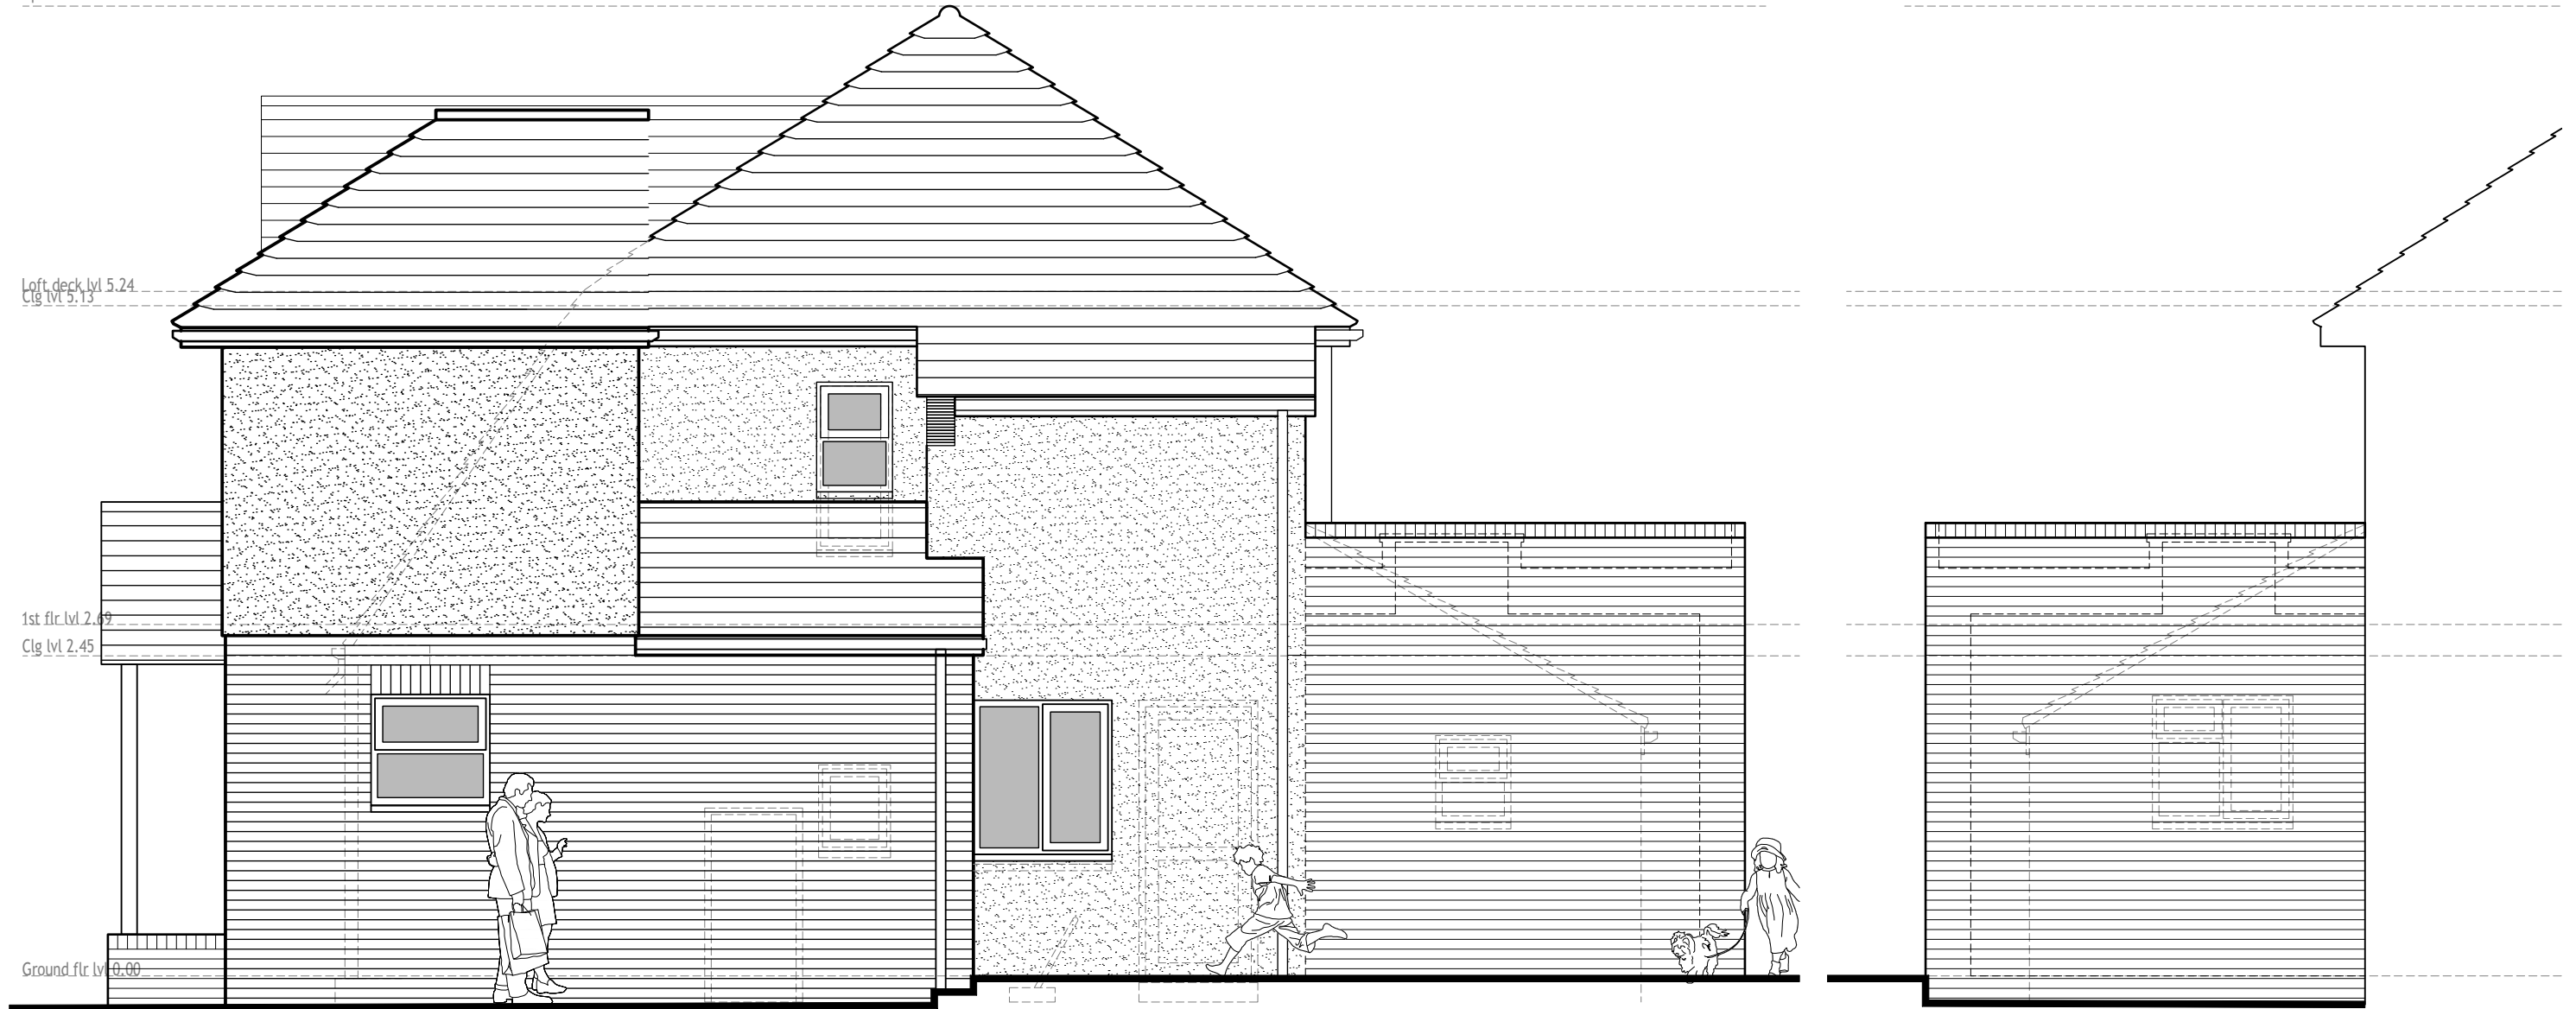

Revisions:

- A. Side extension extended 11-12-23
- B. Windows omitted 26-01-24
- C. Porch added. Window reintroduced 09-02-24

No scaled dimensions to be taken from this drawing. All dimensions to be site checked © Morph Design Creatives Ltd

SIDE ELEVATION

1:50

	15 Tyttenhanger Green, St Albans, Herts, AL4 0RN 020 3542 3720 studio@morphdc.co.uk www.morphdc.co.uk	Client: Jamie & Jade GOULDMAN	Title: Side Elevations as proposed	Scale: 1:50 @ A3 Date: NOV 2023	Drawn: Mdc Checked: SES
		Site: 16 CRAGG AVENUE RADLETT, HERTS, WD7 8DW		Drg. No. 3313 326 104	Rev. C