


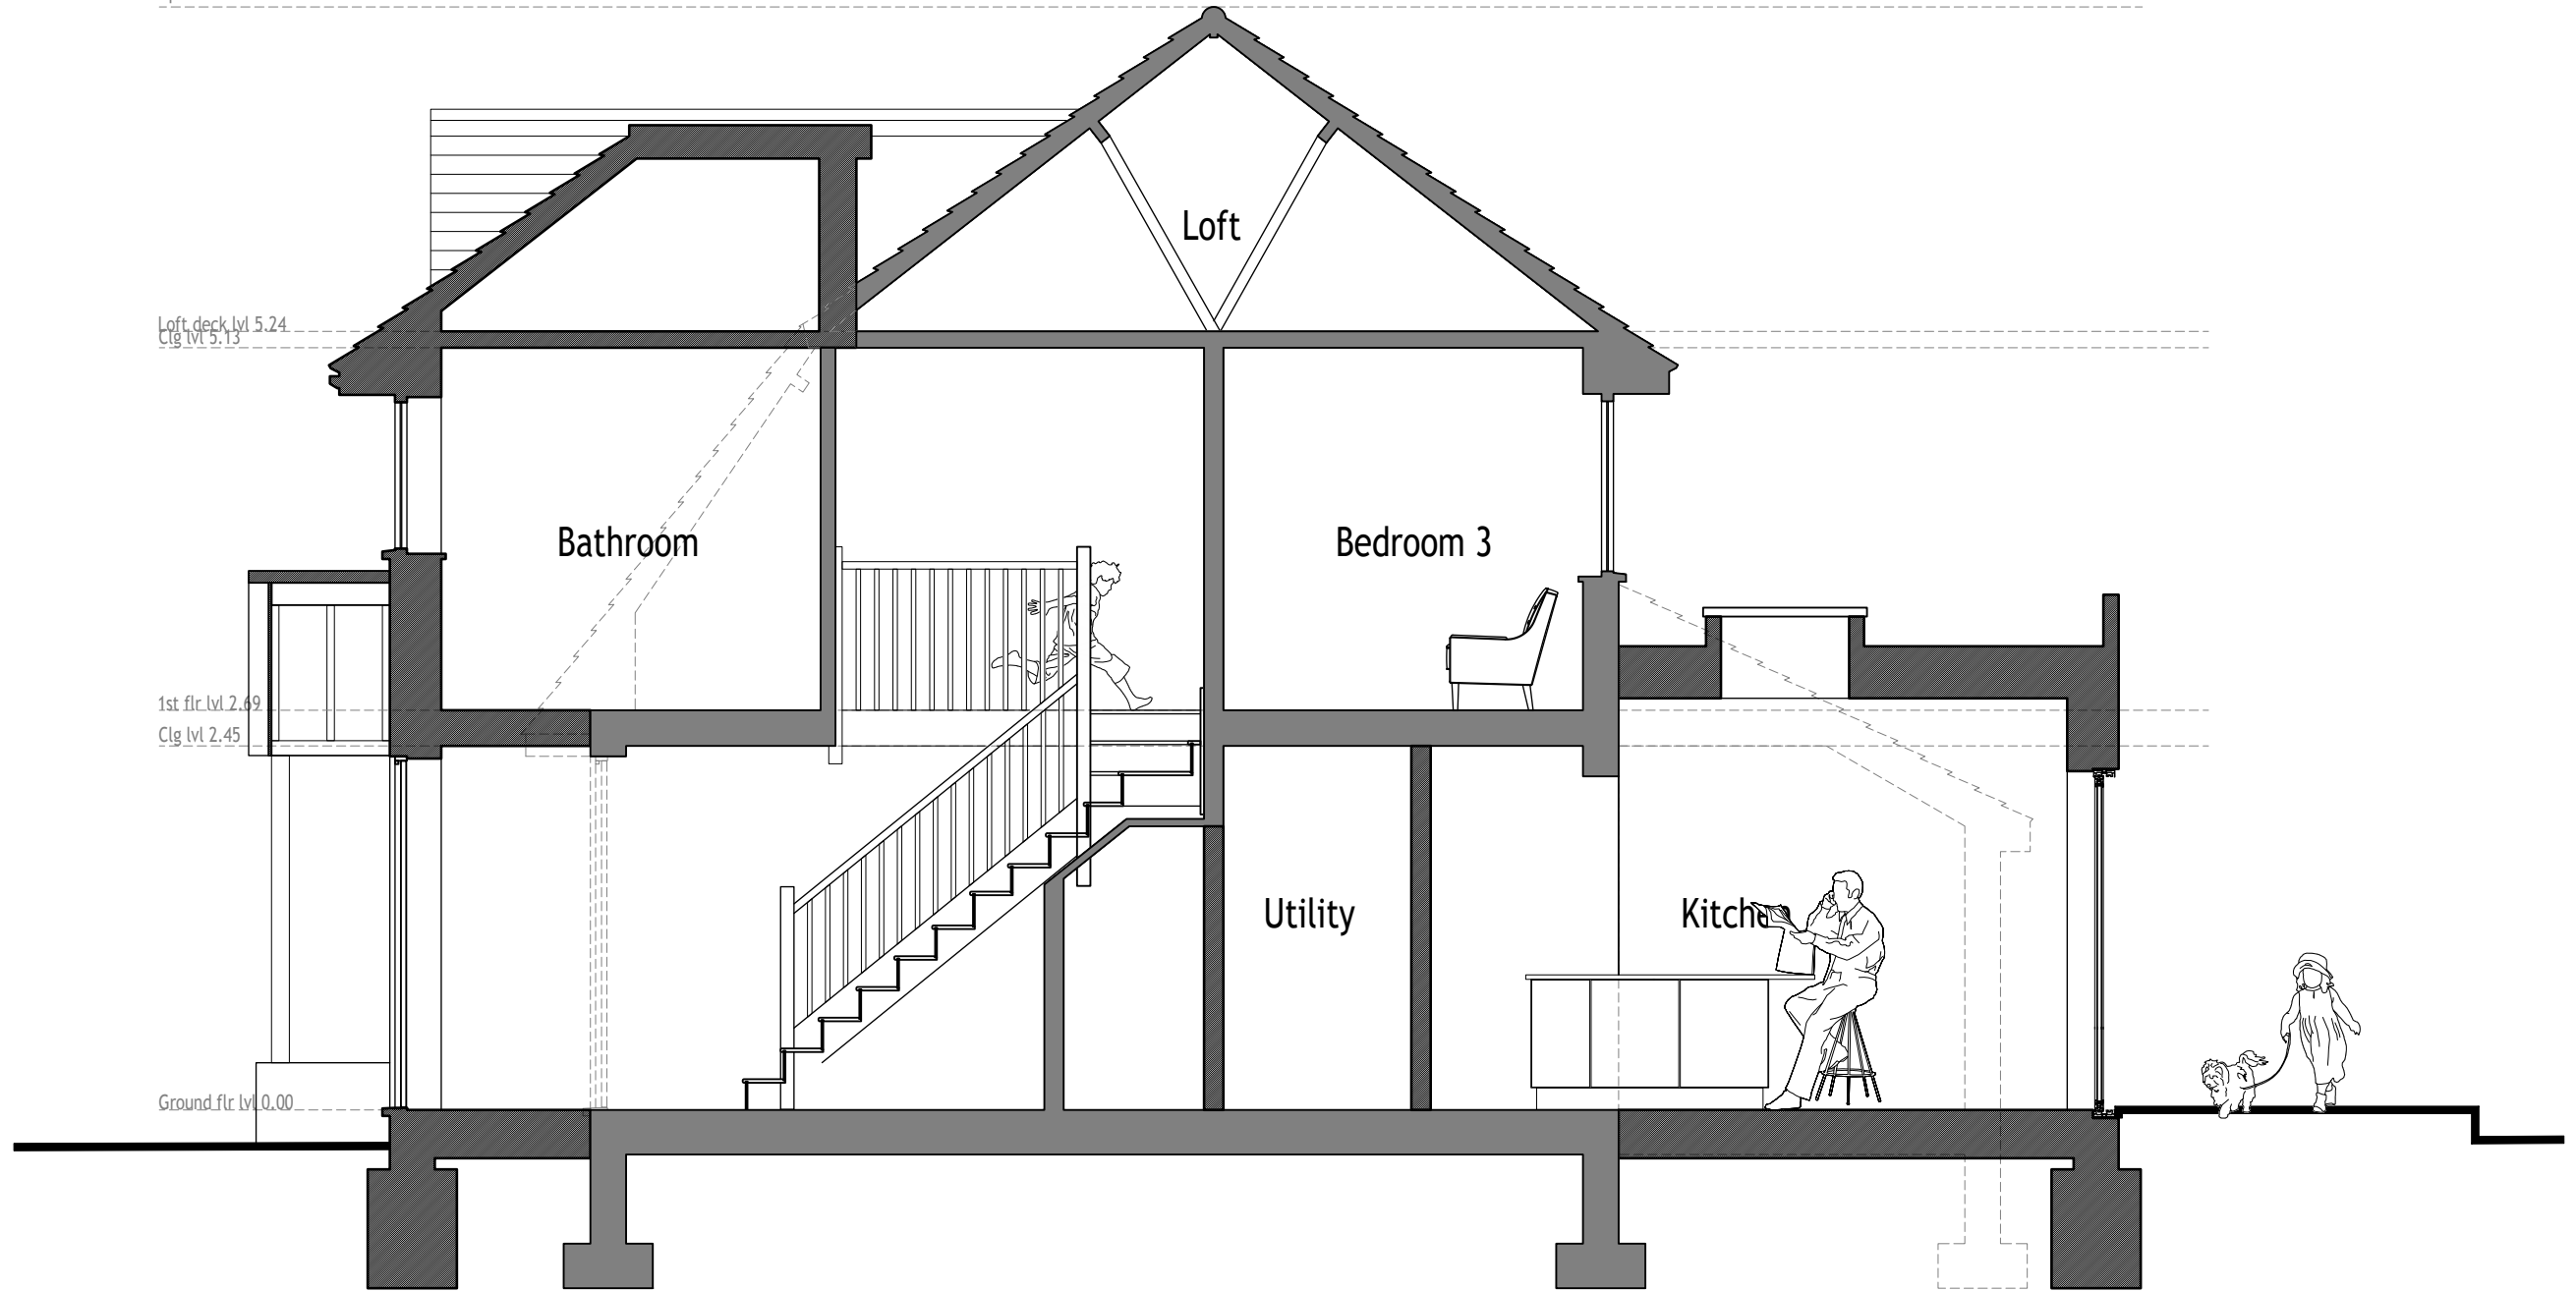

Apex 7.42



- Revisions:
- A. Side extension extended 11-12-23
  - B. Porch added 09-02-24

No scaled dimensions to be taken from this drawing. All dimensions to be site checked © Morph Design Creatives Ltd

**LONGSECTION**  
1:50

	15 Tyttenhanger Green, St Albans, Herts, AL4 0RN 020 3542 3720 studio@morphdc.co.uk www.morphdc.co.uk	Client: <b>Jamie &amp; Jade GOULDMAN</b>	Title: <b>Long Section as proposed</b>	Scale: 1:50 @ A3 Date: NOV 2023	Drawn: Mdc Checked: SES
		Site: <b>16 CRAGG AVENUE RADLETT, HERTS, WD7 8DW</b>		Drg. No. <b>3313 326 105</b>	Rev. <b>B</b>