




+44 (0) 7449 626262 | STUDIO@G2.CO.UK | G2.CO.UK

SHEET NO.

P001

### SITE LOCATION PLAN + BLOCK PLAN

DATE	CURRENT REVISION
09.02.24	REV A

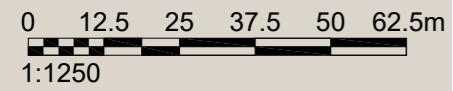

PROJECT NAME  
**64 DEEPDENE**

PROJECT NUMBER 1467  
 PROJECT STATUS FOR PLANNING  
 PROJECT ADDRESS 64 DEEPDENE  
 POTTERS BAR  
 EN6 3DE

#### NOTES

ALL DIMENSIONS AND MEASUREMENTS PRESENTED ARE APPROXIMATE AND SHOULD BE VERIFIED ON-SITE PRIOR TO CONSTRUCTION.

VARIATIONS MAY EXIST DUE TO SITE CONDITIONS, ADJUSTMENTS, OR OTHER UNFORESEEN FACTORS.

CONTRACTORS SHOULD PROMPTLY REPORT ANY DISCREPANCIES, DEFECTS, OR ISSUES ENCOUNTERED DURING CONSTRUCTION TO G2AD LIMITED. IF YOU HAVE ANY QUESTIONS, PLEASE DO NOT HESITATE TO CONTACT US ON 07449 626262.

THE CONTRACTOR IS RESPONSIBLE FOR INTERPRETING AND EXECUTING THE DRAWINGS ACCURATELY AND ACCORDING TO BEST PRACTICES.

THESE DRAWINGS ARE PROTECTED BY COPYRIGHT AND ARE PROVIDED FOR THE SOLE PURPOSE OF THE CURRENT PROJECT. THEY ARE NOT TO BE COPIED, TRACED, OR USED FOR ANY FUTURE WORK WITHOUT PRIOR WRITTEN CONSENT FROM G2AD LIMITED.


© G2AD LIMITED 2024. ALL RIGHTS RESERVED.

DRAWN BY	CHECKED BY
GW	GD

SCALE	PAPER SIZE
1:1250/ 1:200	A3



SITE LOCATION PLAN

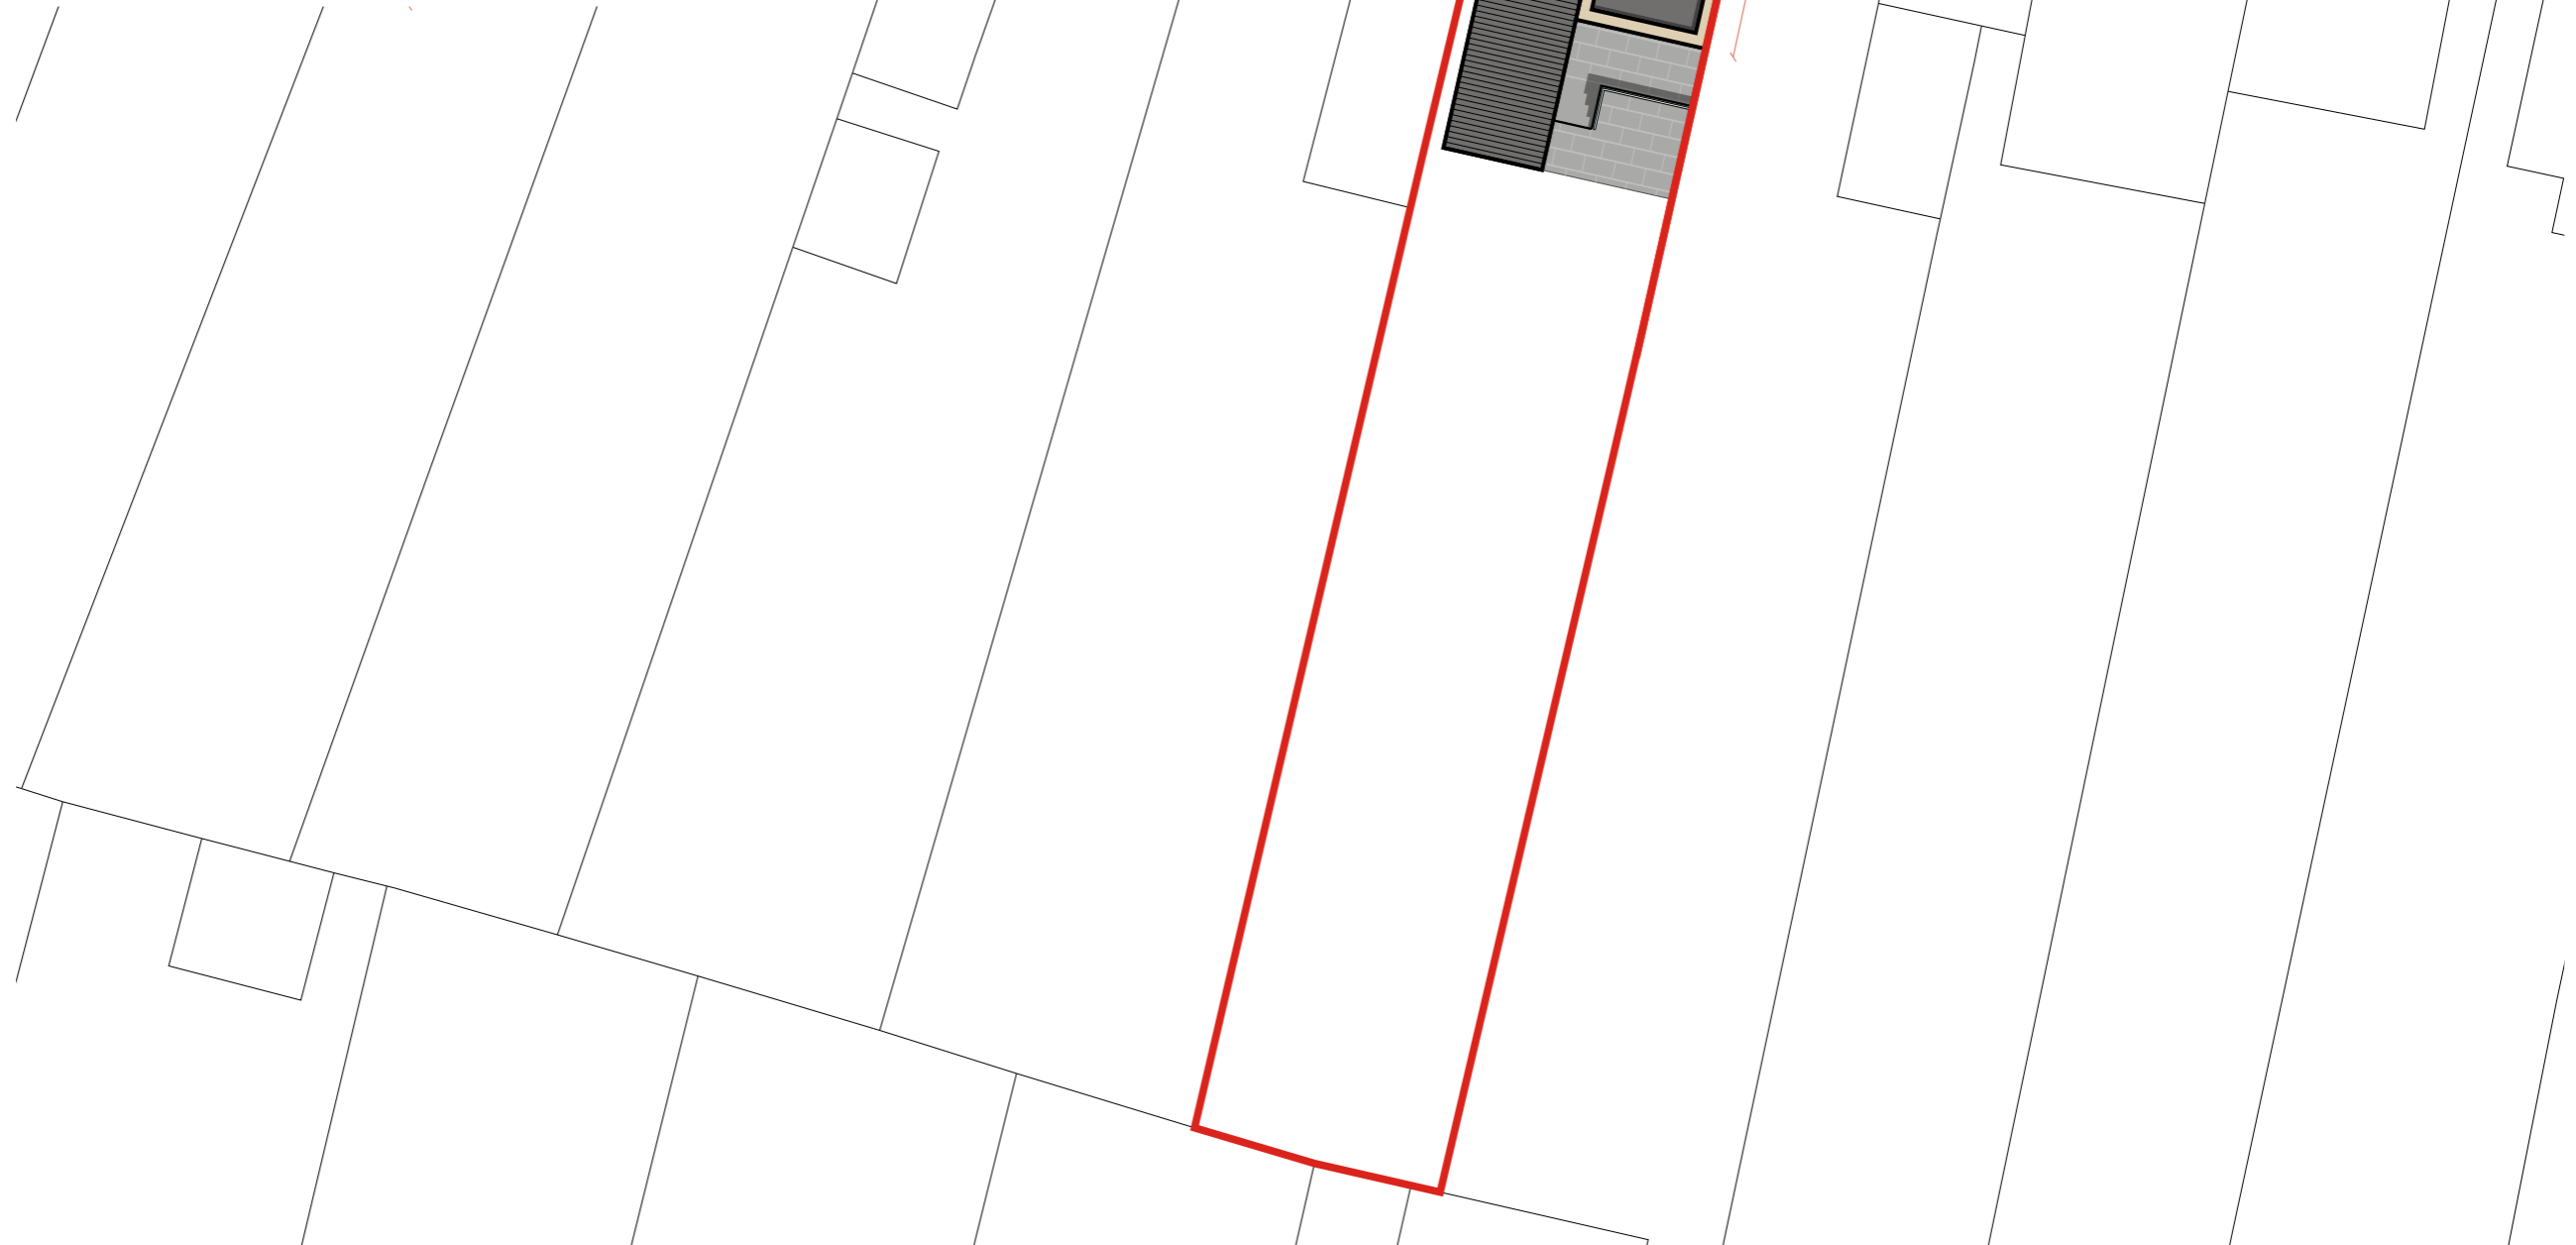

BLOCK PLAN