




1 Front (No changes)
Scale 1:100

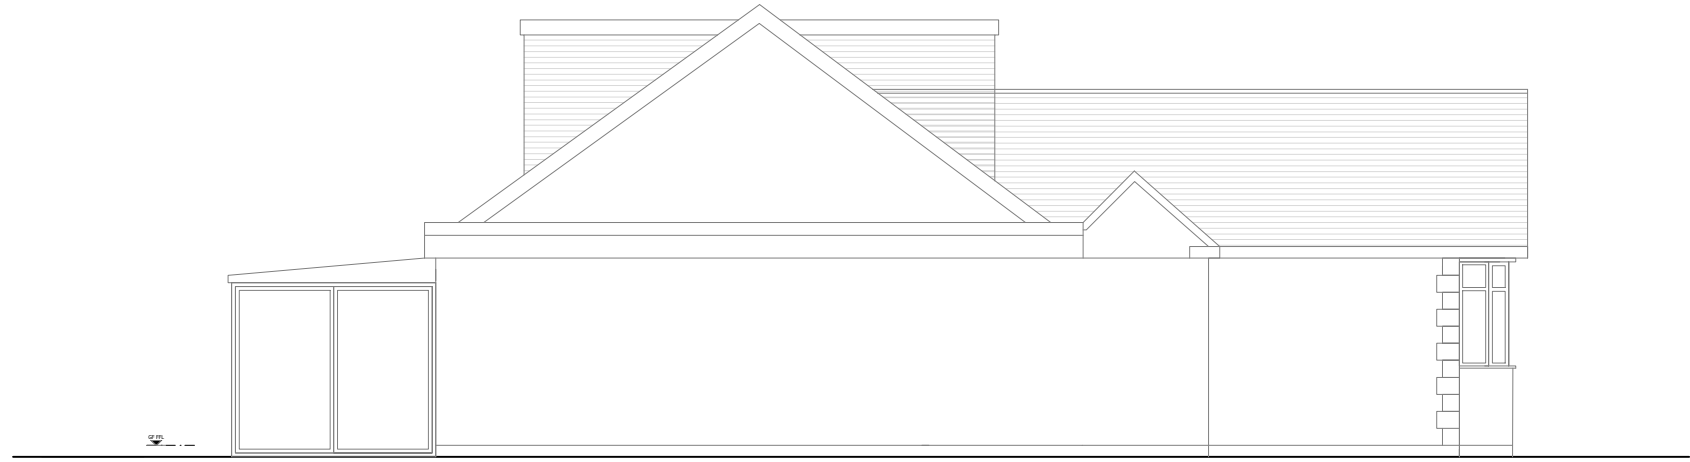

2 Side Existing
Scale 1:100



3 Rear Existing
Scale 1:100



4 Side Existing
Scale 1:100

These plans have been drawn for the purpose of planning permission and lawful consents.

All drawings to be signed off by building control before the commencement of any works.

Any measurements required for construction must not be scaled from this drawing but taken on site.

All structural elements to be signed off by structural engineer and agreed with Building Control prior to the commencement of works.

pbarc

Status PLANNING		
Project 24 Elmroyd Ave		
Drawing Existing Elevations		
Job Number A19-213	Drawing Number EXE001	Drawing Revision A
Date 06.02.24	Scale @ A3 1:100	Drawn -

SCALE 1:100
SCALE 1:1

