




01 Existing Site Location Plan
Scale 1:1250

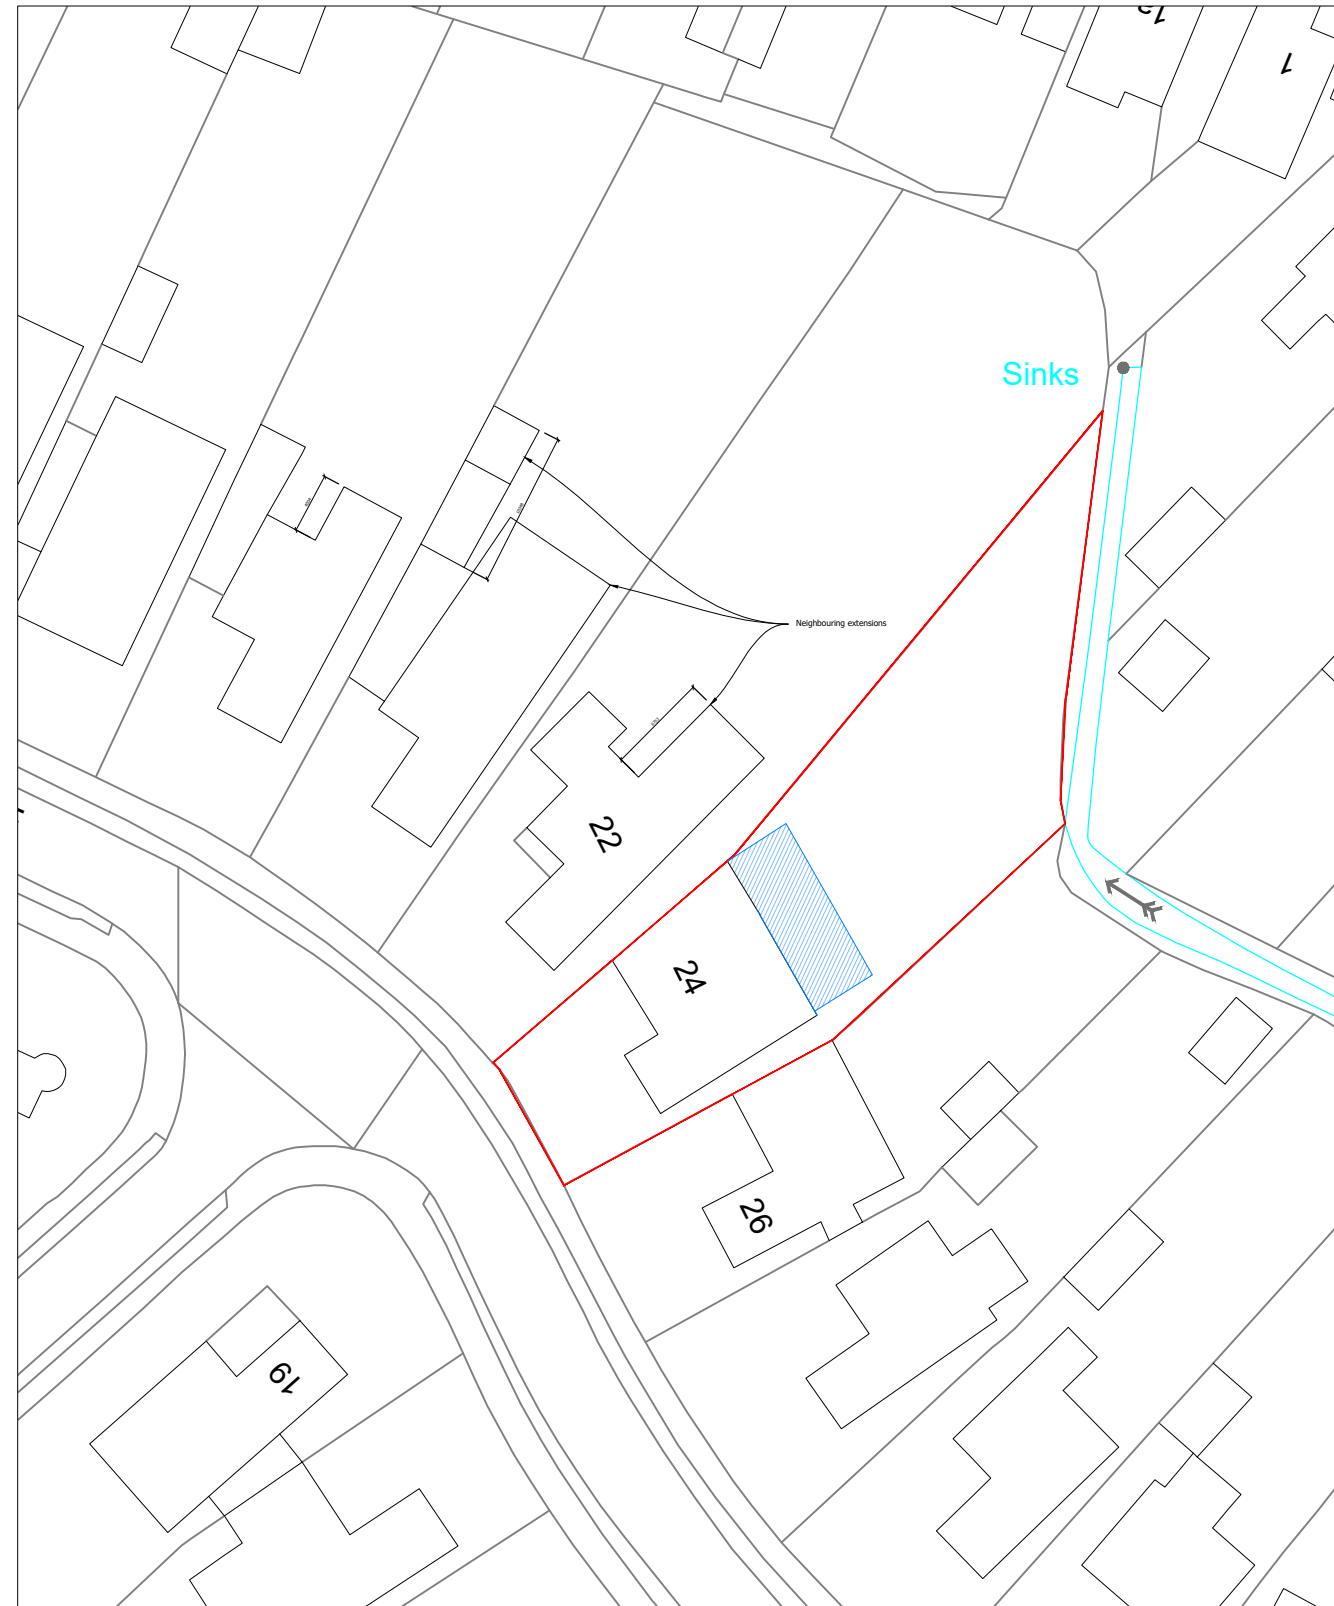

02 Proposed Block Plan
Scale 1:500

These plans have been drawn for the purpose of planning permission and lawful consents.

All drawings to be signed off by building control before the commencement of any works.

Any measurements required for construction must not be scaled from this drawing but taken on site.

All structural elements to be signed off by structural engineer and agreed with Building Control prior to the commencement of works.

pbarc

State: **PLANNING**

Project: **24 Elmroyd Ave**

Drawing: **SITE AND BLOCK PLANS**

Job Number	Drawing Number	Drawing Revision
A19-213	SIT001	A
Date	Scale @ A3	Drawn
18.02.24	1:500	-

N

