
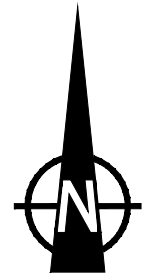


COPYRIGHT
 COPYRIGHT OF THIS DRAWING BELONGS TO SAM PEARSE AND NO PART THEREOF MAY BE REPRODUCED OR UTILISED IN ANY WAY WITH OUT WRITTEN CONSENT
 NO DIMENSIONS ARE TO BE SCALED FROM THIS DRAWING. USE FIGURED DIMENSIONS ONLY

Rev	Description	Date

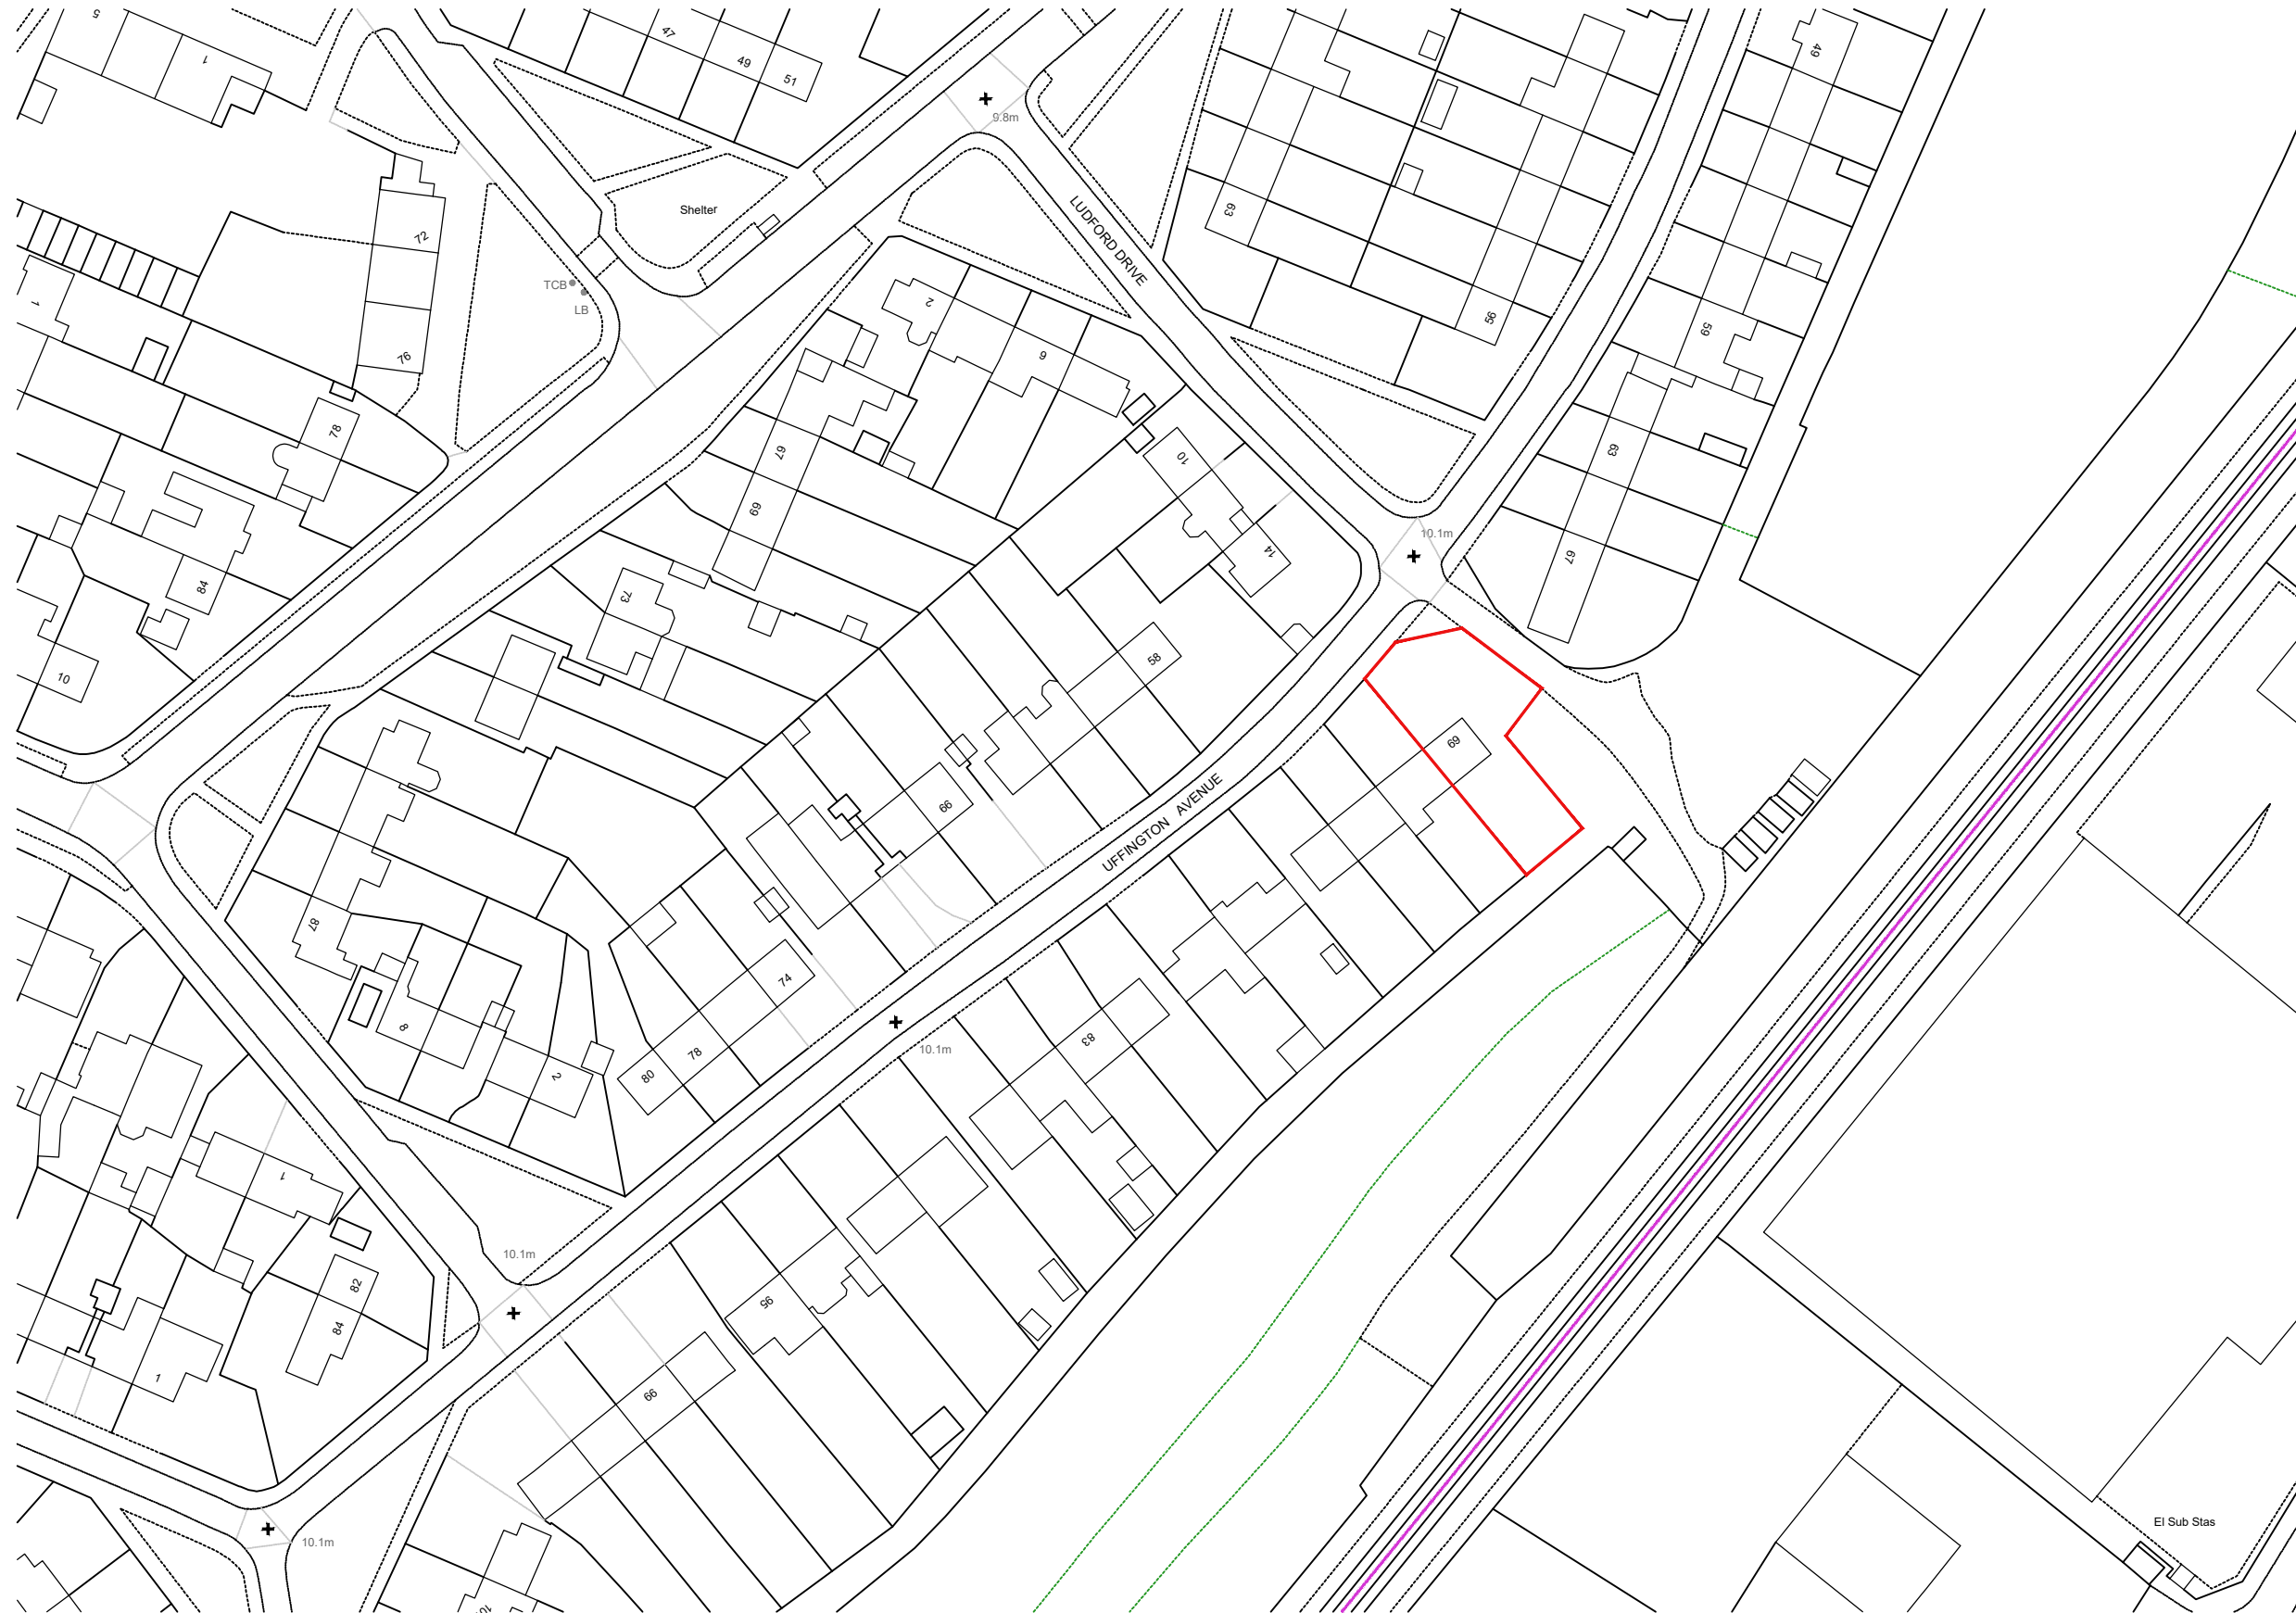

Client
Mr P. Clark
69 Uffington Ave. Lincoln

Project
Proposed Front & Rear Extension
69 Uffington Ave. Lincoln

Drawing
 Location Plan

Scale
 1:1000 @A3

Drawn by
 SJP

Checked by
 SJP

Drawing Number
 RL_PC_P_00

Revision