


front

Side Elevation
[proposed] 1:100

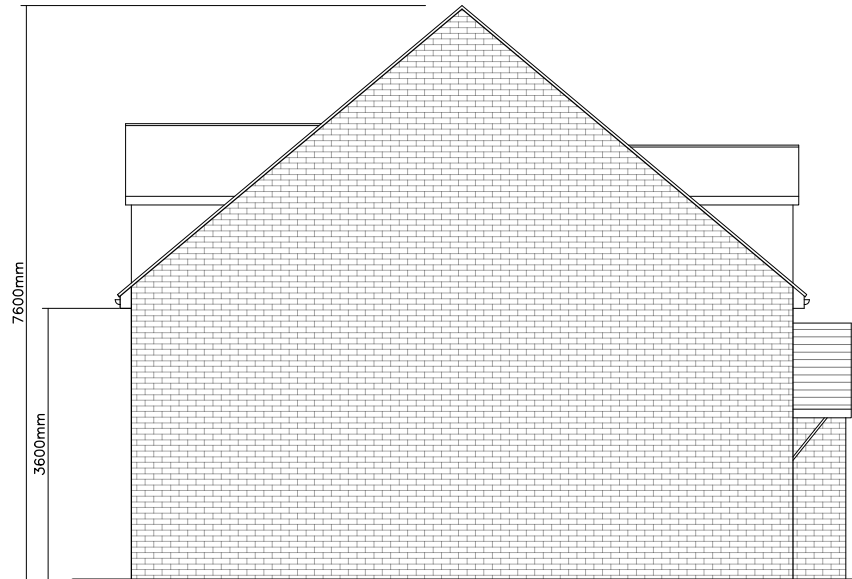

front

Side Elevation
[proposed] 1:100

Rev: _____

Suite 13, Rivers Lodge
West Common
Harpenden
AL5 2JD



t: 01582 287 280
e: enquiries@planningconsent.com
W: www.planningconsent.com

Drawing Title:	Scale: 1:100@A4
Proposed Side Elevations	Drwn: ao
Project:	Date: January 2024
Erection of 1 ½ Storey 2 Bedroom dwelling	Drawing No:
Location:	5441_PL_05
R/O 229 Turners Road North, Luton LU2 9AH	