



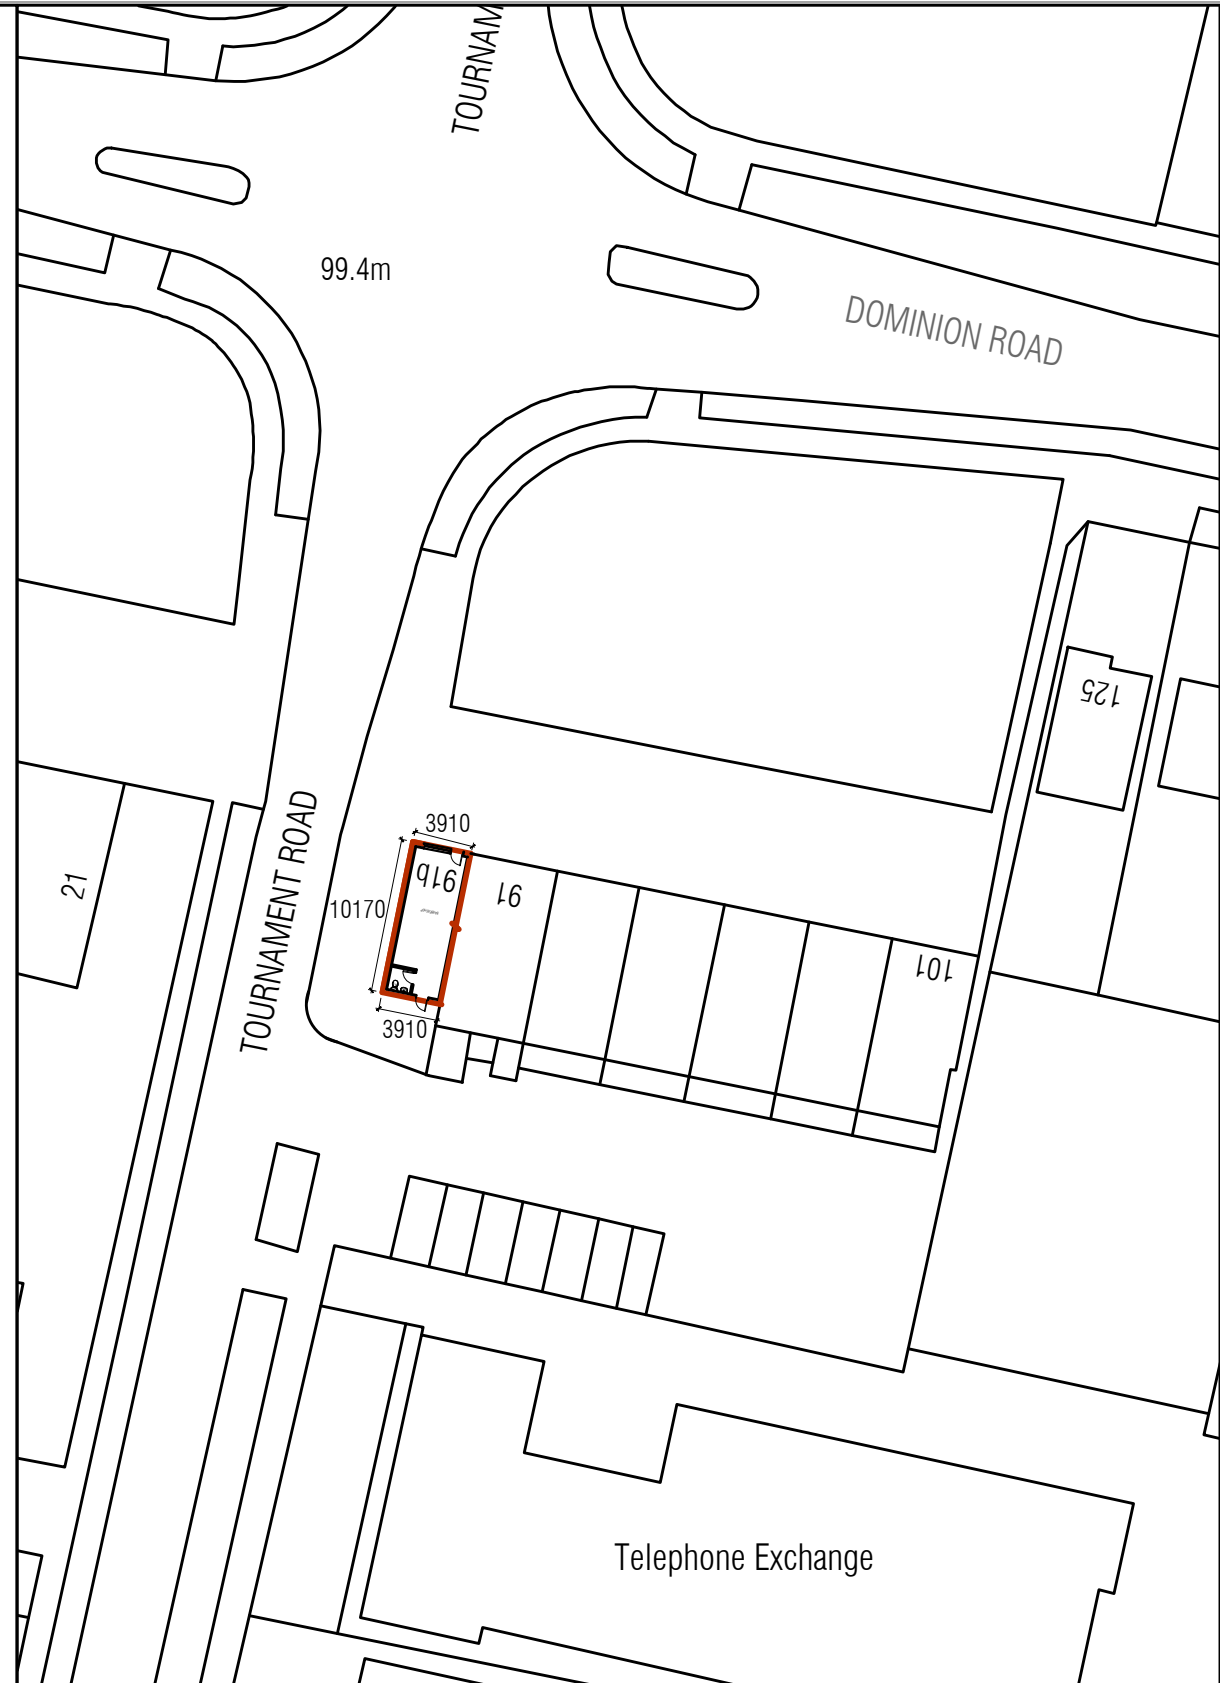


LOCATION PLAN

SCALE 1:1250

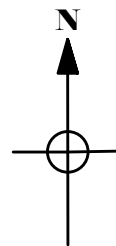

BLOCK PLAN SCALE 1:500

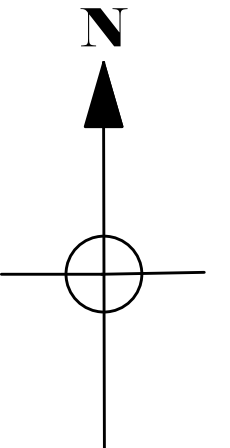

This Drawing is The Copyright & Must Not Be Reproduced Without Their Permission. Figured Dimensions Must Be Taken In Preference To Scaled Dimension & All Dimensions Must Be Verified On Site Prior To Commencing Any Works.

PROJECT	PROPOSED CONVERSION		
TITLE	91B DOMINION ROAD, GLENFIELD, LEICS.		
Rev.	Date	Amendment	Auth.

DRAWN	BT
CHKD	BT
DATE	30/11/2023
SCALE	1:1250 1:500
REV.	

KUNSTLER DESIGNS ARCHITECT
 31 RUTLAND STREET
 Leicester
 LE1 1RE
 Mob : 07979592398



KUNSTLER DESIGNS
 ARCHITECT

DRAWING No.	3891/01
-------------	----------------