
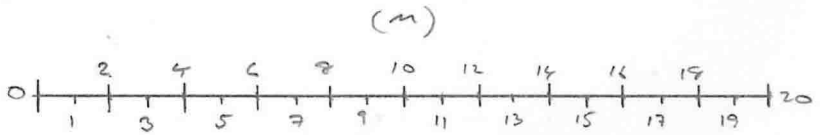


SOTHERON ROAD

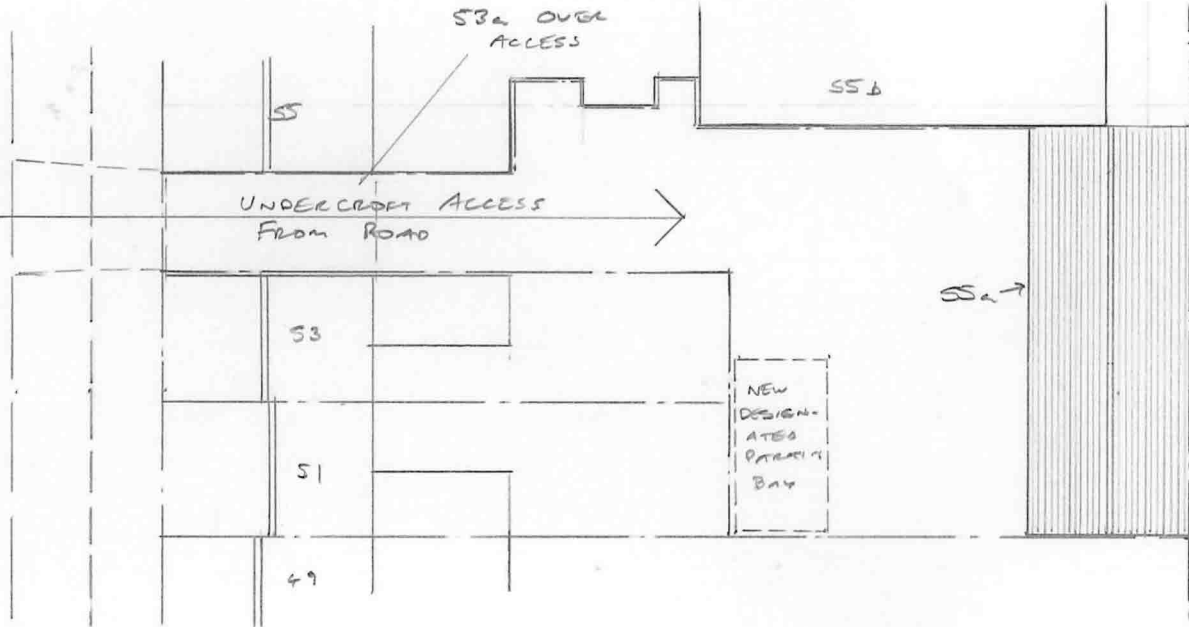

SCALE 1:200

Rev:	Date:	Details:
------	-------	----------

Drawing Status:  
FOR PLANNING APPROVAL

© This drawing is the property and copyright of H Plans Ltd. and shall not, without written consent, be copied, reproduced or communicated to a third party.

**H Plans Limited**  
 Telephone Number: 07887 - 606742  
 E-Mail Address: hplansltd@hotmail.co.uk

Project:  
 SS1 SOTHERON ROAD  
 WATFORD  
 HERTS, WD17 2QB



Drawing Title:  
 CONVERSION OF PARKING BAY  
 UNDERCROFT INTO HABITABLE  
 ROOM  
 PROPOSED BLOCK PLAN

Scale: 1:200	Date: 26.02.2024
--------------	------------------

Drawing No: 24/0765/02	Rev:
---------------------------	------