
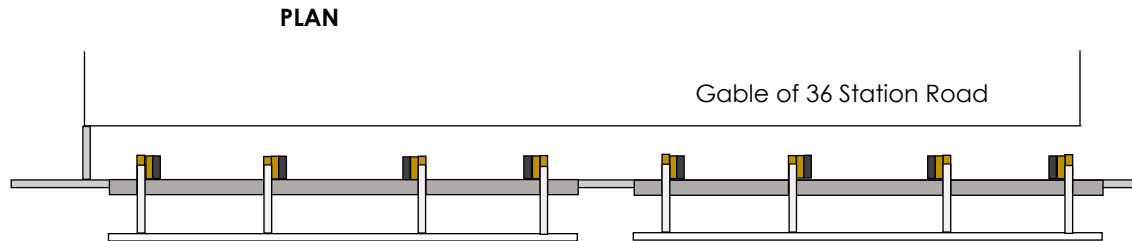


# EXISTING

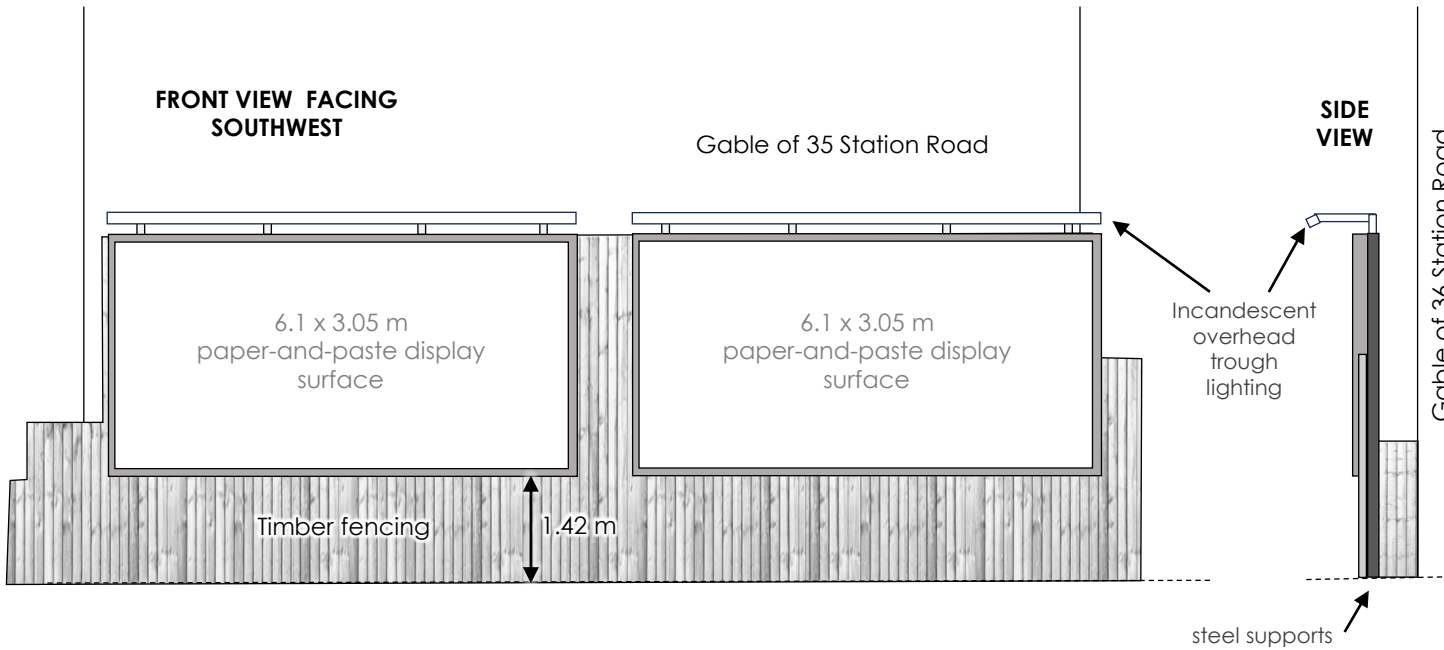

## SITE LOCATION

Station Rd  
Bond St Car Park  
Blackpool  
FY4 1EY

## DRAWING NAME

BSRBS3 Specification  
Drawings – **Existing**

## DRAWING SCALE

1:100 @ A4


## DATE

15<sup>th</sup> February 2024




# PROPOSED

FRONT VIEW FACING  
SOUTHWEST

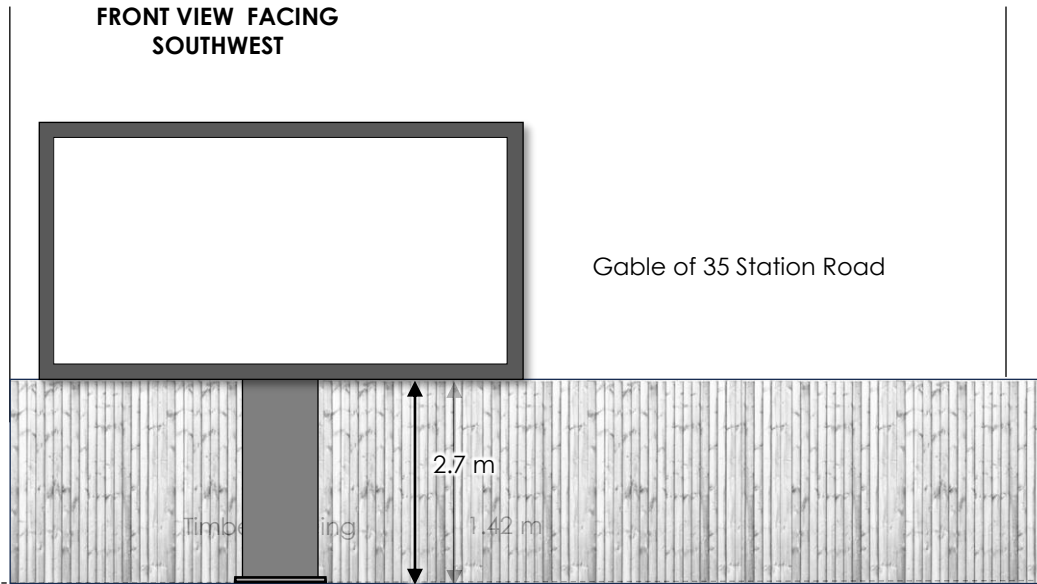

SIDE  
VIEW

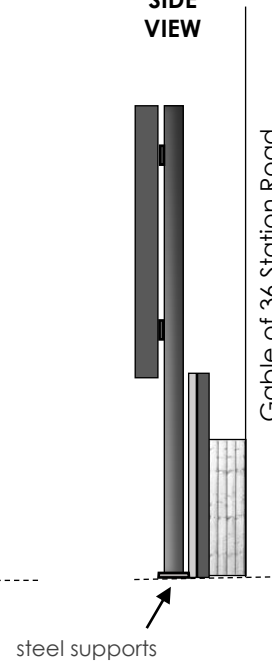

## SITE LOCATION

Station Rd  
Bond St Car Park  
Blackpool  
FY4 1EY

## DRAWING NAME

BSRBS3 Specification  
Drawings – **proposed**

## DRAWING SCALE

1:100 @ A4

## DATE

15<sup>th</sup> February 2024

PLAN

