



North Elevation

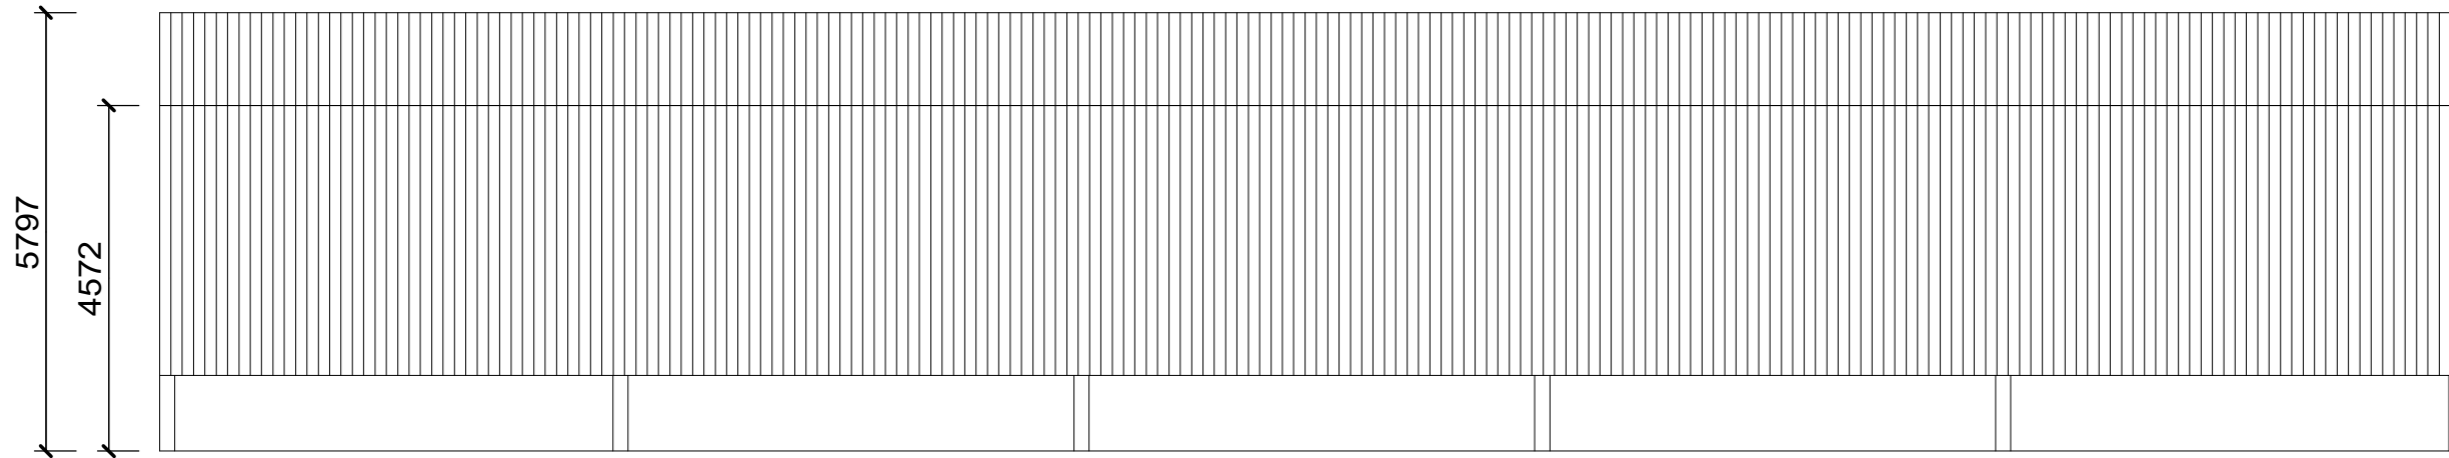


1:100  
@ A3


South Elevation

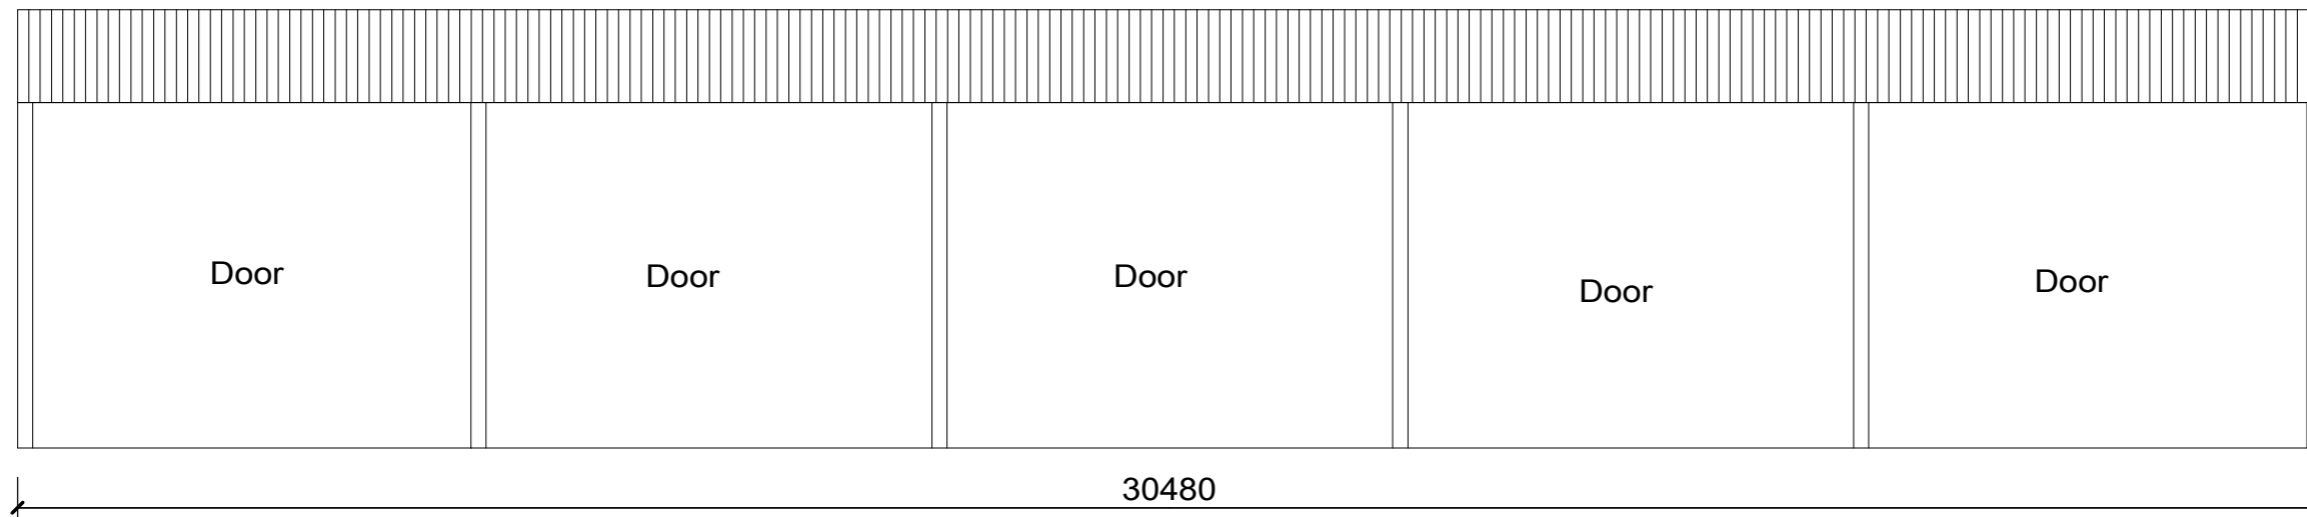

East Elevation

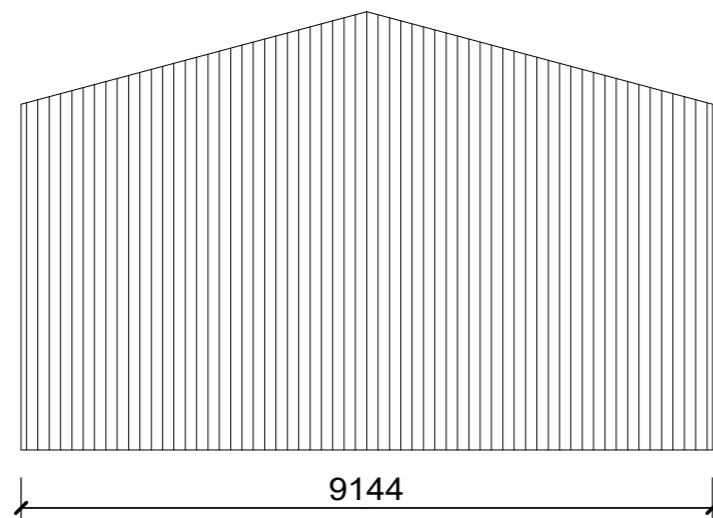

West Elevation

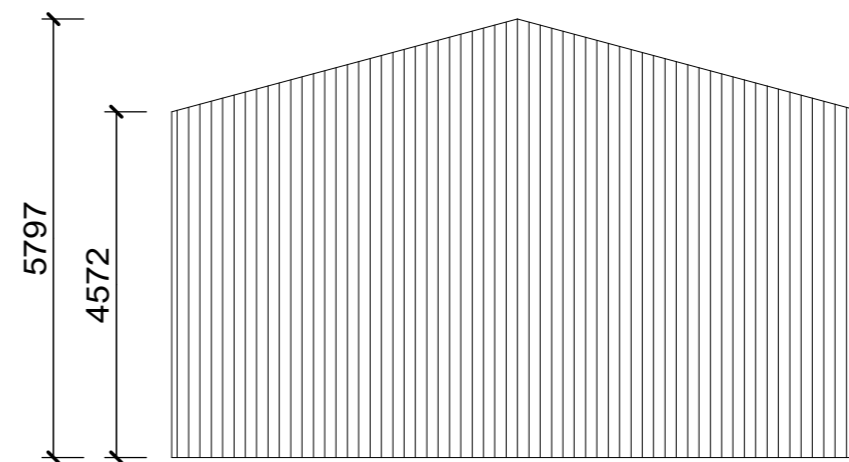

NOCK DEIGHTON AGRICULTURAL LLP  
 LIVESTOCK & AUCTION CENTRE, TASLEY, BRIDGNORTH, SHROPSHIRE, WV164QR  
 Tel: 01746 762666 Fax: 01746 767475  
 www.nockdeightonagricultural.co.uk

TITLE: Elevations - General Purpose Agricultural Building  
 ADDRESS: Upper Meadowley Farm, Bridgnorth, WV16 6UQ  
 CLIENT: H A Buning & Sons

Reproduced from Ordnance  
 Survey Maps with the  
 sanction of the Controller of  
 HM Stationary Office  
 Reference No. ES771023  
 Crown Copyrights Reserved