


1:100
@ A3



NOCK DEIGHTON AGRICULTURAL LLP
LIVESTOCK & AUCTION CENTRE, TASLEY, BRIDGNORTH, SHROPSHIRE, WV164QR
Tel: 01746 762666 Fax: 01746 767475
www.nockdeightonagricultural.co.uk

TITLE: Floor Plan - General Purpose Agricultural Building
ADDRESS: Upper Meadowley Farm, Bridgnorth, WV16 6UQ
CLIENT: H A Bunning & Sons

Reproduced from Ordnance
Survey Maps with the
sanction of the Controller of
HM Stationary Office
Reference No. ES771023
Crown Copyrights Reserved

