



Image view.1

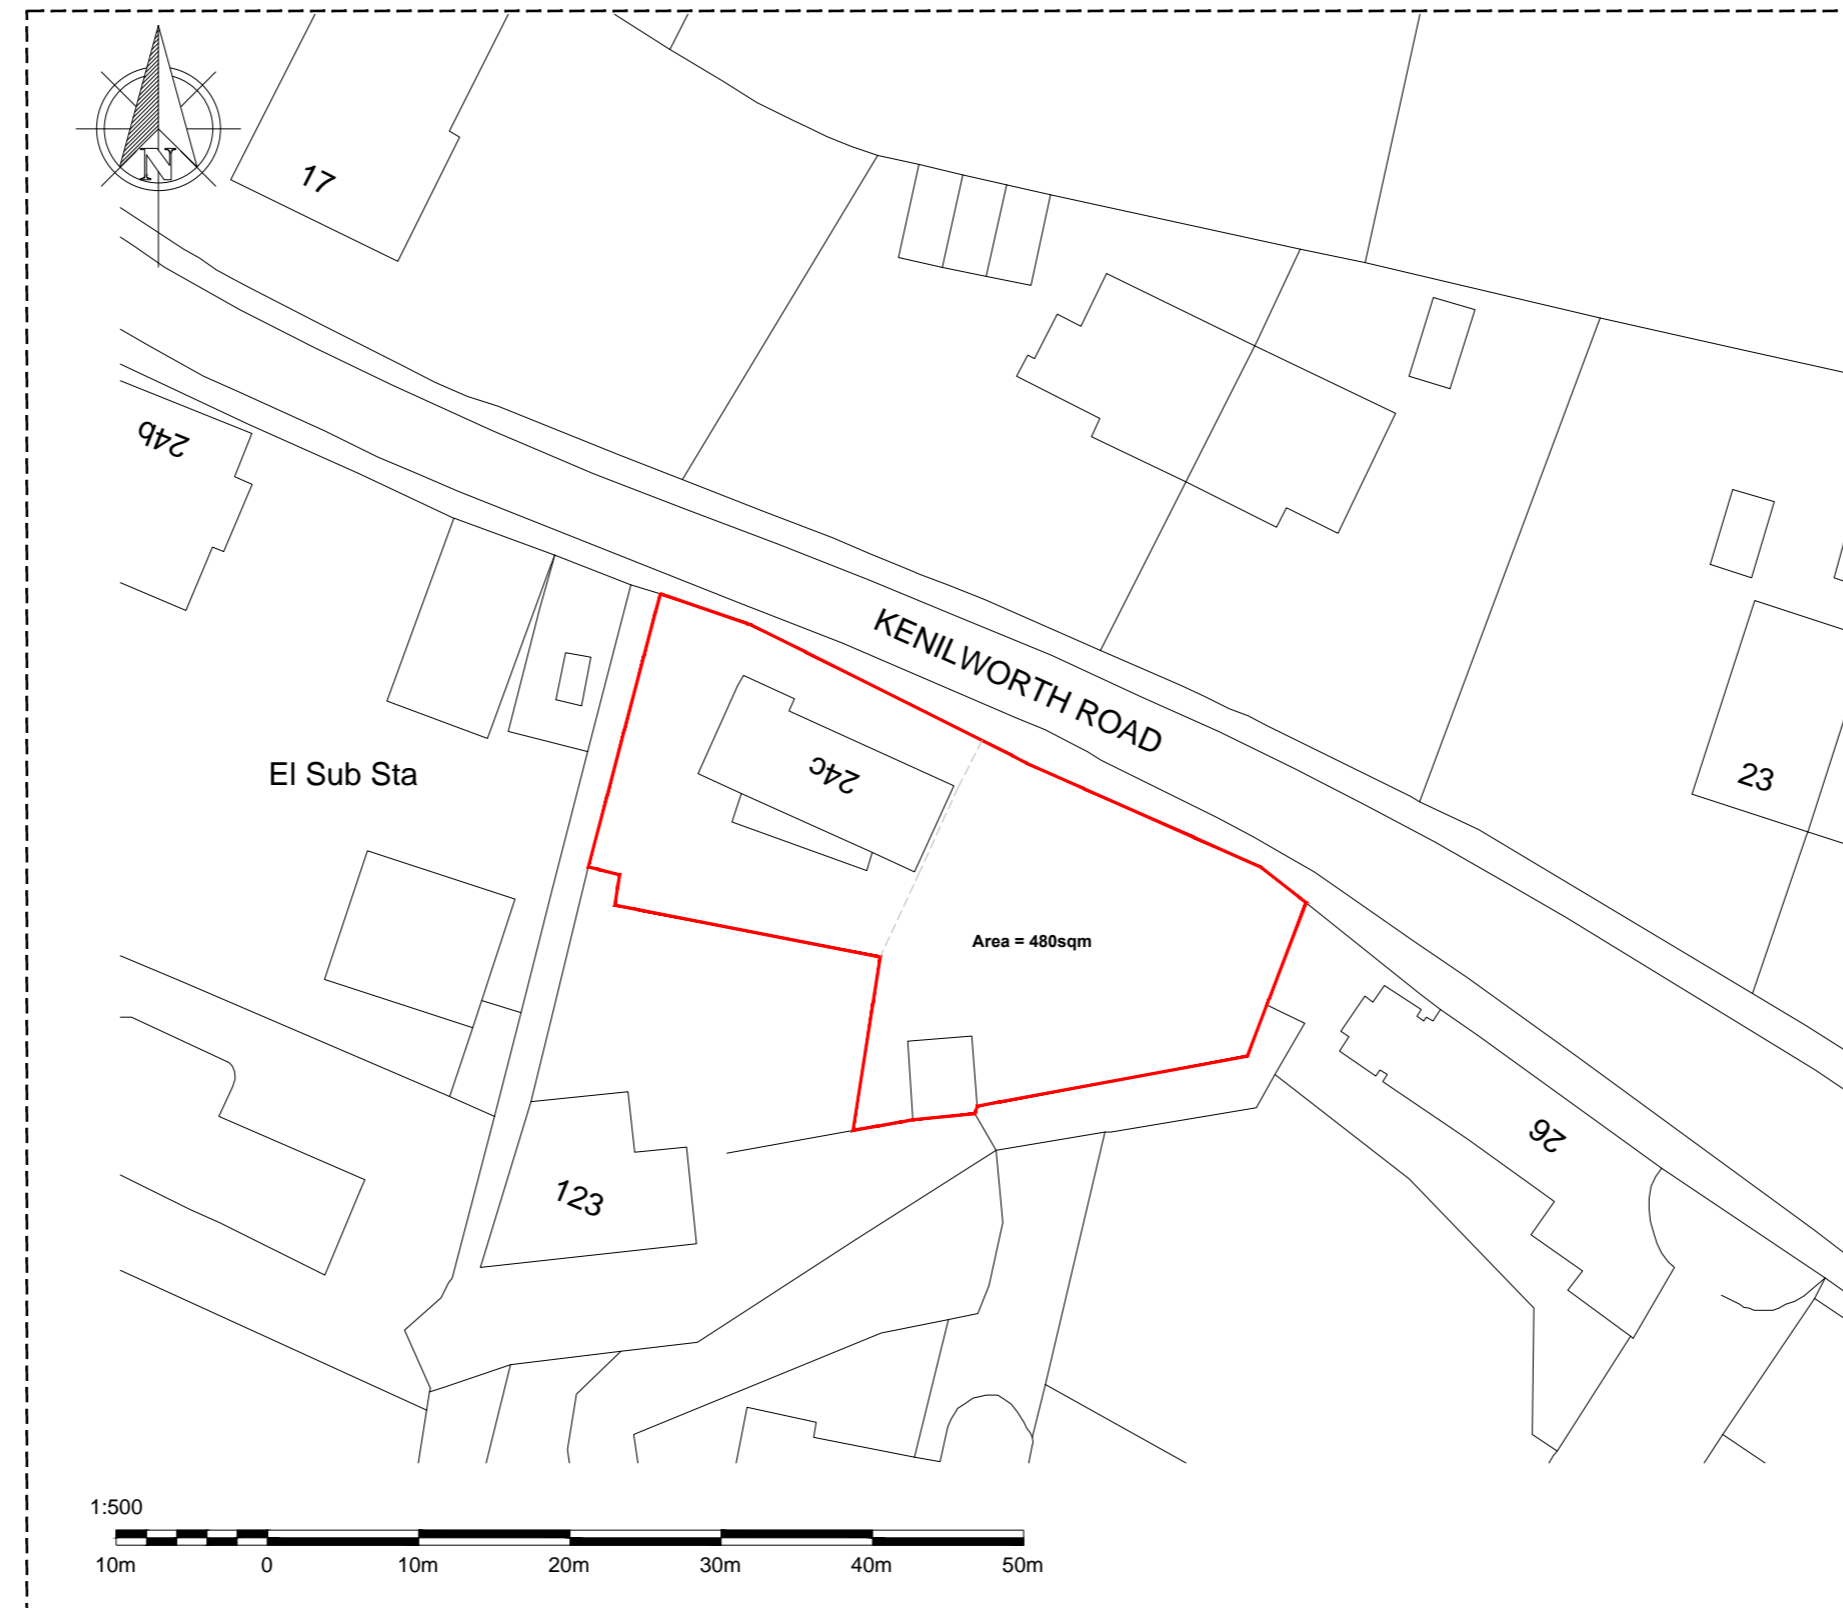


Image view.2

Location of Proposed Garden Room



Image view.3



Existing Side Garden
Area = 480sq/m

- NO CHANGE to existing bin access.
- NO CHANGE is proposed to existing parking spaces.
- NO TREES effected by proposal.

EXISTING PLAN 1:500

Notes

Legend

Revision Details

Rev	Notes	Date
A	Scale bar added	27.02.24

CLIENT:
Amy Hamson

PROJECT:
Garden Room
Pottery Studio Proposal

TITLE:
PLANNING APPLICATION
EXISTING PLAN

ADDRESS:
24C Kenilworth Road
Bridge of Allen
FK9 4DU

Scale	Date	Drawn by	Checked
Natural	27.02.2024	JW	
Derived		FOR APPROVAL	
Survey		Drawing No: PPEX01	Rev: A