



EXISTING BLOCK PLAN

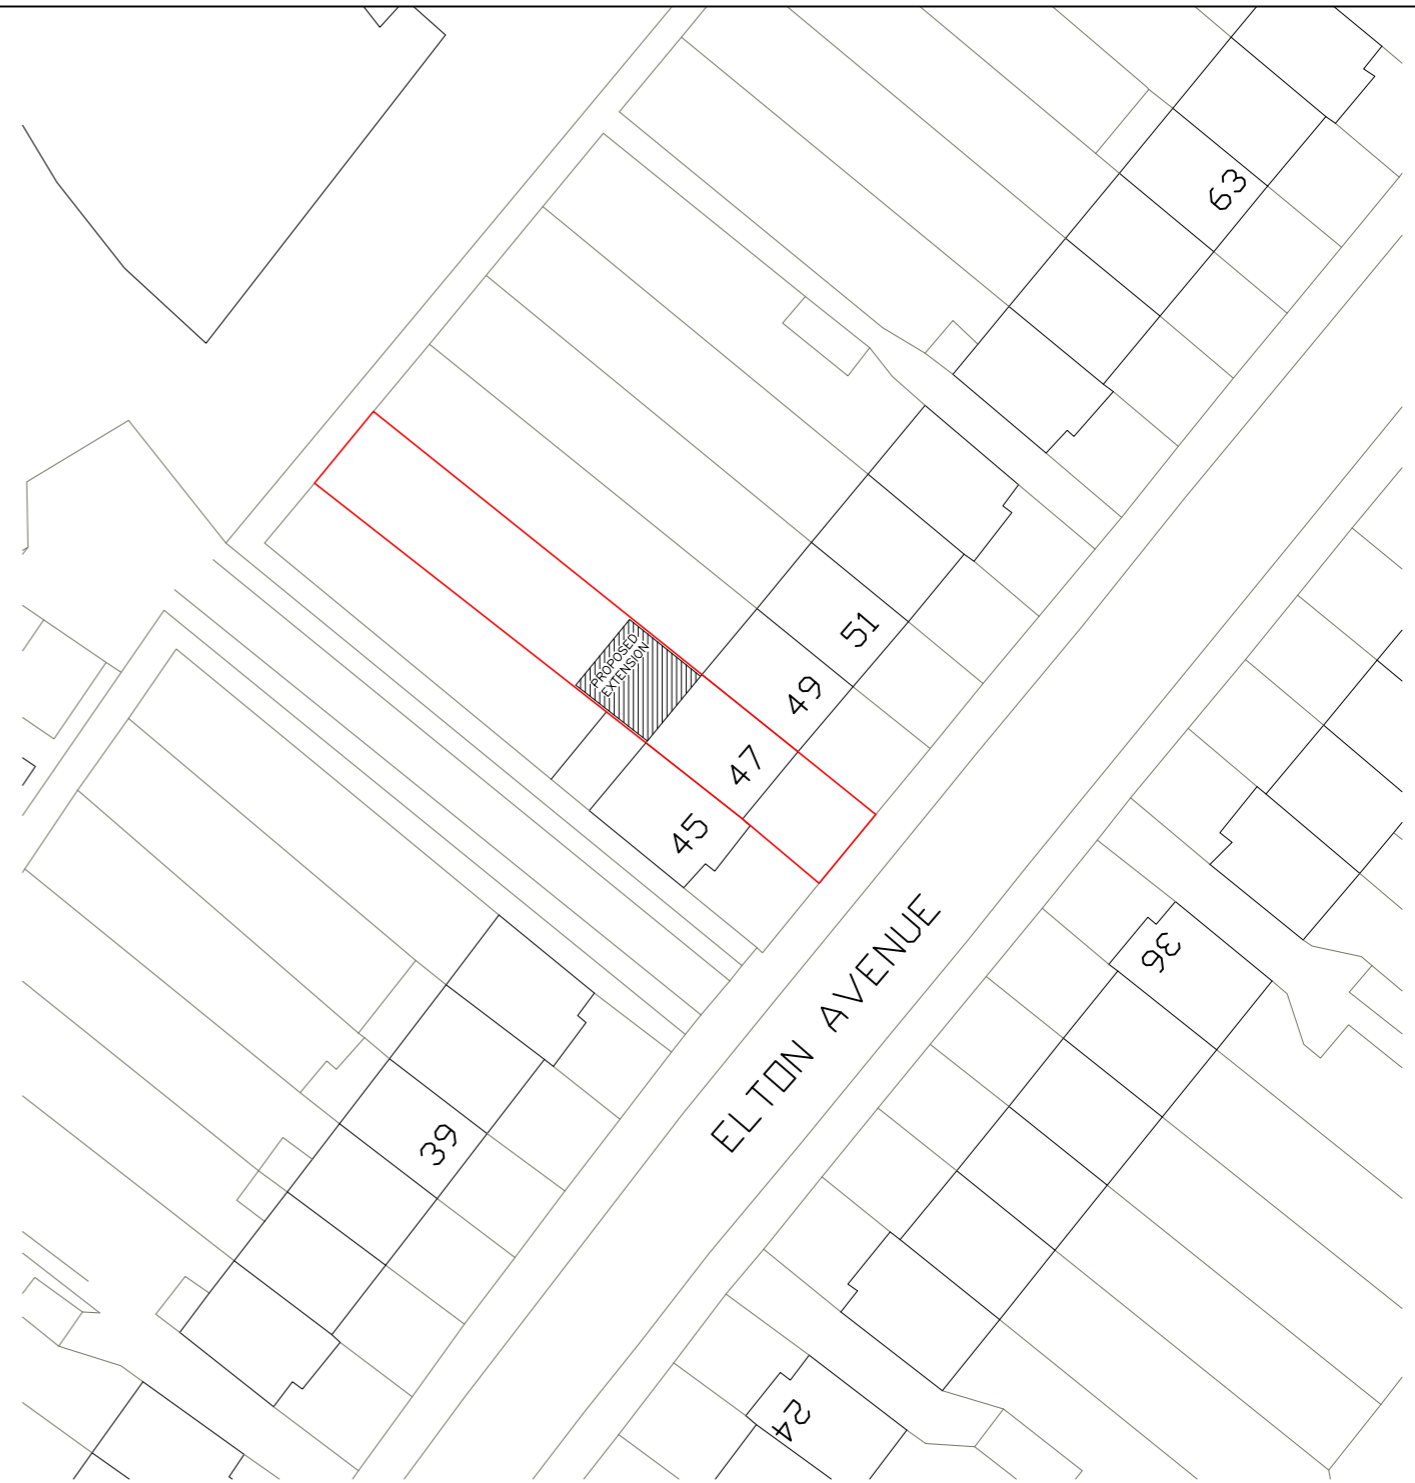

PROPOSED BLOCK PLAN

**NOTES**

- The Copy right of this drawing is the property of IDEAL DESIGN Ltd. and must not be copied otherwise reproduced without written consent.
- The contractor is responsible for checking dimensions, tolerances and references. Any discrepancy to be verified with the Architect before proceeding with the works.
- Figured dimensions to be worked

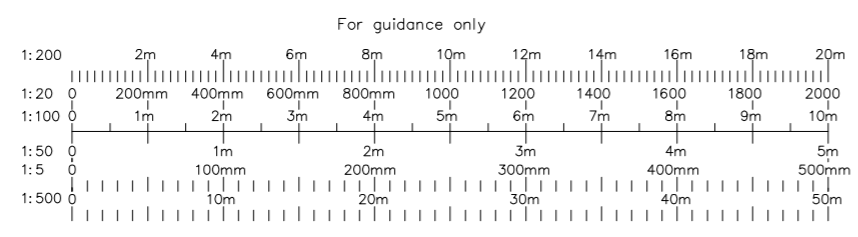

project			47 ELTON AVENUE GREENFORD UB6 0PP	
drawing			EXISTING & PROPOSED BLOCK PLAN	
date	rev	revision/author/checker		
client			Mr. M VAGAJANI	
drawing no		rev		
47EA(03)		A		
drawn			HS	
scale @ A3		date		
1:500		23/02/2024		
		IDEAL DESIGN LTD. 43 Upton Lane, London E7 9PA M-07878270940 Email: hitesh@idealdesignltd.com Website: www.idealdesignltd.com		