

KEY

- Denotes Overall Site
- Denotes Land Owned By Applicant


Site Address:

Park House
 Mile End Road
 Colwick
 Nottingham
 NG4 2DW

1.0	First Issue	10/02/23
rev	notes	date



1 Proposed Site Location Plan
 001 SCALE 1:1250

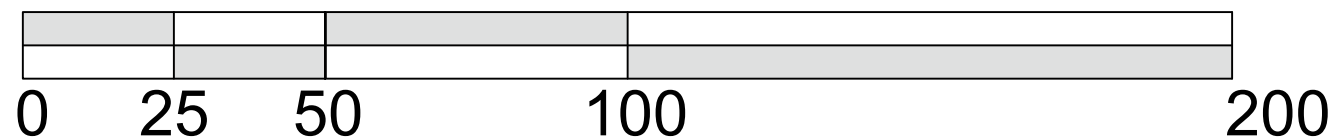

Meller,
 The Lace Mill,
 42 - 44 Derby Road,
 Draycott, Derby,
 DE72 3NJ
 Tel: 01509 670036
 Website: www.mellerltd.co.uk



This drawing and its contents, on paper and as the originating data file, remain the copyright of Meller Ltd © meller 2018
 Do not scale from this drawing - use stated levels and dimensions only.
 If in doubt contact meller ltd.

client	Radford Holdings Ltd	created	July 2020
project	Multi-Use Industrial Units	Drawn by	JB
		Checked by	MRC
title	Location Plan	scale	1:1250 @ A3

job N°	drawing N°	rev	status
191007	P 001	1.0	Planning