



4 GA - Elevation A
1: 100




5 GA - Elevation B
1: 100

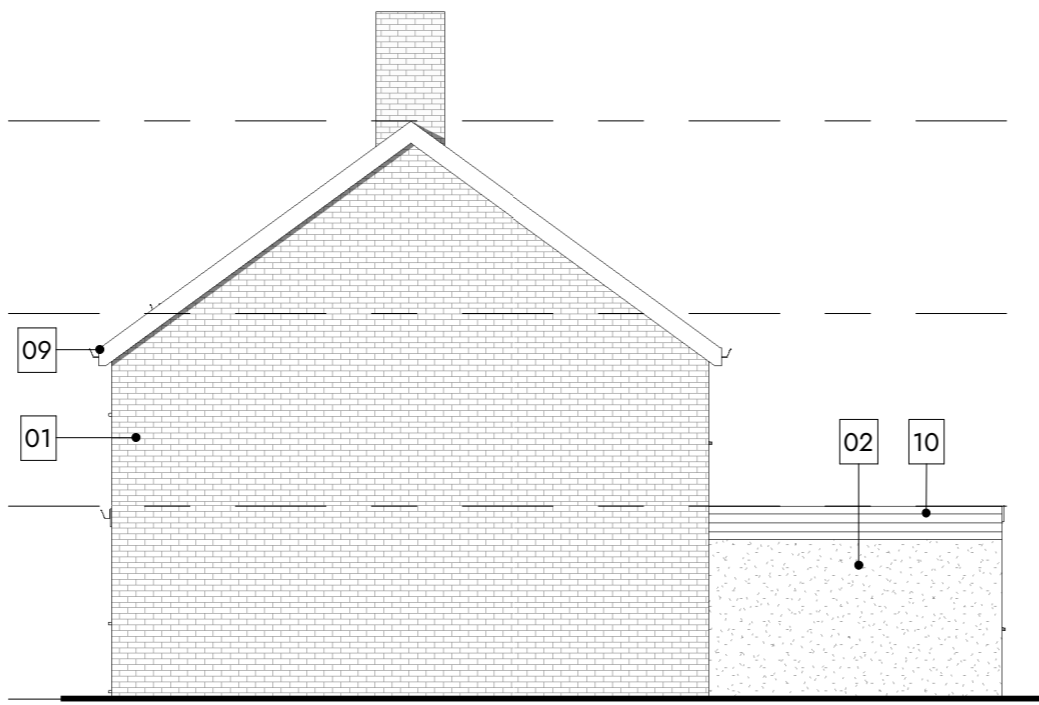


6 GA - Elevation C
1: 100

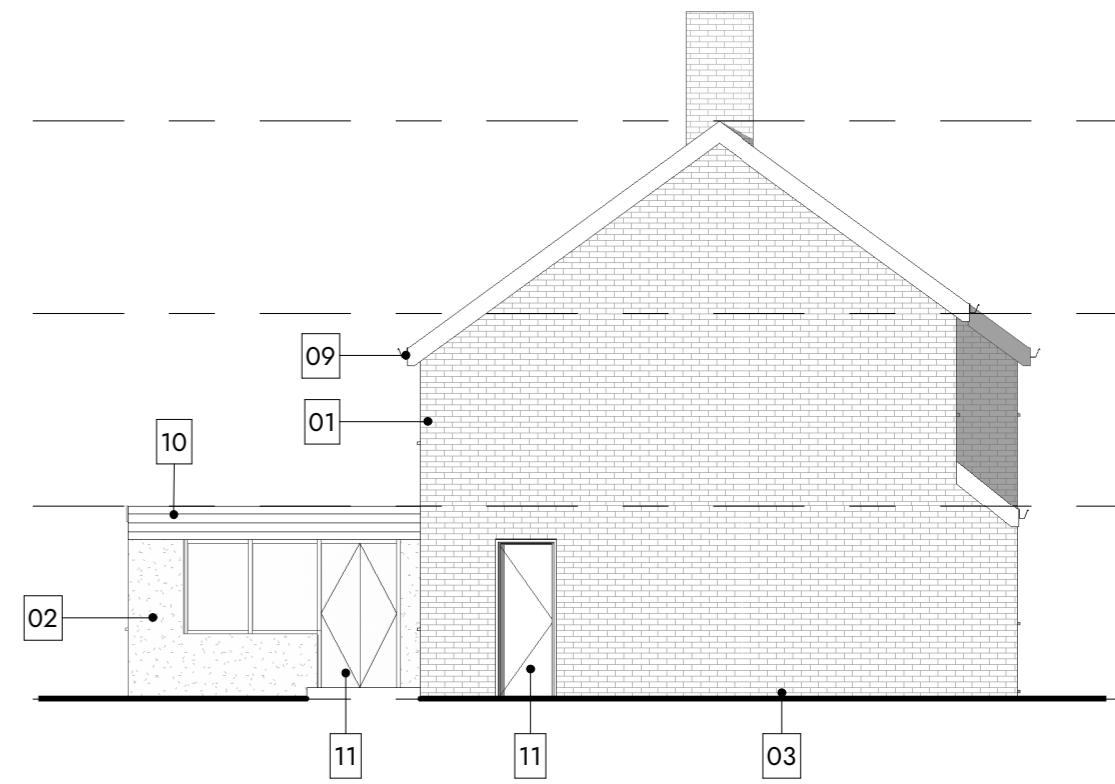


7 GA - Elevation D
1: 100

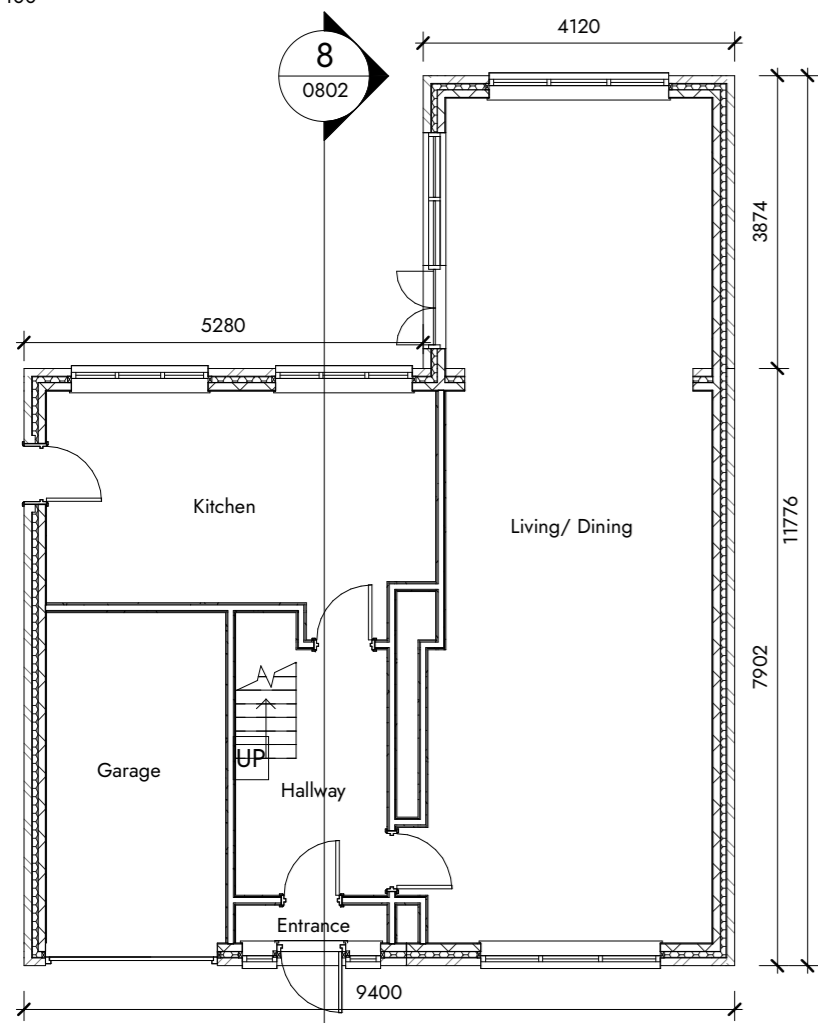

1 GA - Level 00 - Existing
1: 100

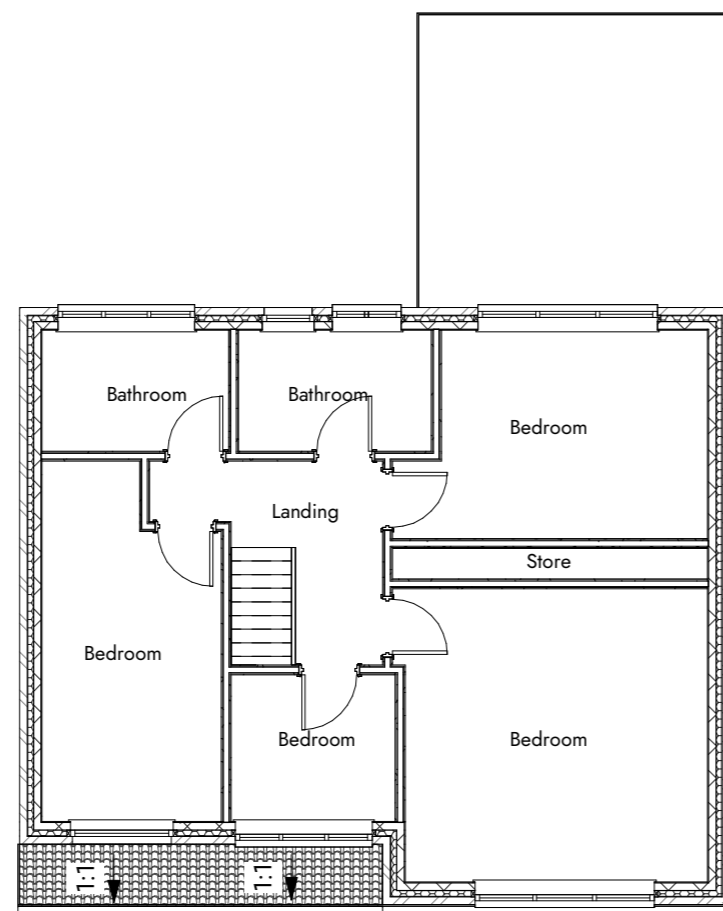

2 GA - Level 01
1: 100

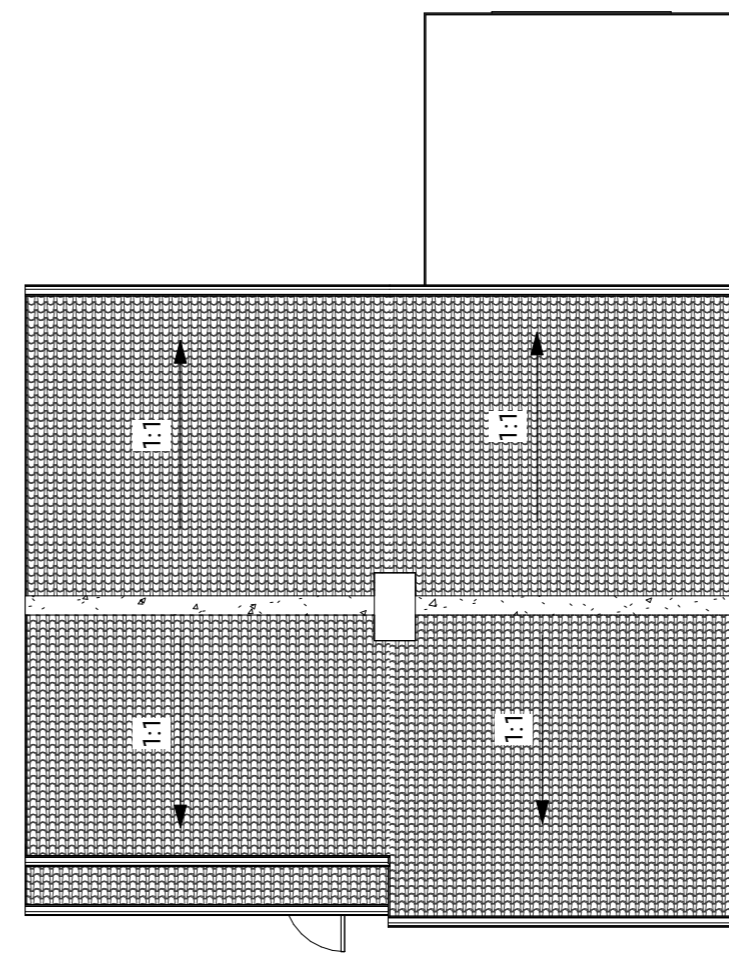

3 GA - Level 02
1: 100

01	Traditional masonry	10	UPVC timber effect cladding
02	Feature stone finish	11	UPVC rear door
03	Engineering brickwork	12	Engineering brickwork
04	UPVC front door		
05	Garage door		
06	UPVC windows		
07	Roof tile		
08	Concrete ridge tile		
09	UPVC rainwater goods		



Disclaimer for Architectural Drawings
Note: This architectural drawing is intended for reference and visualization purposes only. While every effort has been made to provide accuracy, it is crucial to acknowledge the following:

Responsibility of Verification: The dimensions, specifications, and details provided in these drawings should be considered as preliminary. It is the responsibility of the appointed builder and client to verify all measurements and information on the construction site.

Field Verification: Prior to commencing any construction work, it is imperative that the builder conducts a thorough on-site verification of all dimensions and details. Any discrepancies or inaccuracies should be promptly brought to the attention of the producer for necessary adjustments.

Consultation with Professionals: The client is encouraged to seek the advice of qualified professionals, including structural engineers and contractors, to ensure that the construction aligns with local building codes and regulations.

Limitation of Liability: The producer of the drawings shall not be held liable for any losses, damages, or delays resulting from inaccuracies or omissions in these drawings. The drawings serve as a design concept and should be used in conjunction with site measurements and professional judgment.

Modification and Updates: The producer of the drawings reserves the right to modify and update these drawings as the project progresses, based on evolving requirements and field conditions.


Drawing ownership: This drawing is produced by a qualified Architectural Technologist and not on behalf of any registered UK architectural practise. It is to be submitted under the clients name formally.

By proceeding with the construction project, all parties acknowledge and accept the terms of this disclaimer. Any concerns or questions regarding this disclaimer should be directed to the producer for clarification.

DO NOT SCALE OFF THIS DRAWING

Rev	Date	Chkd	Description
P1		SL	Original Issue

Project Title Rear Extension 21 Cherrywood Gardens, NG3 6LR	Status Planning	Scale 1: 100 @ A2
Drawing Title Existing Plans, Elevations, Sections	Drawing Number -0802	Rev P1

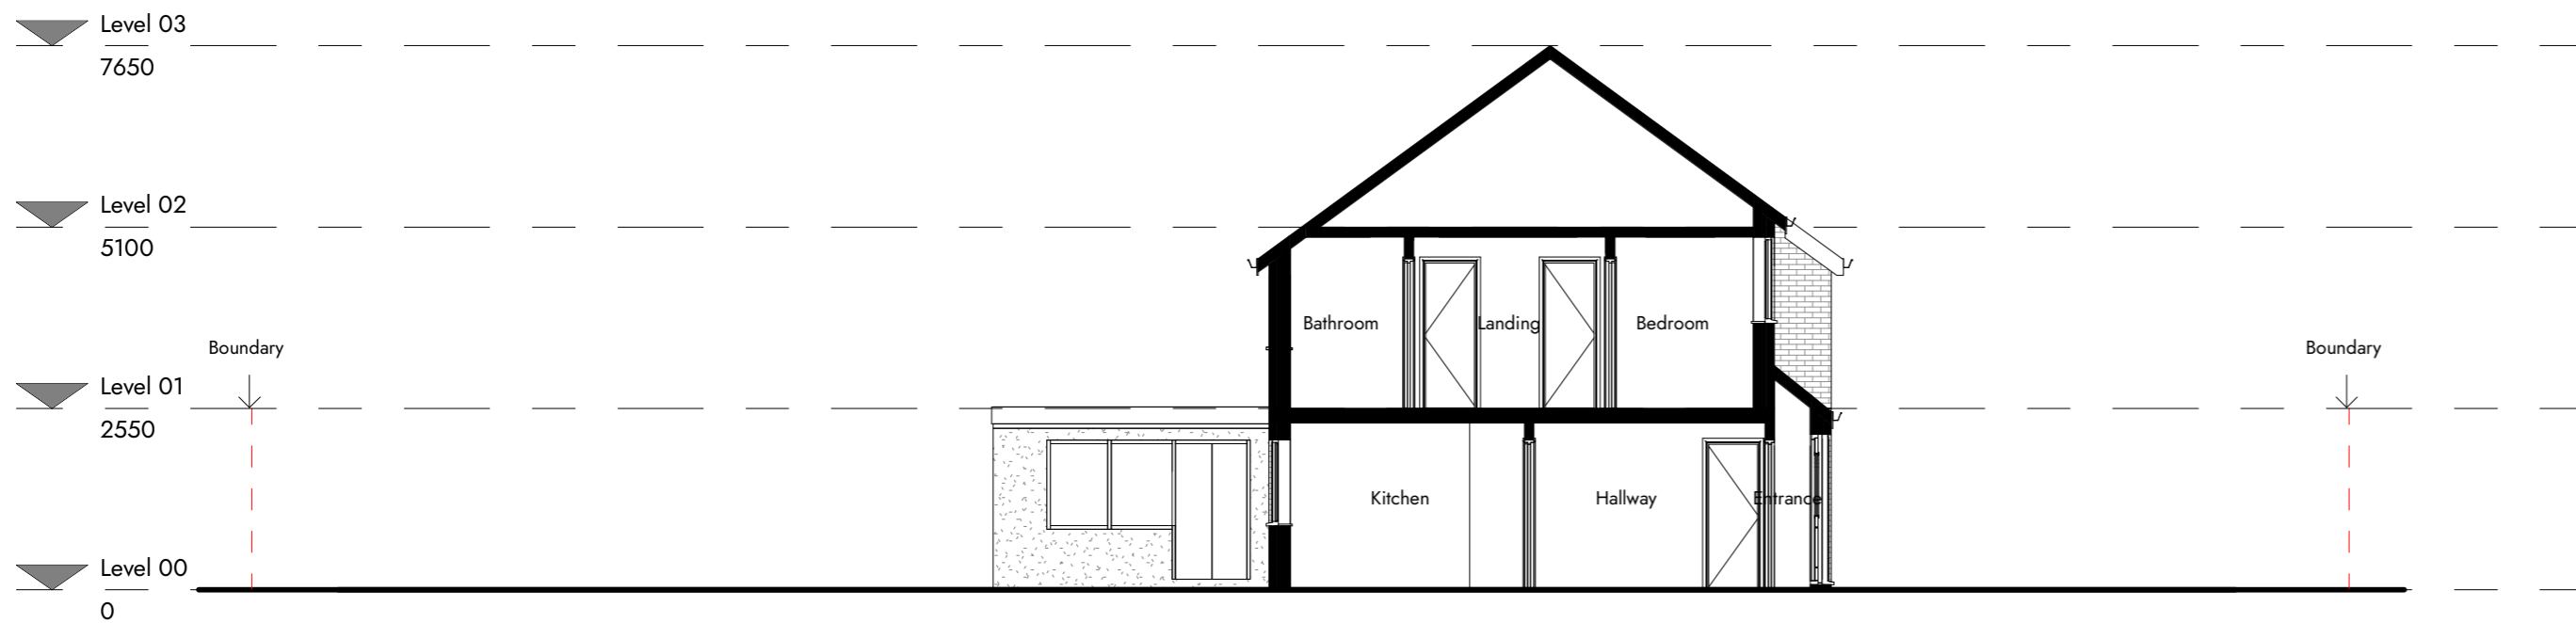

8 Section 1
1: 100