


Rev	Description	Date	By

This drawing is to be checked against all other relevant drawings. Any dimensions are to be checked on site.


All drawings are copyright of :
dab : Architectural Consultancy Limited ©

Do Not Scale From This Drawing

NB. These drawings are not for construction purposes. 'dab Architectural Consultancy Limited' bears no responsibility if used for this purpose.

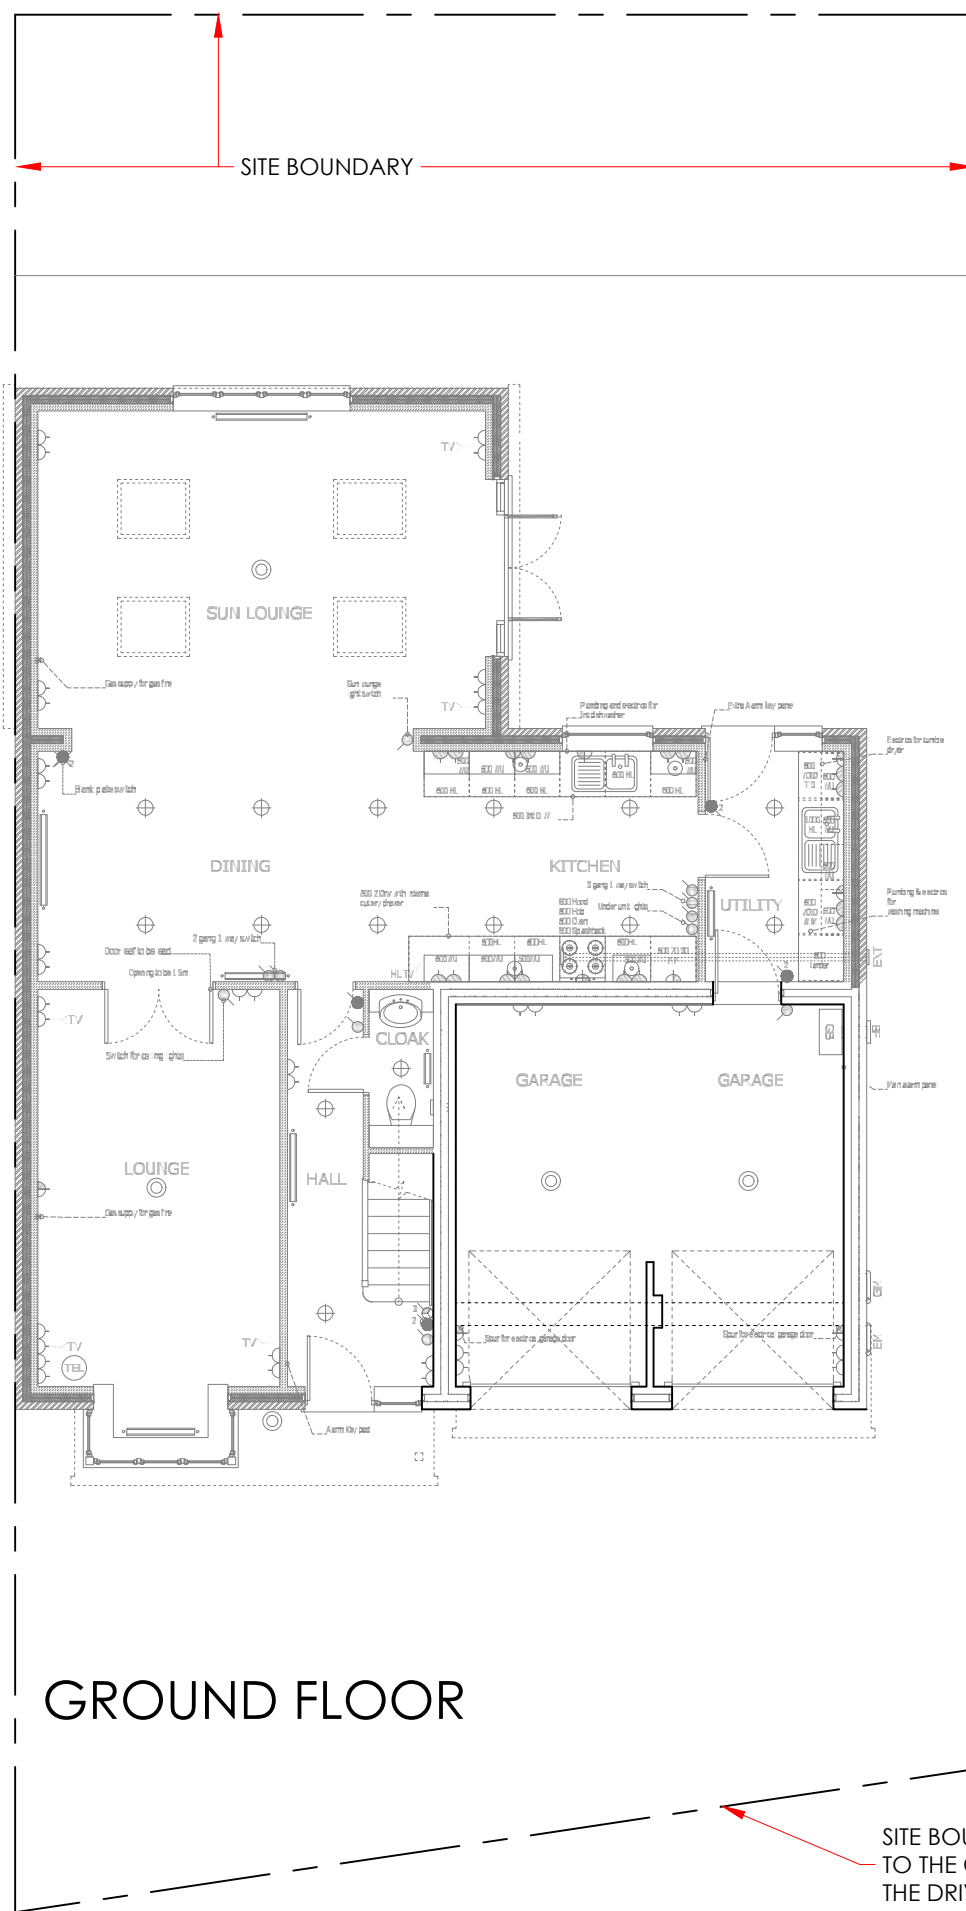

GROUND FLOOR

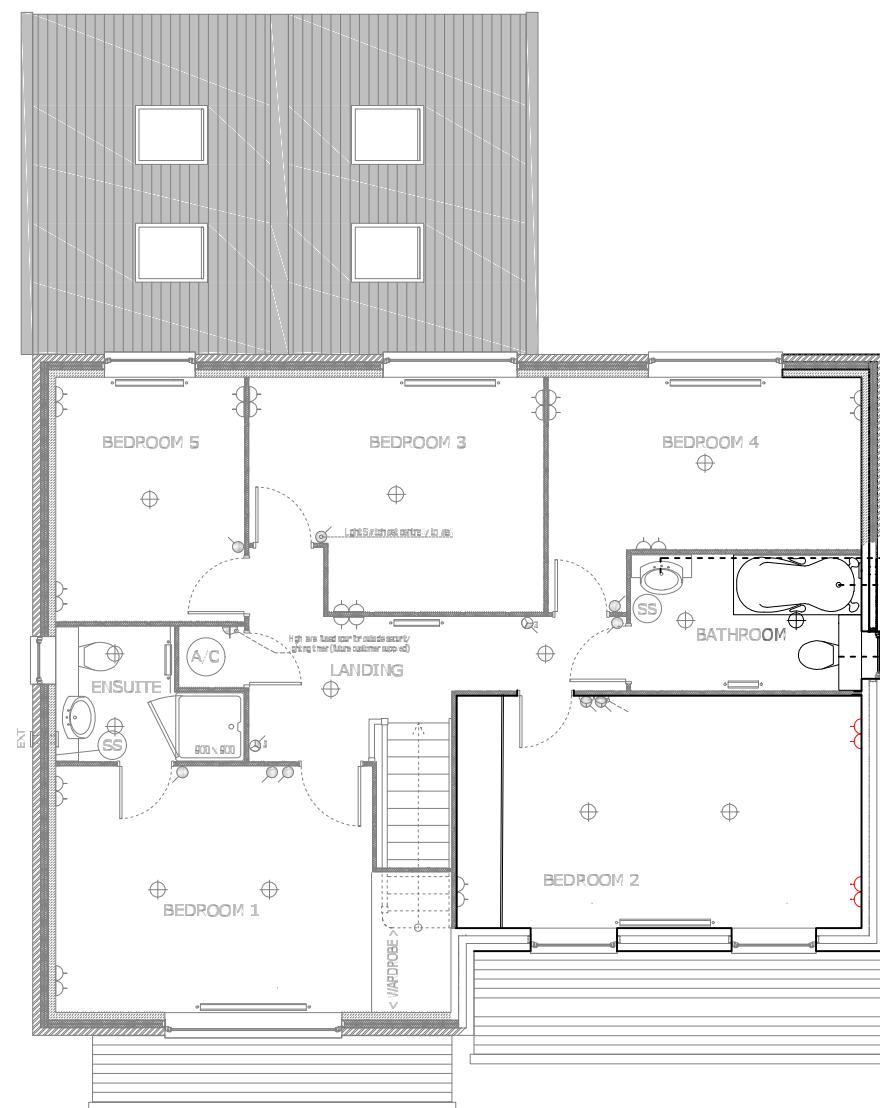

FLOOR FLOOR

EXISTING

dab Architectural Consultancy
 tel: 0115 8224882
 email: office@dab-architecture.co.uk
 web: www.dab-architecture.co.uk
 The Barn, Old Epperstone Road, Lowdham, Nottingham, NG14 7BZ

Client:
Mr. & Mrs. Bilbrough
 Project:
Proposed Alterations to 24 Maple Close, Calverton

Drawing Title:
Plans
As Existing
 Scale: 1:100 Date: Feb 2024
 By: dab Checked:

Drawing No:
0331-002 - Extg Plan

Paper Size: A3